


STATE OF ILLINOIS
DEPARTMENT OF TRANSPORTATION

ROUTE NO.	SECTION	COUNTY	TOTAL SHEETS	SHEET NO.
FAP 885 FAS 2936	*	POPE PULASKI	21	18
FED. ROAD DIST. NO. 7		BLANKS	FED. AID PROJECT	
*(BA, 14X, 16)I-1 CONTRACT NO. 78018				

SEE TRAFFIC CONTROL AND PROTECTION STANDARD 701321 FOR DETAILS NOT SHOWN.

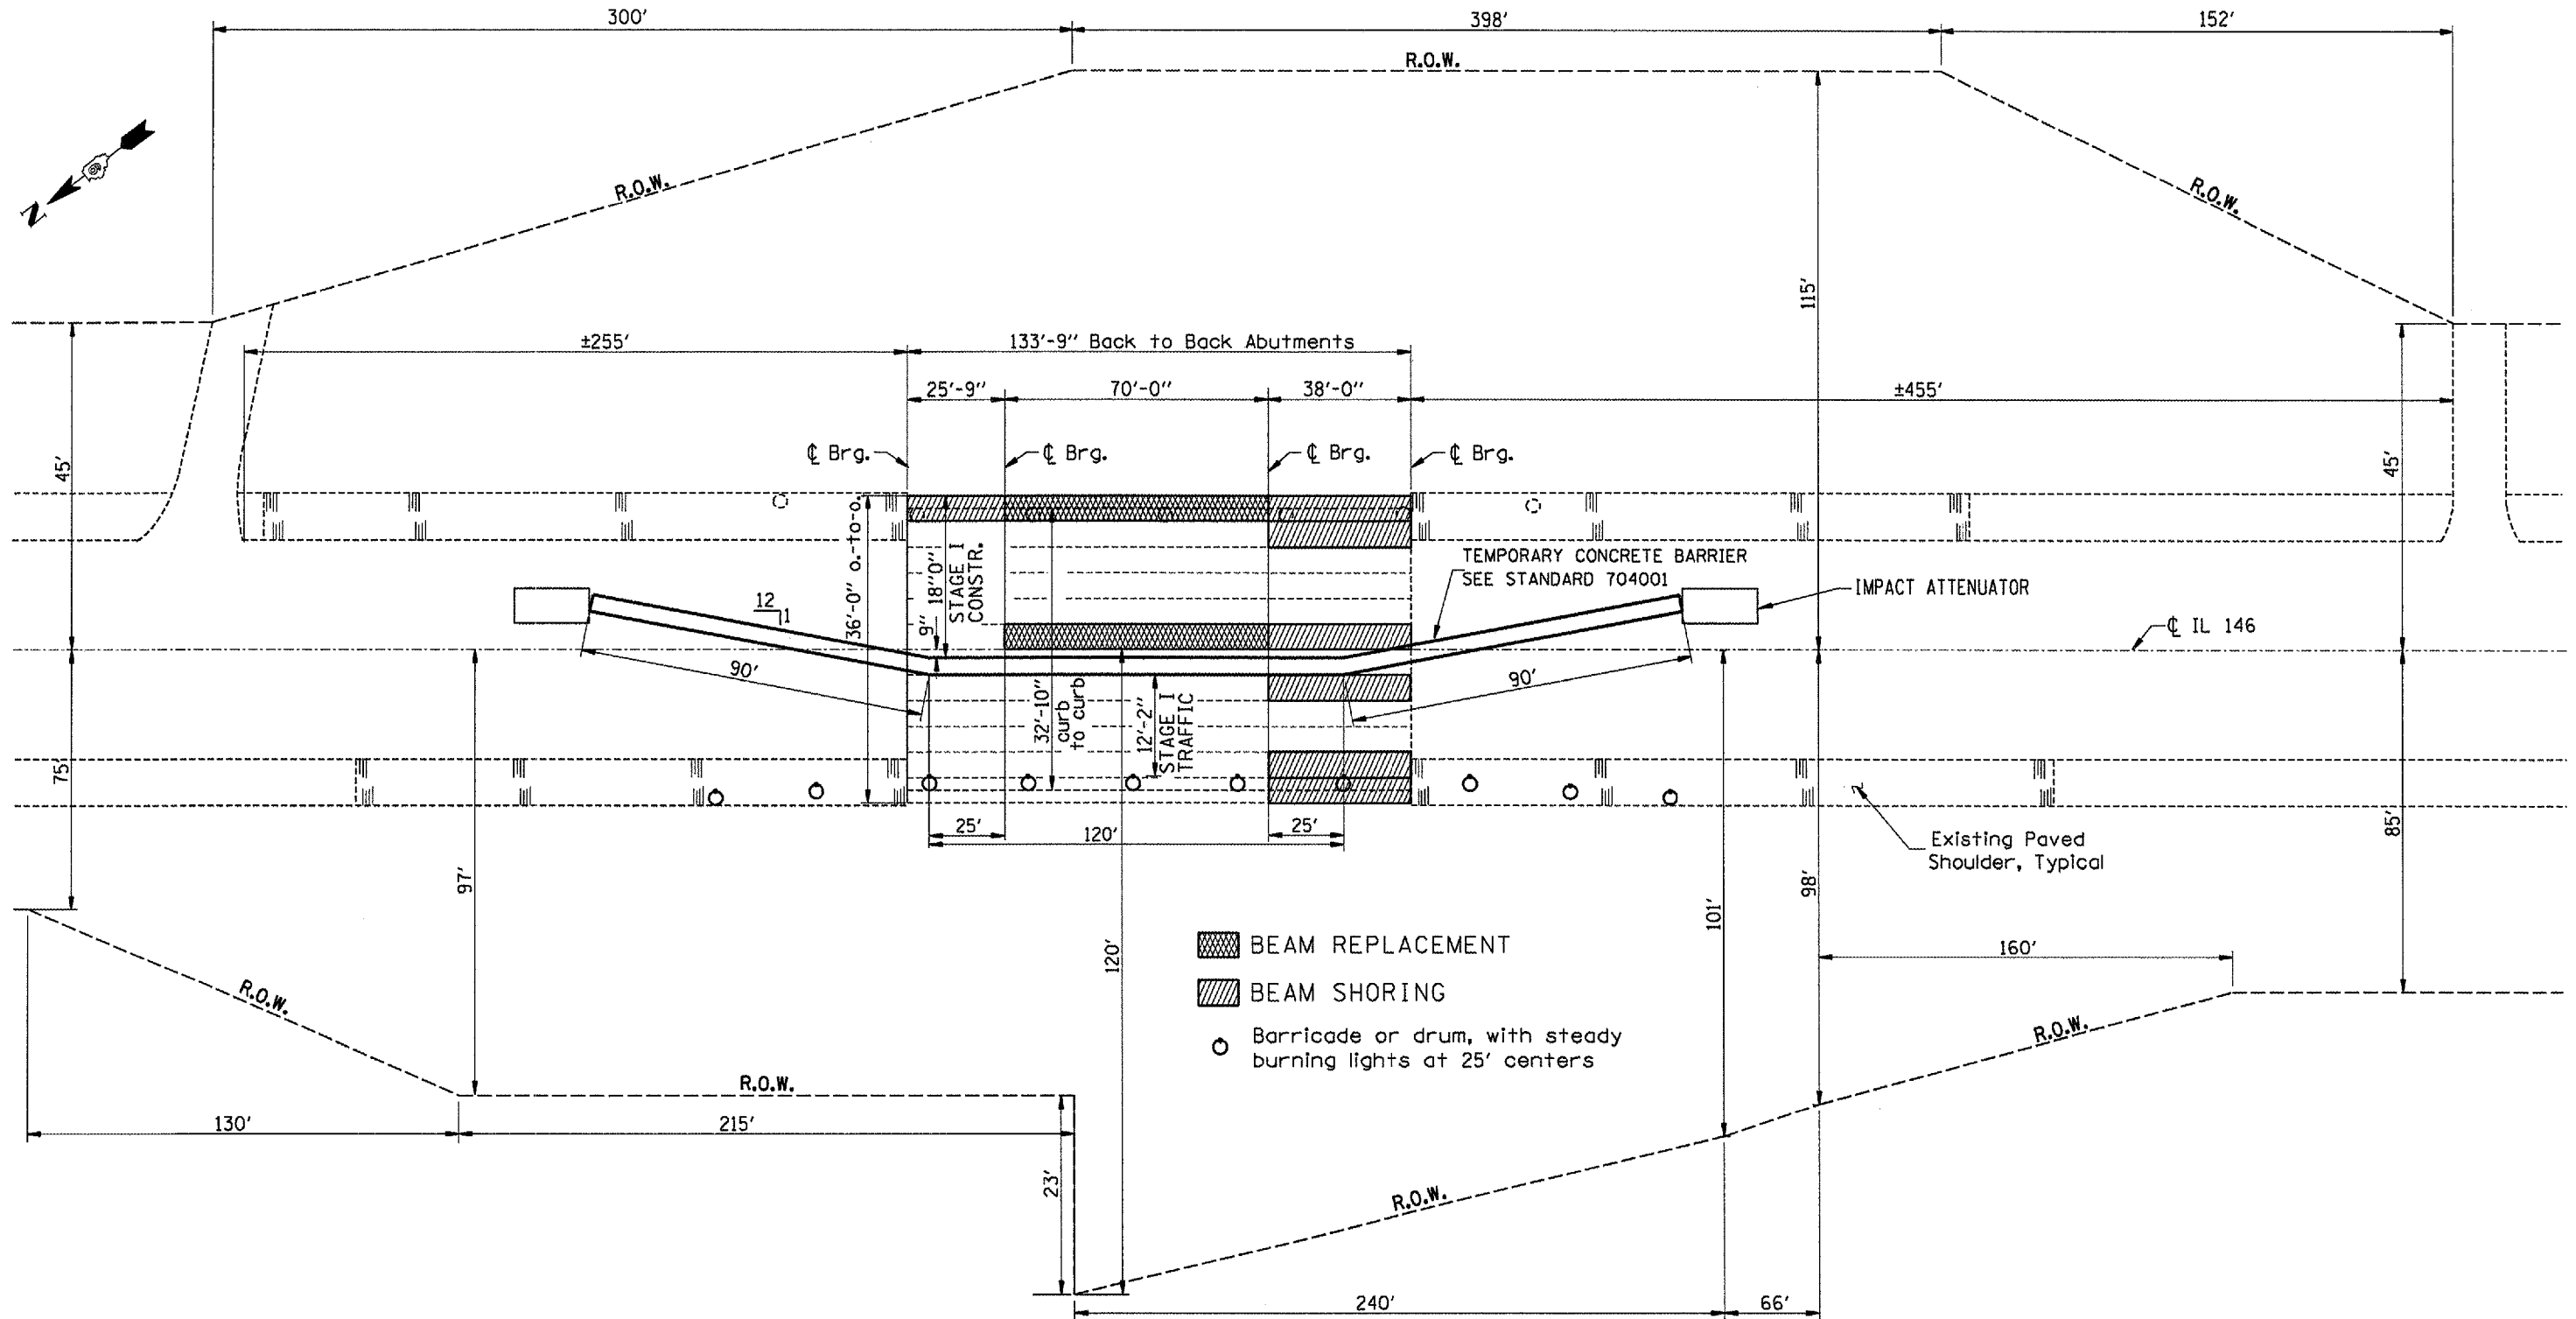

STAGE ONE CONSTRUCTION
TEMPORARY CONCRETE BARRIER

076-0023