

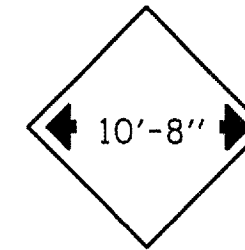


STATE OF ILLINOIS  
DEPARTMENT OF TRANSPORTATION

ROUTE NO.	SECTION	COUNTY	TOTAL SHEETS	SHEET NO.
FAP 885 FAS 2936	*	POPE PULASKI	21	19
FED. ROAD DIST. NO. 7	ILLINOIS	FED. AID PROJECT		
*(6A, 14X, 18)-1 CONTRACT NO. 78018				

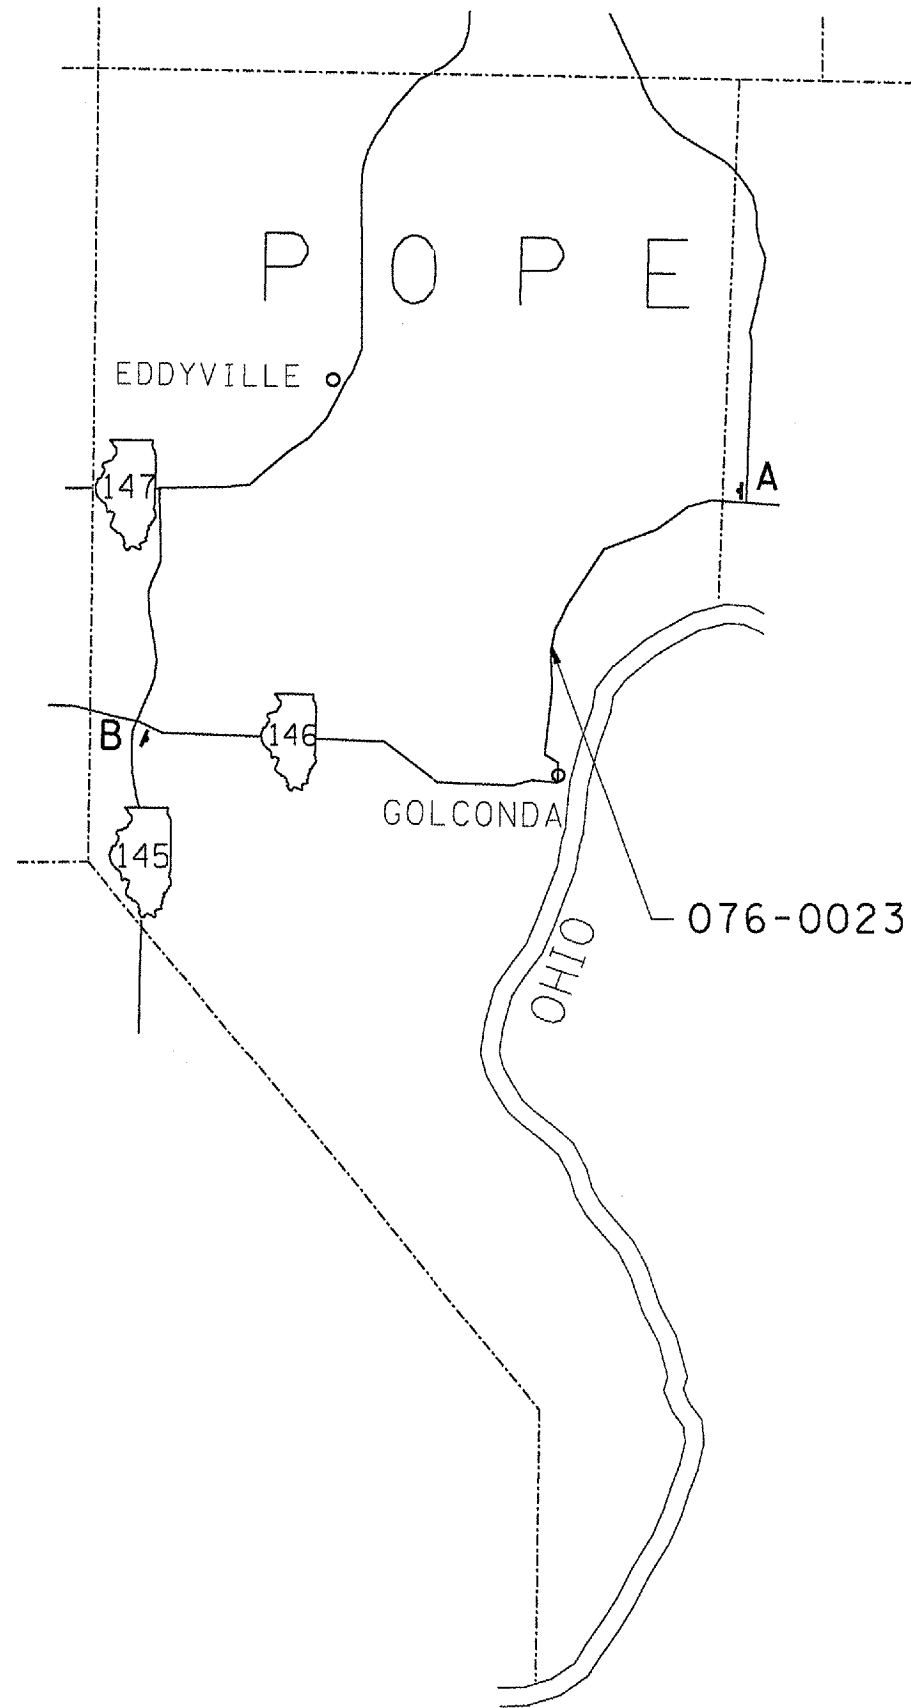

W12-I102(0)-48

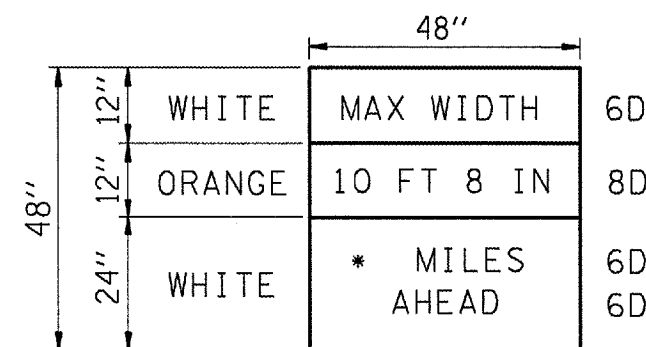

\*SEE TABLE

MILES AHEAD

LOCATION	MILES
A	9
B	16

MAXIMUM WIDTH SIGNS

076-0023