




FINAL SHEET	SURVEYED	DATE
NOTE BOOK	PLOTTED	BY
NO.	TEMP. DATE	
	AS IS CHECKED	

ORIGINAL SHEET	SURVEYED	DATE
NOTE BOOK	PLOTTED	BY
NO.	TEMP. DATE	
	AS IS CHECKED	

PLOT DATE = DATES  
 FILE NAME = SHEETS  
 USER NAME = NUMBERS

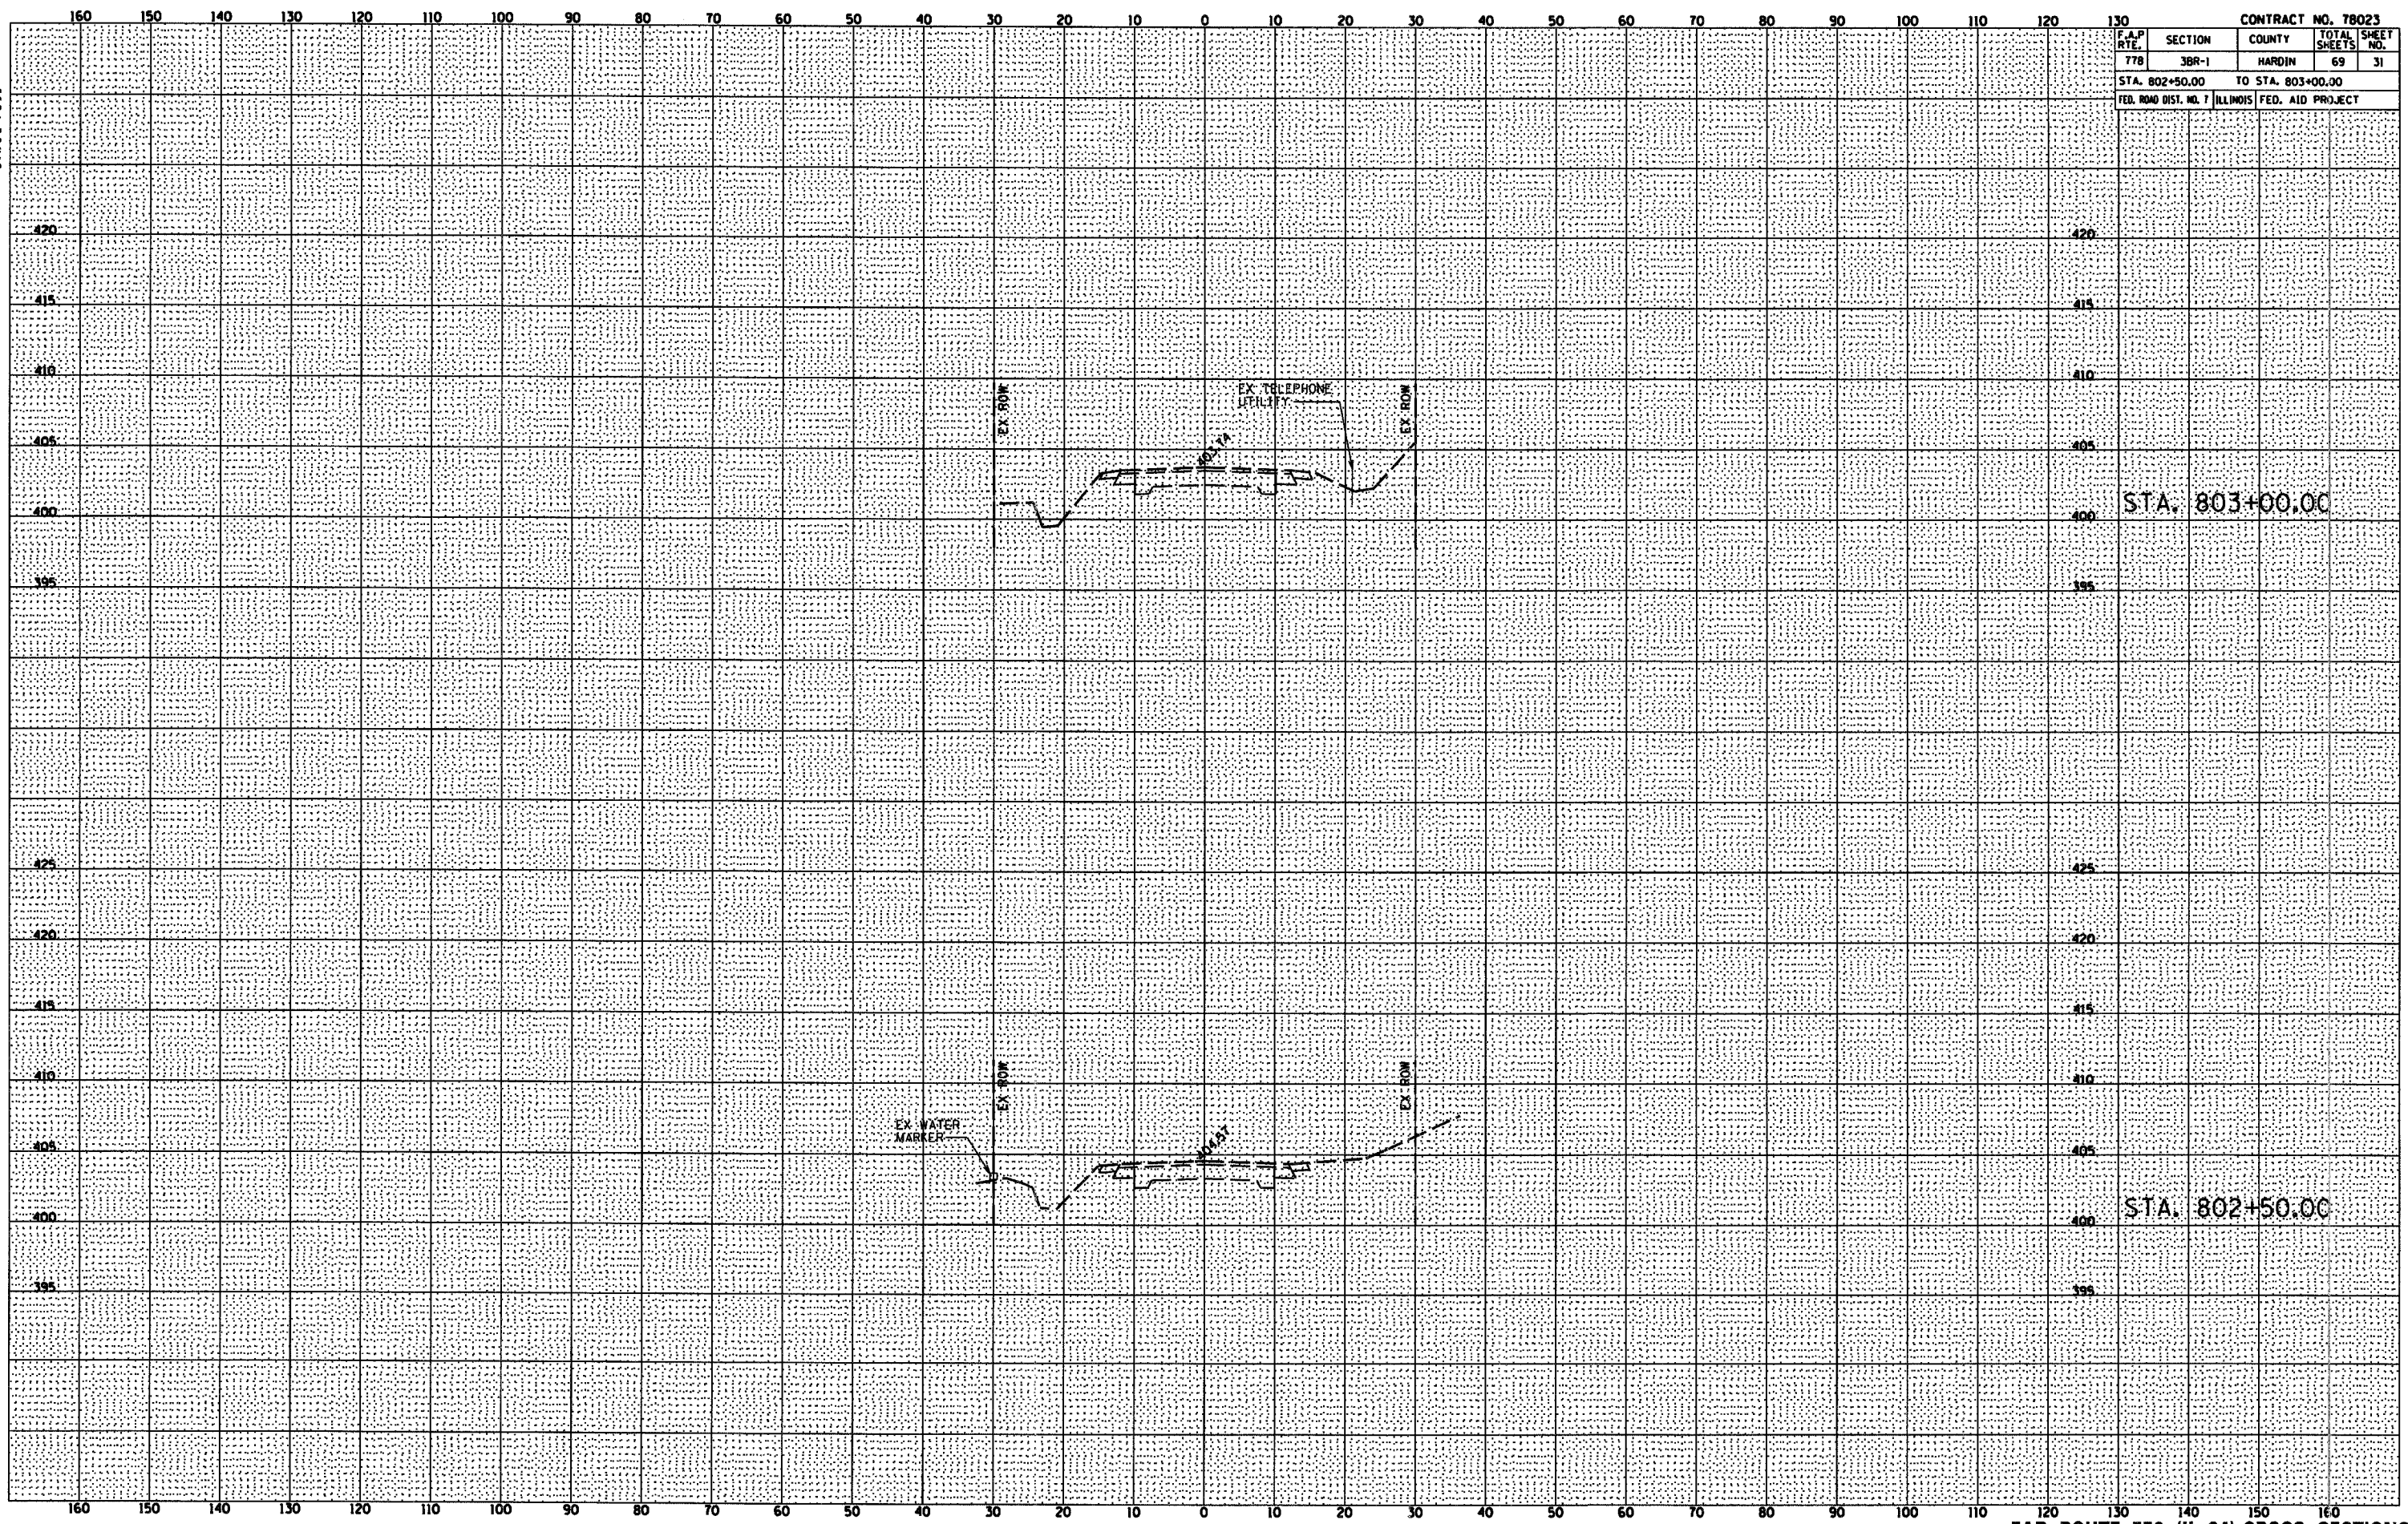

CONTRACT NO. T8023				
F.A.P. RTE.	SECTION	COUNTY	TOTAL SHEETS	SHEET NO.
778	3BR-1	HARDIN	69	31
STA. 802+50.00		TO STA. 803+00.00		
FED. ROAD DIST. NO. 7		ILLINOIS FED. AID PROJECT		

STA. 803+00.00

STA. 802+50.00