


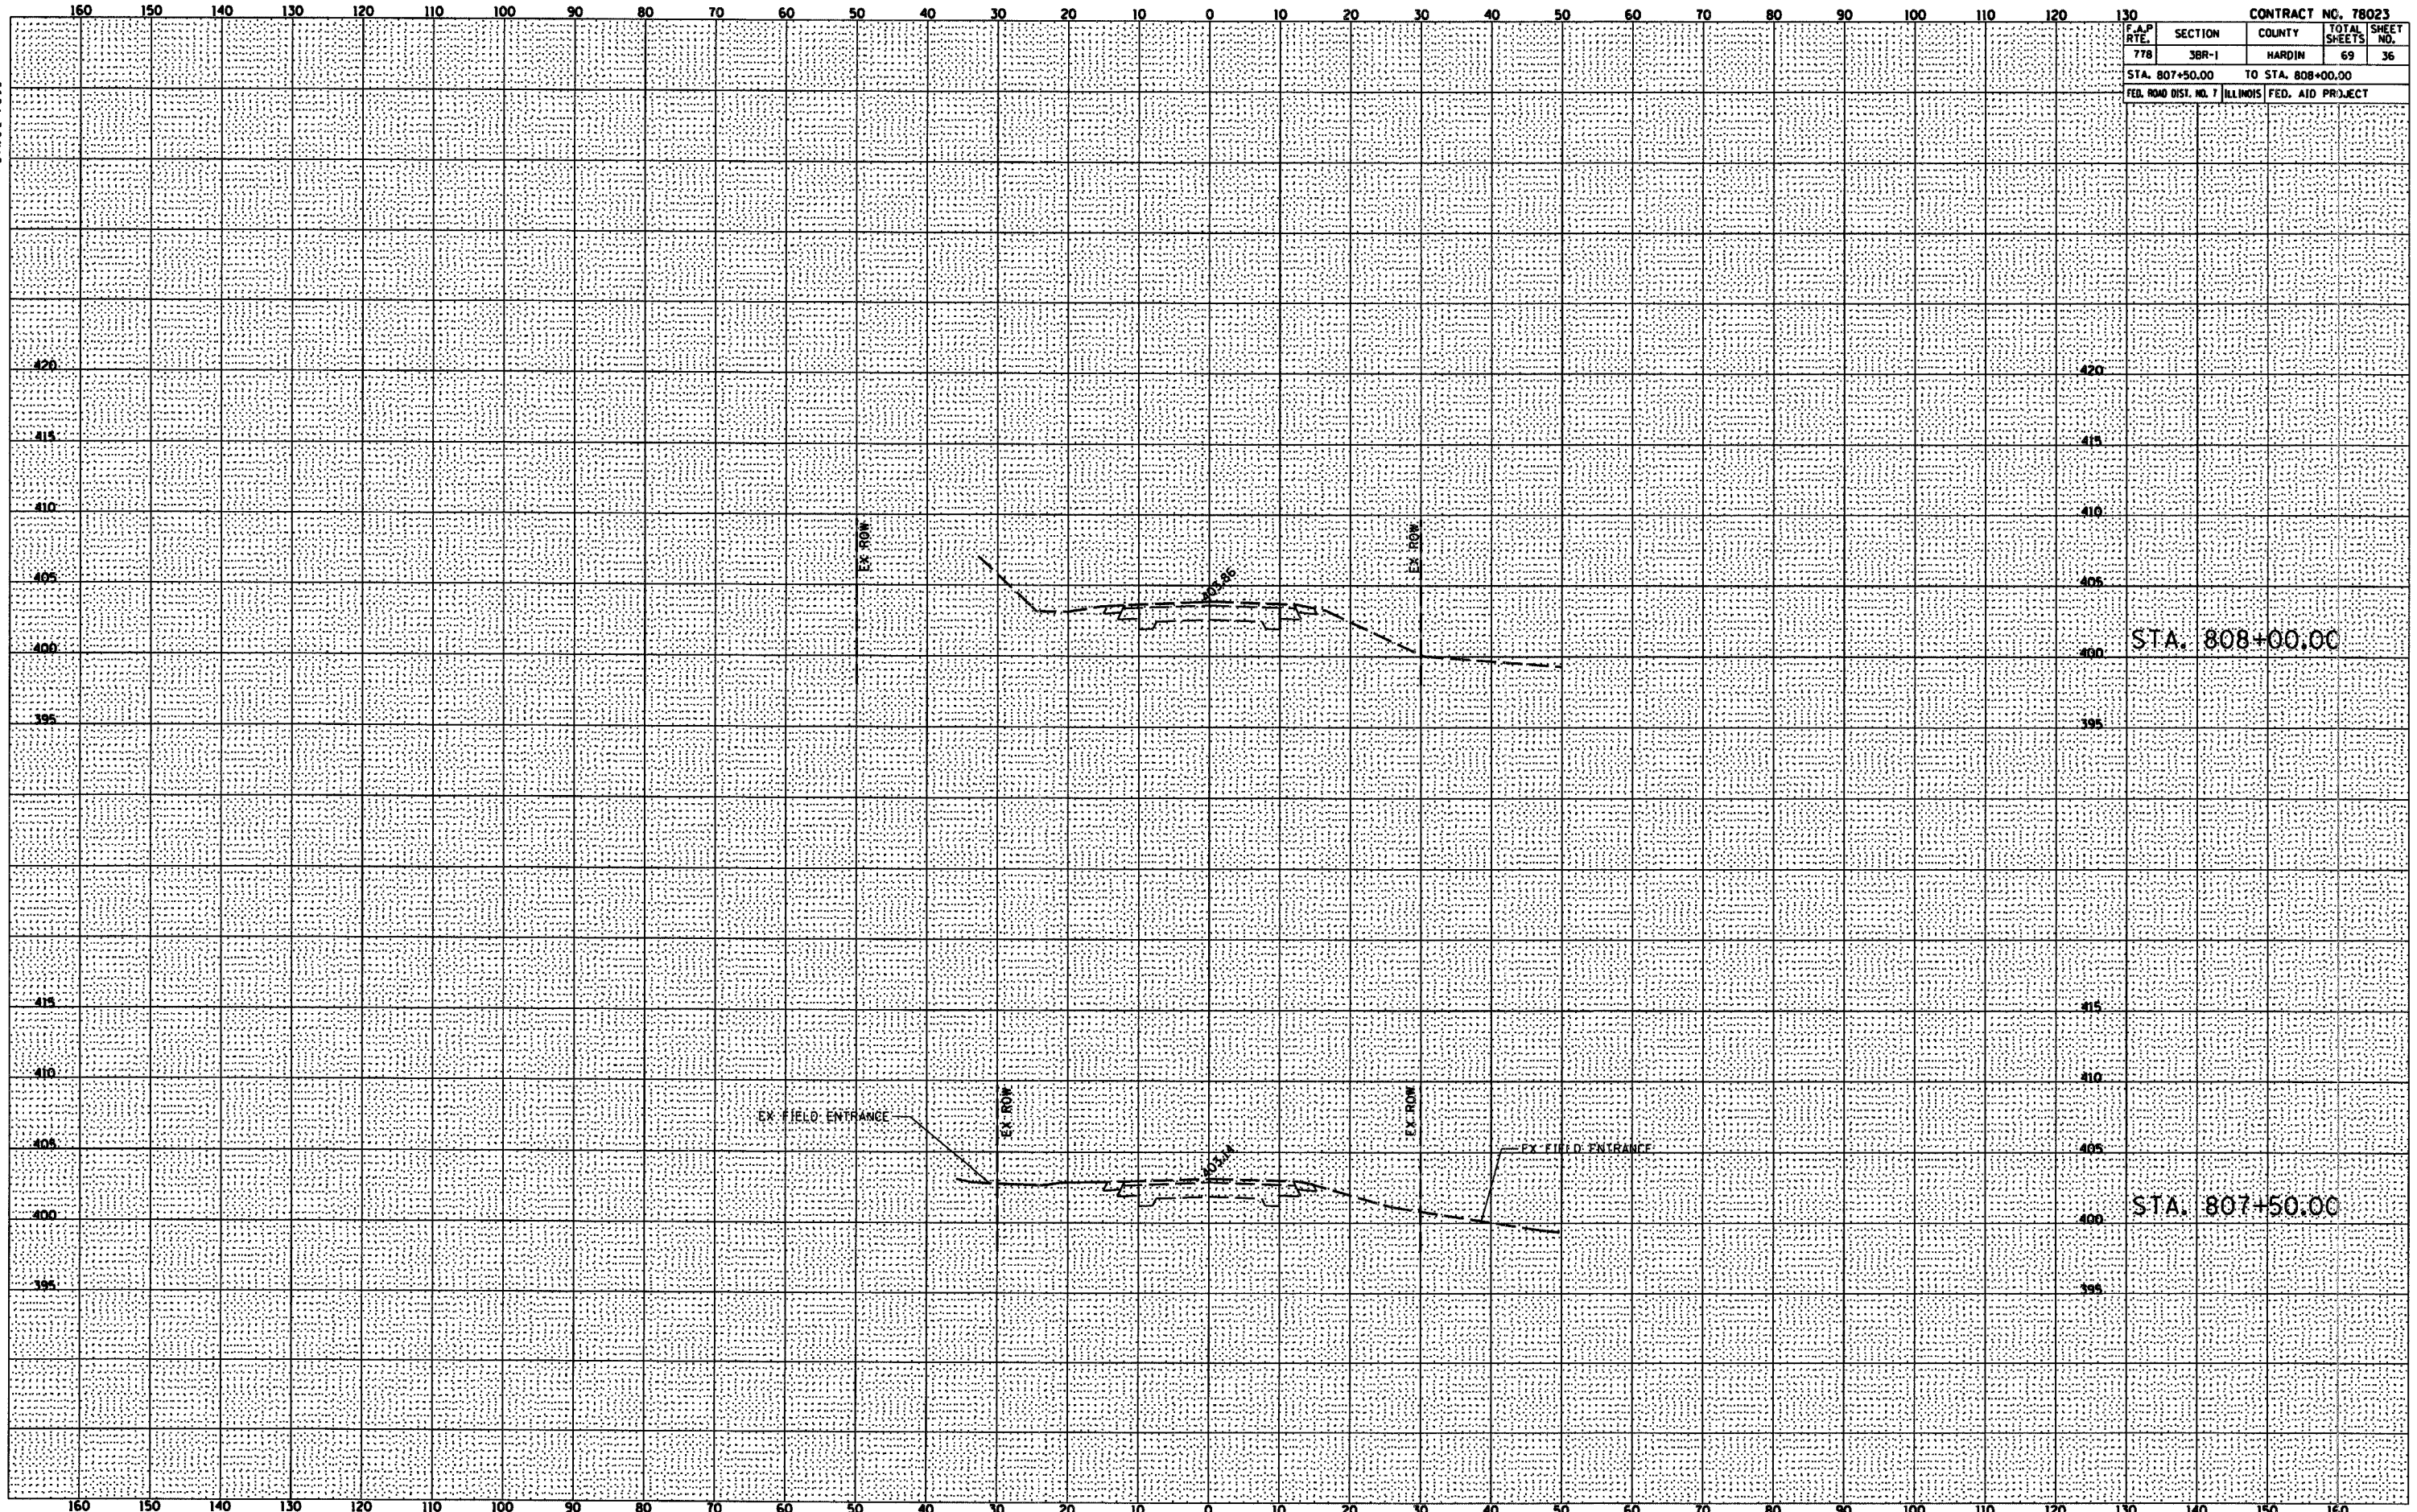

FINAL SHEET	DATE
SURVEYED	BY
PLOTTED	
TEMPLATE	
NOTE BOOK	
AREAS CHECKED	
NO.	

ORIGINAL SHEET	DATE
SURVEYED	BY
PLOTTED	
TEMPLATE	
NOTE BOOK	
AREAS CHECKED	
NO.	

PLOT DATE: \_\_\_\_\_  
 FILE NAME: \_\_\_\_\_  
 USER NAME: \_\_\_\_\_



CONTRACT NO. 78023				
F.A.P. RTE.	SECTION	COUNTY	TOTAL SHEETS	SHEET NO.
778	3BR-1	HARDIN	69	36
STA. 807+50.00		TO STA. 808+00.00		
FEB. ROAD DIST. NO. 7 ILLINOIS FED. AID PROJECT				