




FINAL SHEET	SURVEYED	DATE
NOTE BOOK	PLOTTED	BY
NO.	TEMPLATE	
	MEAS. CHECKED	
	MEAS. CHECKED	

ORIGINAL SHEET	SURVEYED	DATE
NOTE BOOK	PLOTTED	BY
NO.	TEMPLATE	
	MEAS. CHECKED	
	MEAS. CHECKED	

PLOT DATE • DATES
 FILE NAME • SHEETS
 USER NAME • NUMBER

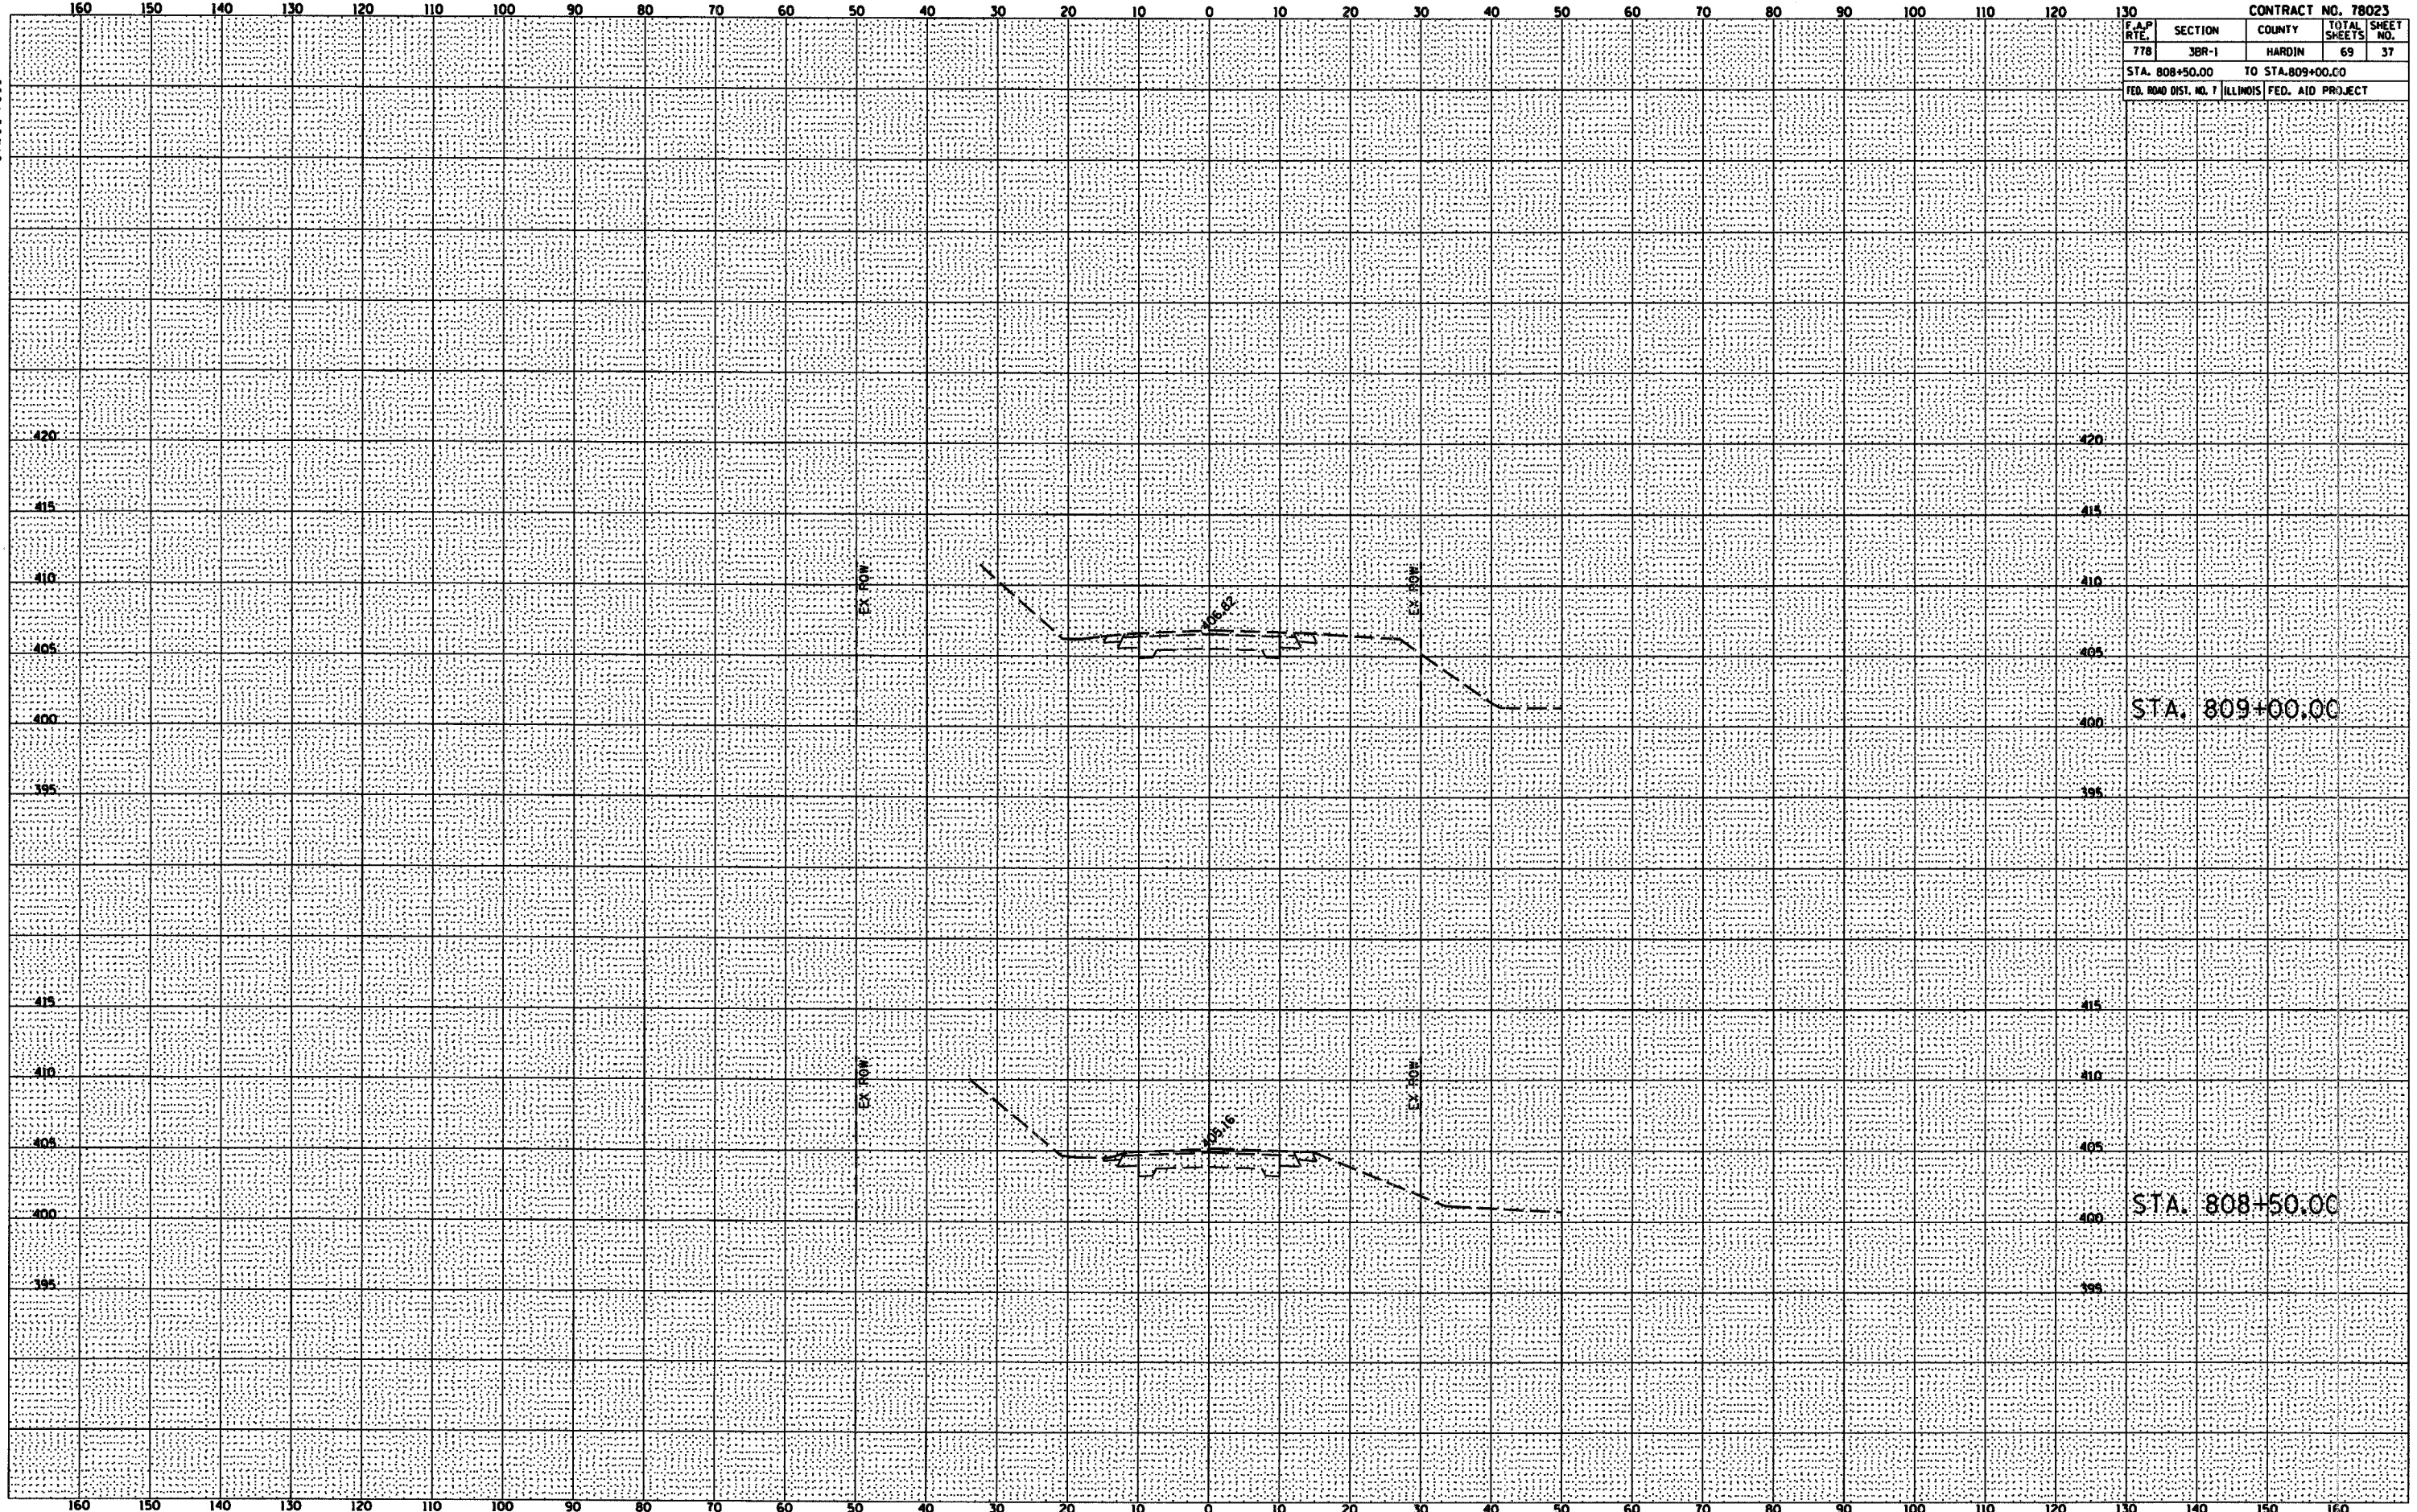

CONTRACT NO. 78023				
F.A.P. RTE.	SECTION	COUNTY	TOTAL SHEETS	SHEET NO.
778	3BR-1	HARDIN	69	37
STA. 808+50.00		TO STA. 809+00.00		
FED. ROAD DIST. NO. 7		ILLINOIS FED. AID PROJECT		

STA. 809+00.00

STA. 808+50.00