




DATE	
BY	
APPROVED	
REVISION	
NO.	

DATE	
BY	
APPROVED	
REVISION	
NO.	

PLOT DATE: _____
 FILE NAME: _____
 USER NAME: _____

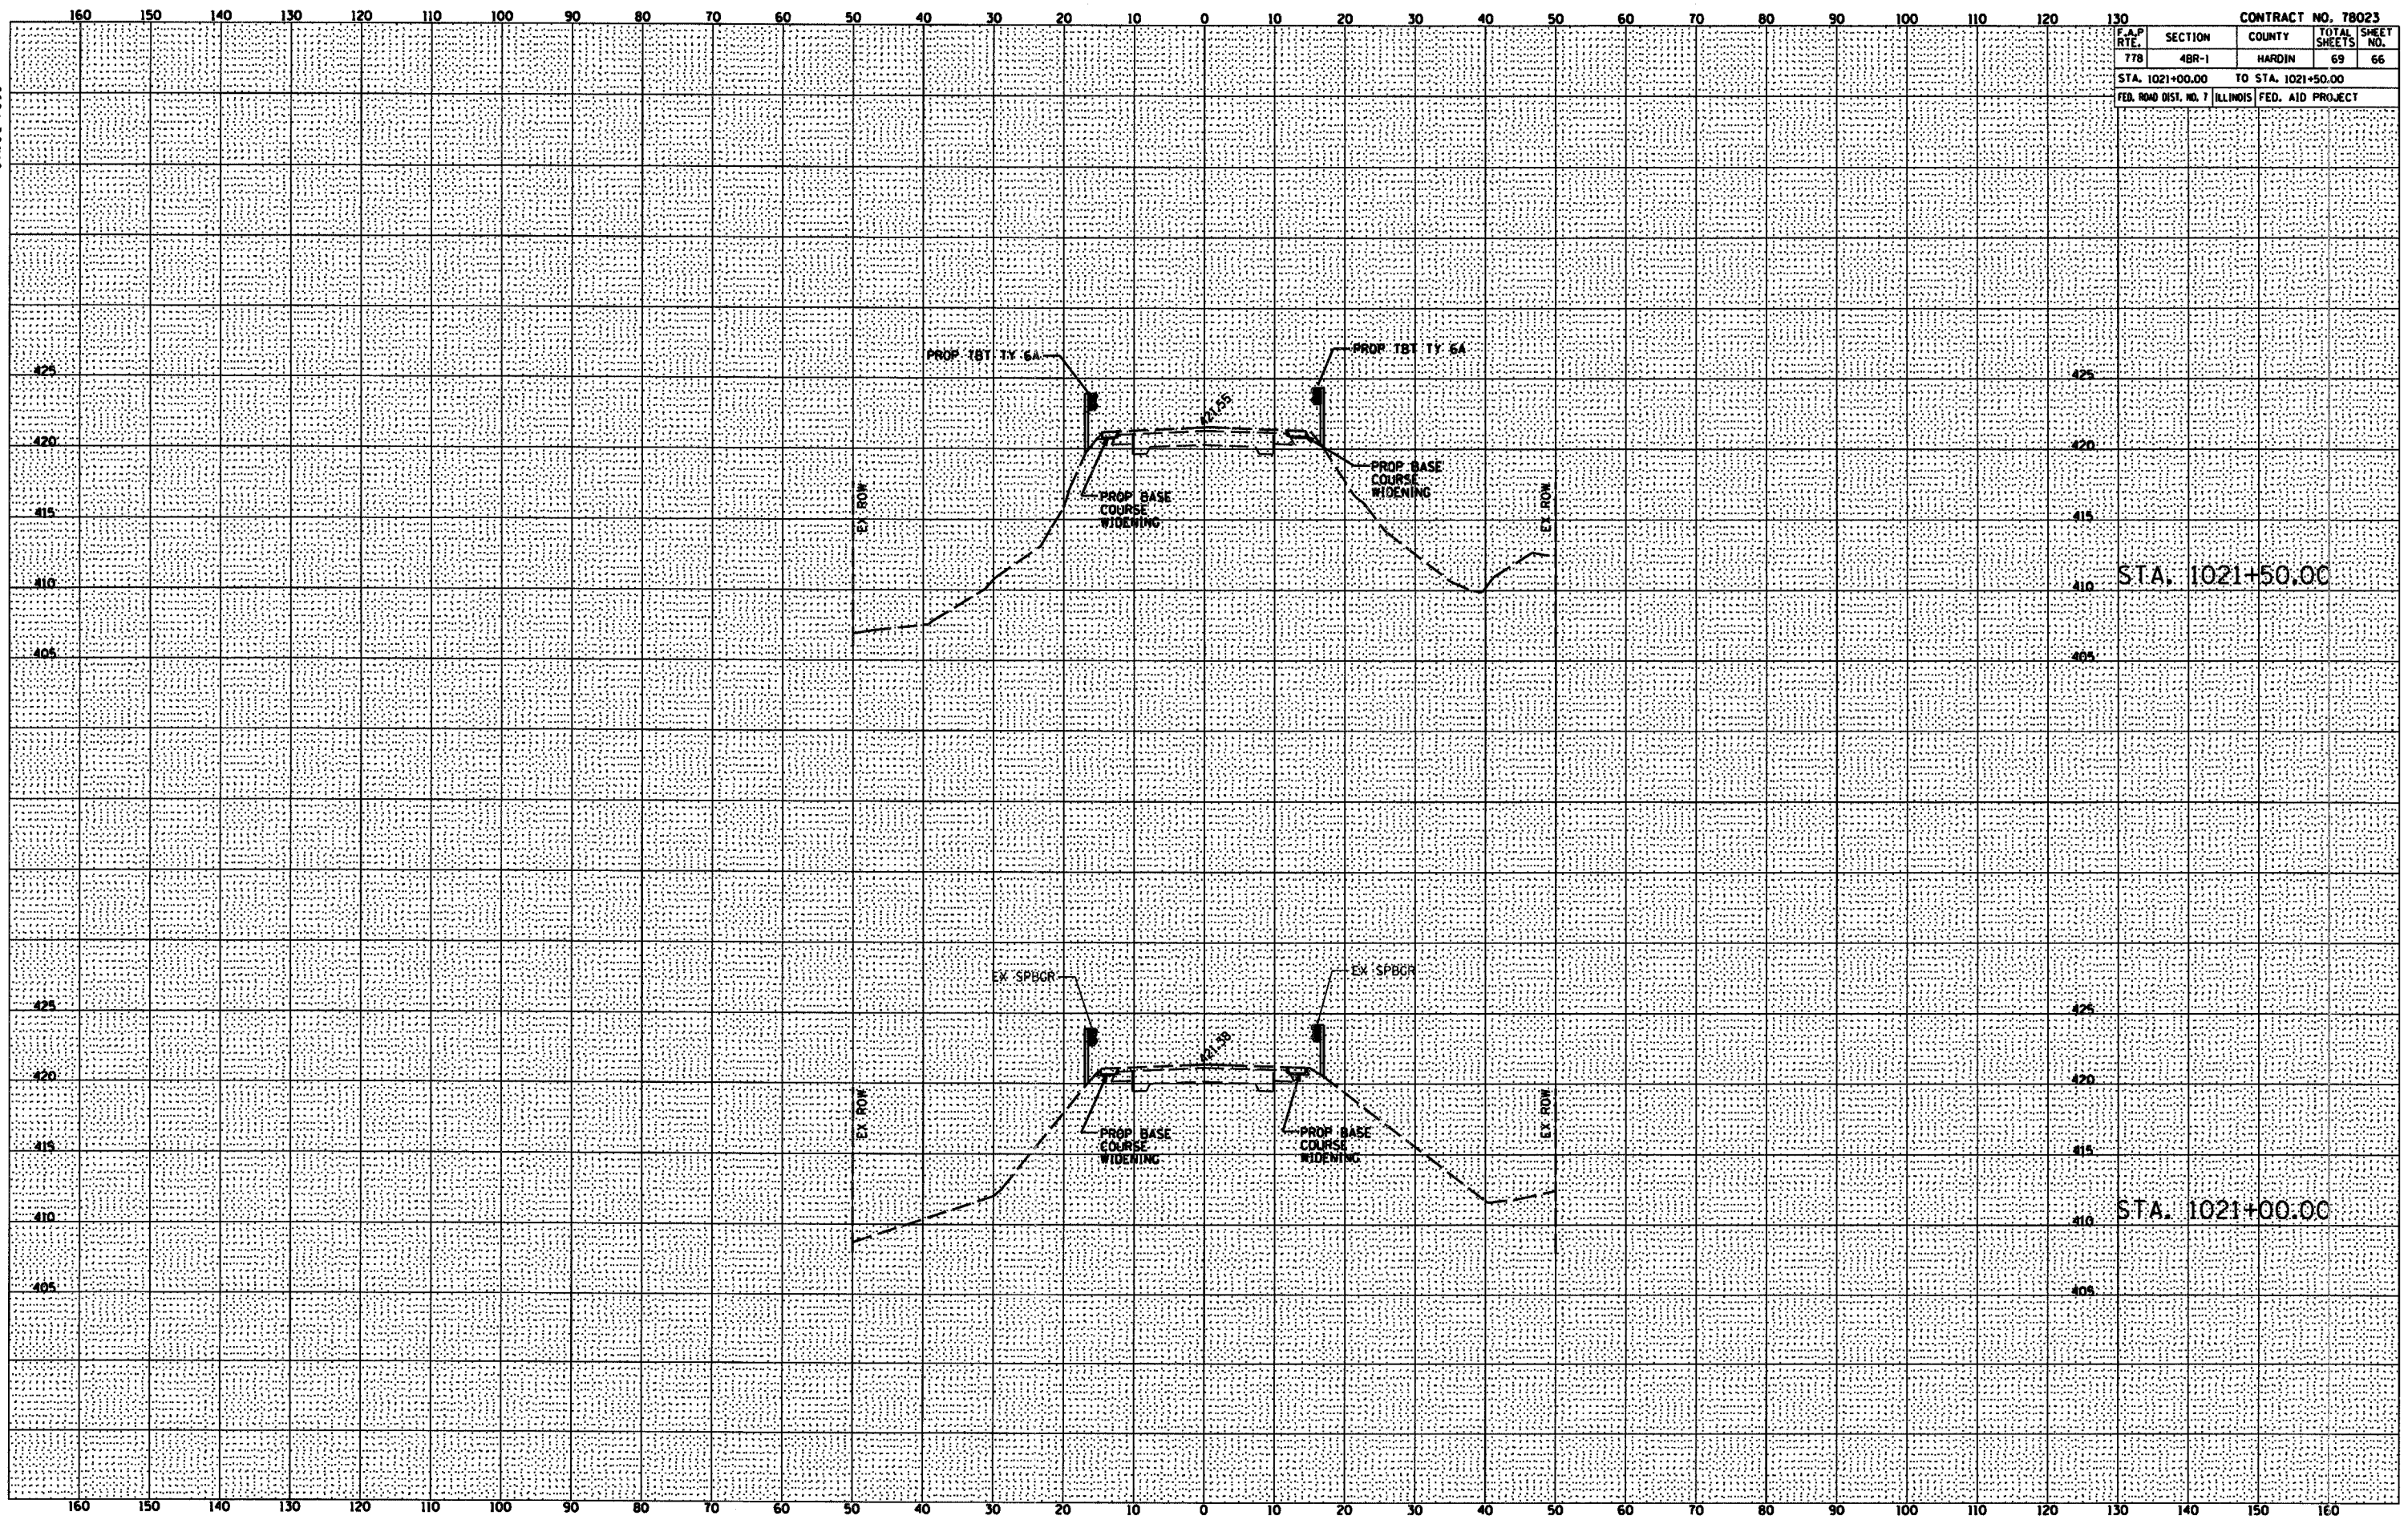

CONTRACT NO. 78023				
F.A.P. RTE.	SECTION	COUNTY	TOTAL SHEETS	SHEET NO.
778	4BR-1	HARDIN	69	66
STA. 1021+00.00		TO STA. 1021+50.00		
FED. ROAD DIST. NO. 7		ILLINOIS FED. AID PROJECT		

STA. 1021+50.00

STA. 1021+00.00