


F.A.P. RTE.	SECTION	COUNTY	TOTAL SHEETS	SHEET NO.
869	101BR-1	FRANKLIN	28	13
STA. 363+50		TO STA. 364+50		
FED. ROAD DIST. NO.	ILLINOIS	FED. AID PROJECT		

150 140 130 120 110 100 90 80 70 60 50 40 30 20 10 0 10 20 30 40 50 60 70 80 90 100 110 120 130 140 150

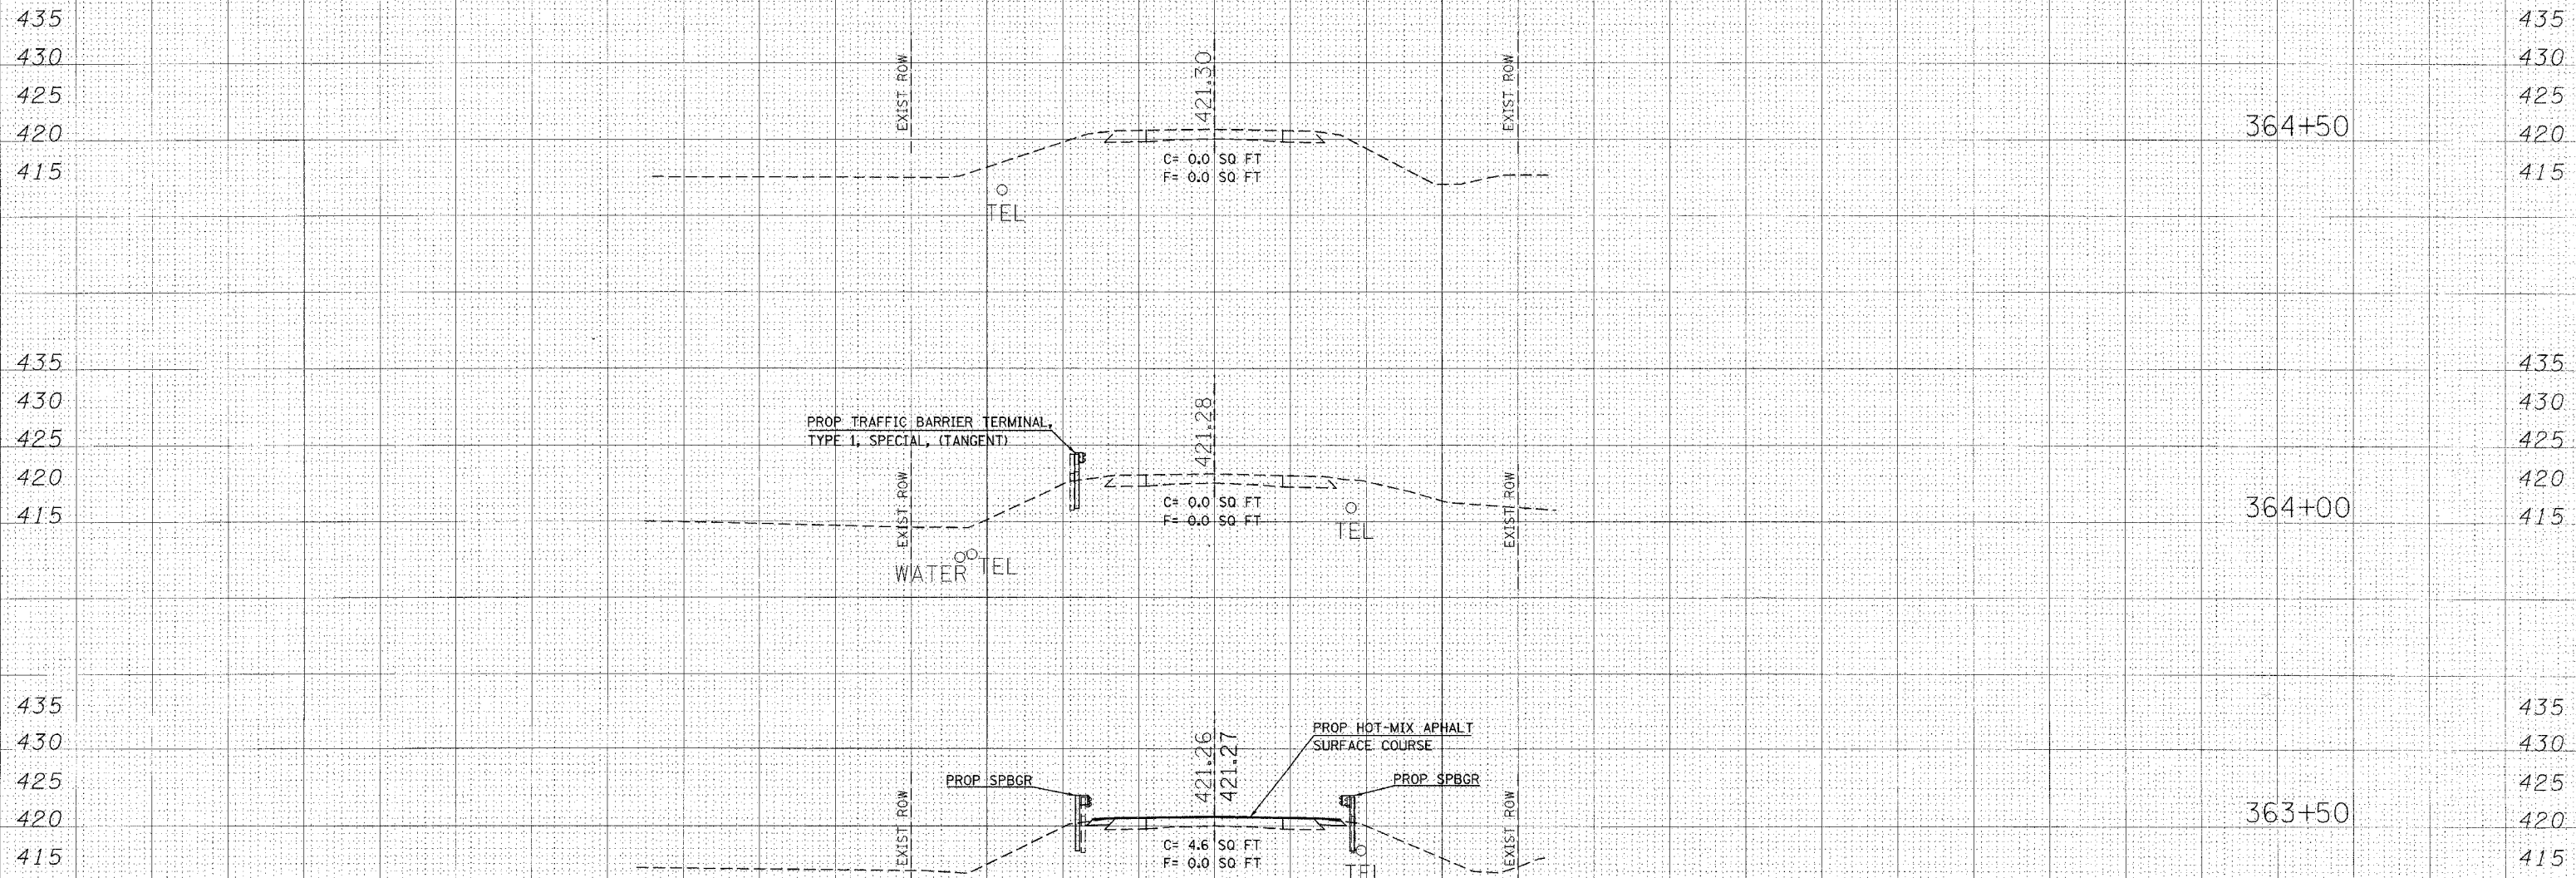

150 140 130 120 110 100 90 80 70 60 50 40 30 20 10 0 10 20 30 40 50 60 70 80 90 100 110 120 130 140 150

DATE: _____ BY: _____
 SURVEYED: _____
 TEMPLATE: _____
 NOTE BOOK: _____
 AREAS: _____
 AREA CHECKED: _____

DATE: _____ BY: _____
 SURVEYED: _____
 TEMPLATE: _____
 NOTE BOOK: _____
 AREAS: _____
 AREA CHECKED: _____

DATE: 12/25/2007
 FILE NAME: c:\projects\78024\78024.dwg
 PLOT SCALE: 1/8" = 1'-0"
 USER NAME: pforster