
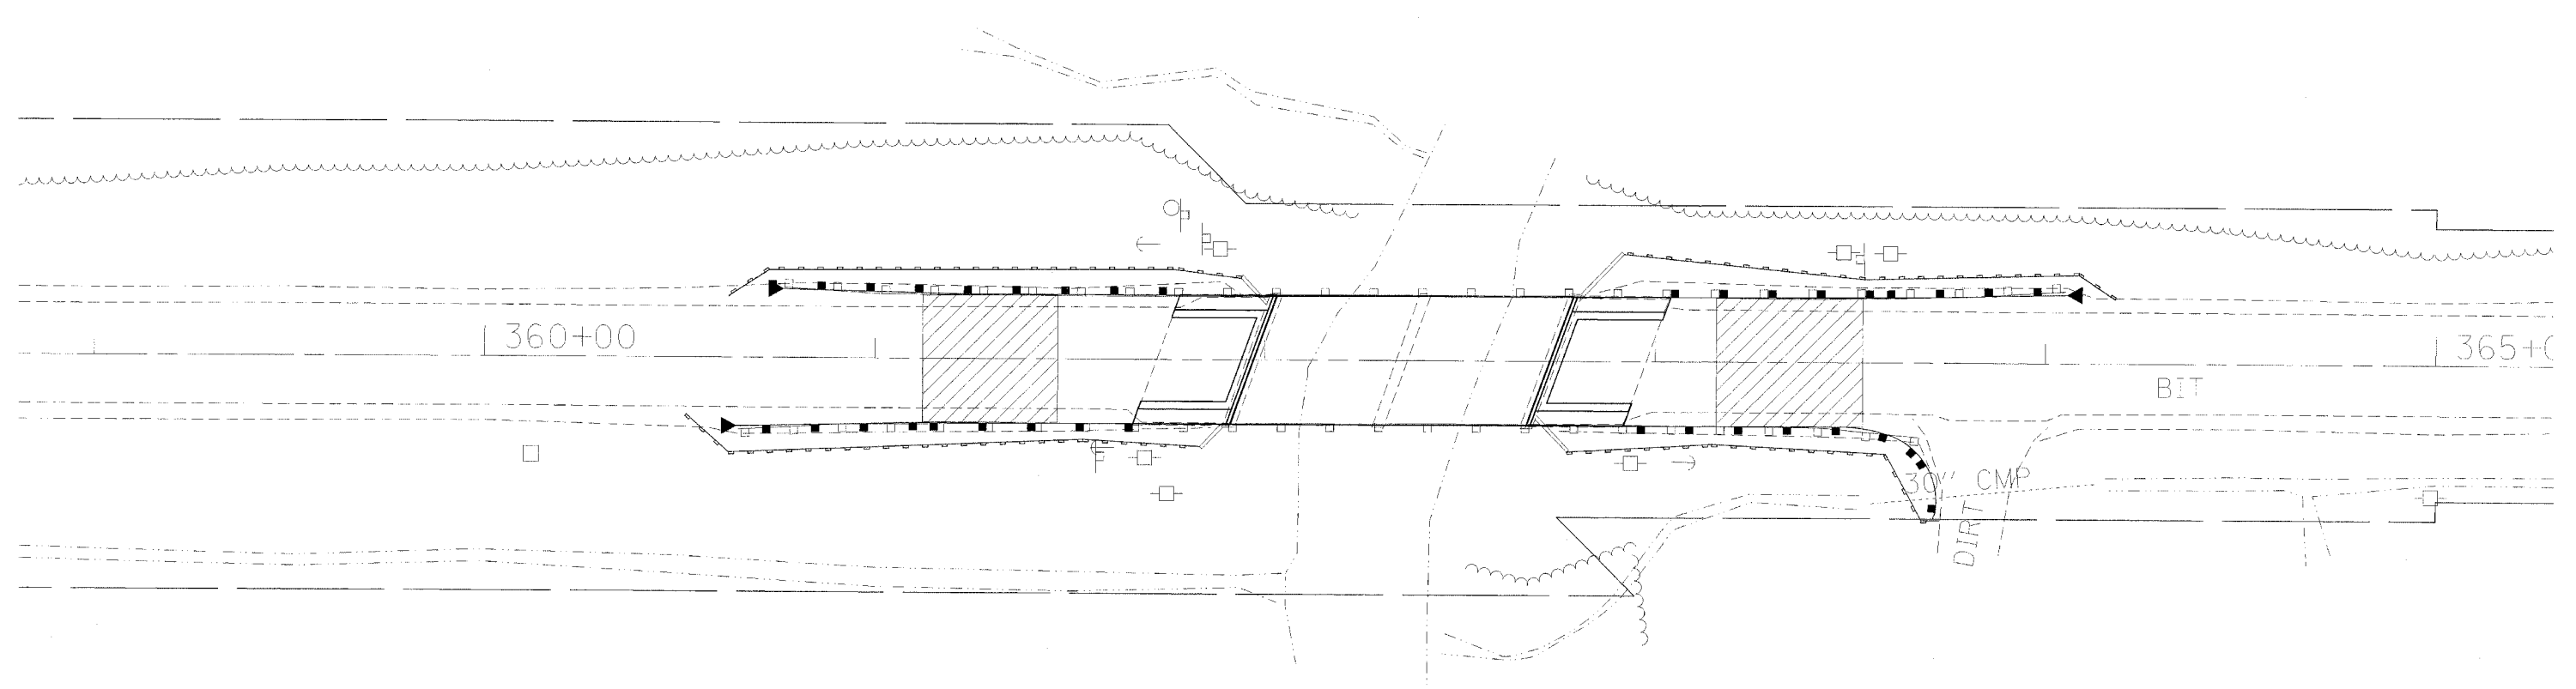


F.A.P. RTE.	SECTION	COUNTY	TOTAL SHEETS	SHEET NO.
869	101BR-1	FRANKLIN	28	8
STA. 358+00		TO STA. 367+00		
FED. ROAD DIST. NO.		ILLINOIS	FED. AID PROJECT	

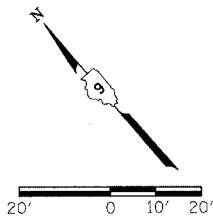

—□— PERIMETER EROSION BARRIER

PLOT DATE = 10/1/2007
 FILE NAME = c:\p\projects\78024\4978024-ahc.plt\p1.dgn
 PLOT SCALE = 20.0000 / IN.
 USER NAME = p1ortrac