


PLAN


DATE	
BY	
CHECKED	
DESIGNED	
NOTED	
NO.	

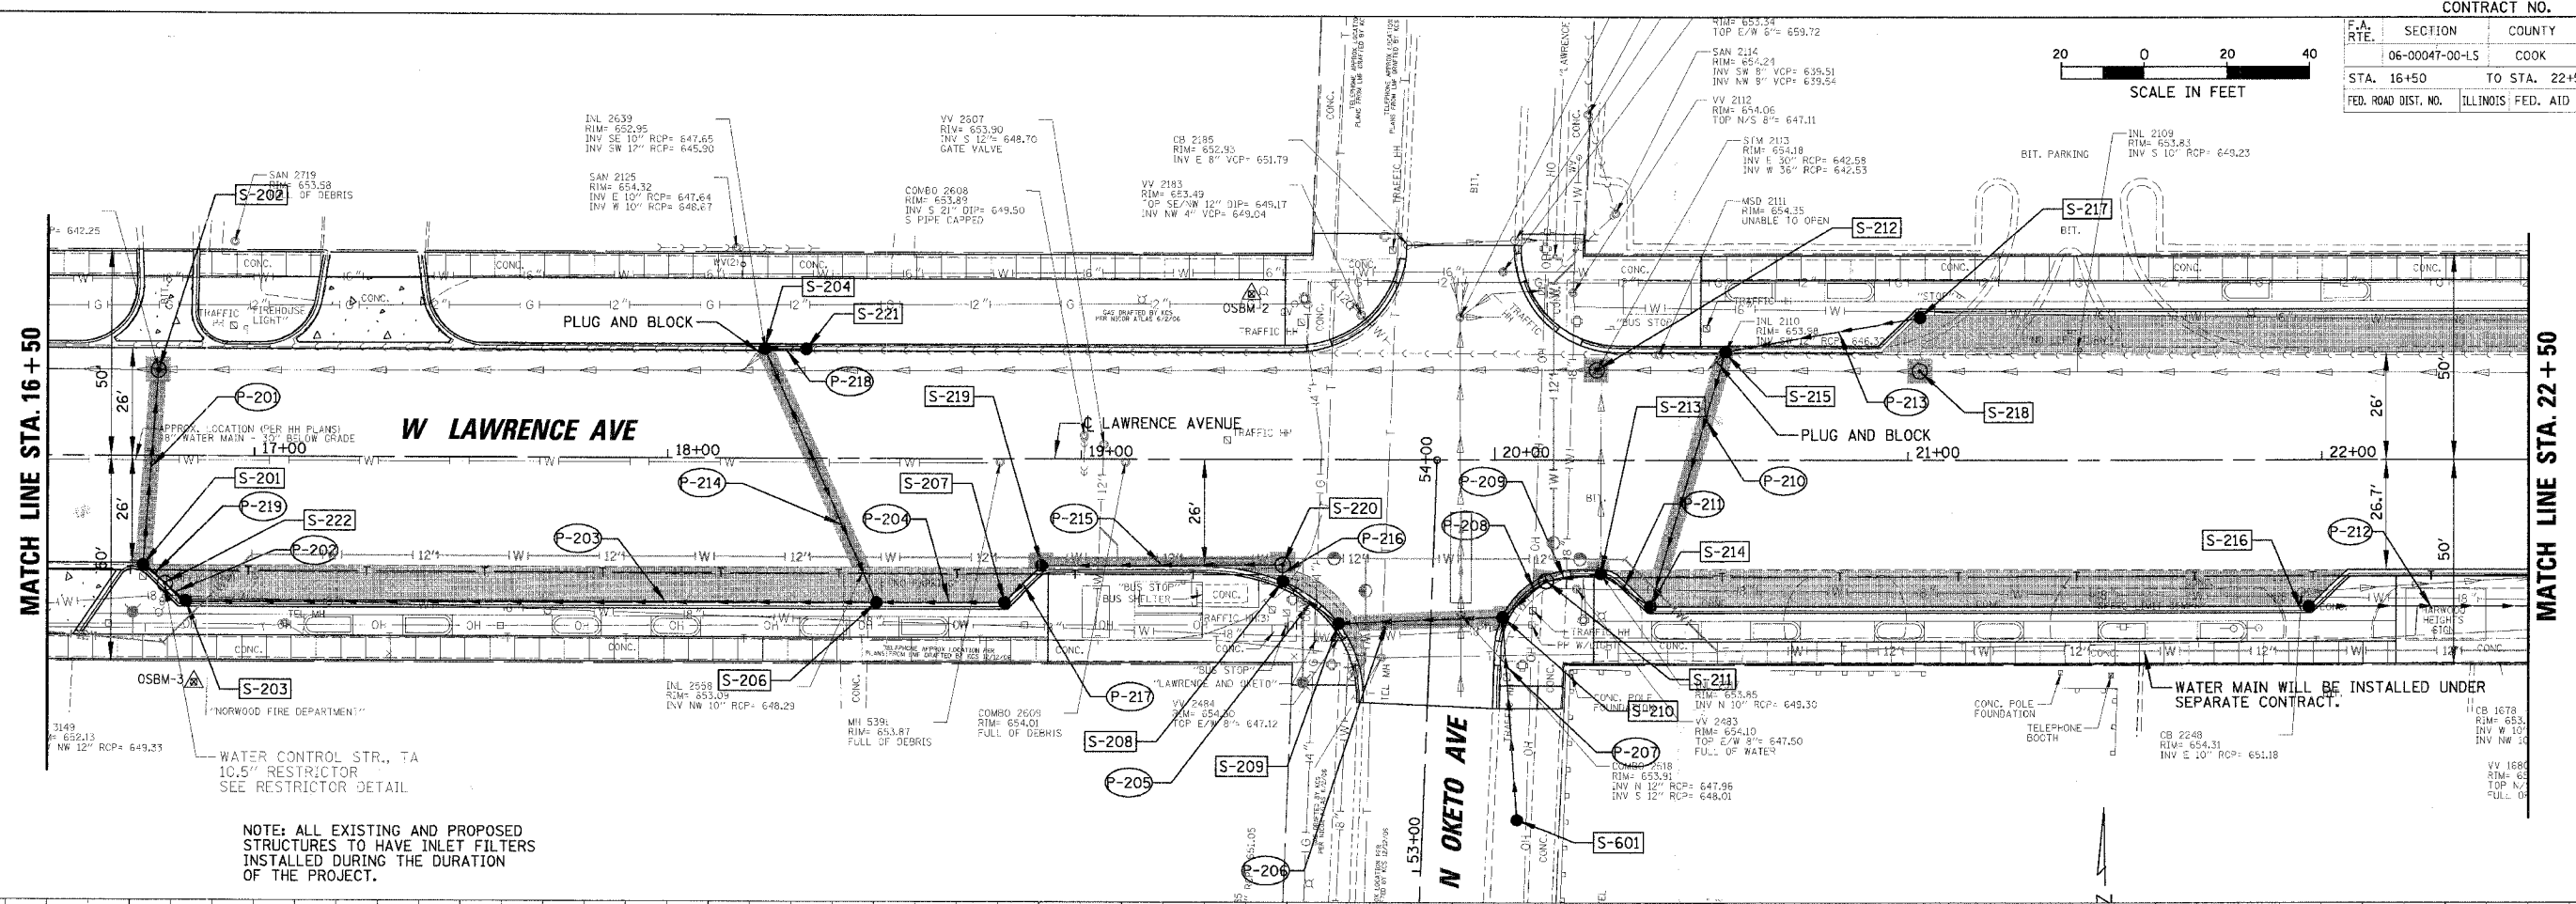

NOTE: ALL EXISTING AND PROPOSED STRUCTURES TO HAVE INLET FILTERS INSTALLED DURING THE DURATION OF THE PROJECT.

PROFILE

DATE	
BY	
CHECKED	
DESIGNED	
NOTED	
NO.	

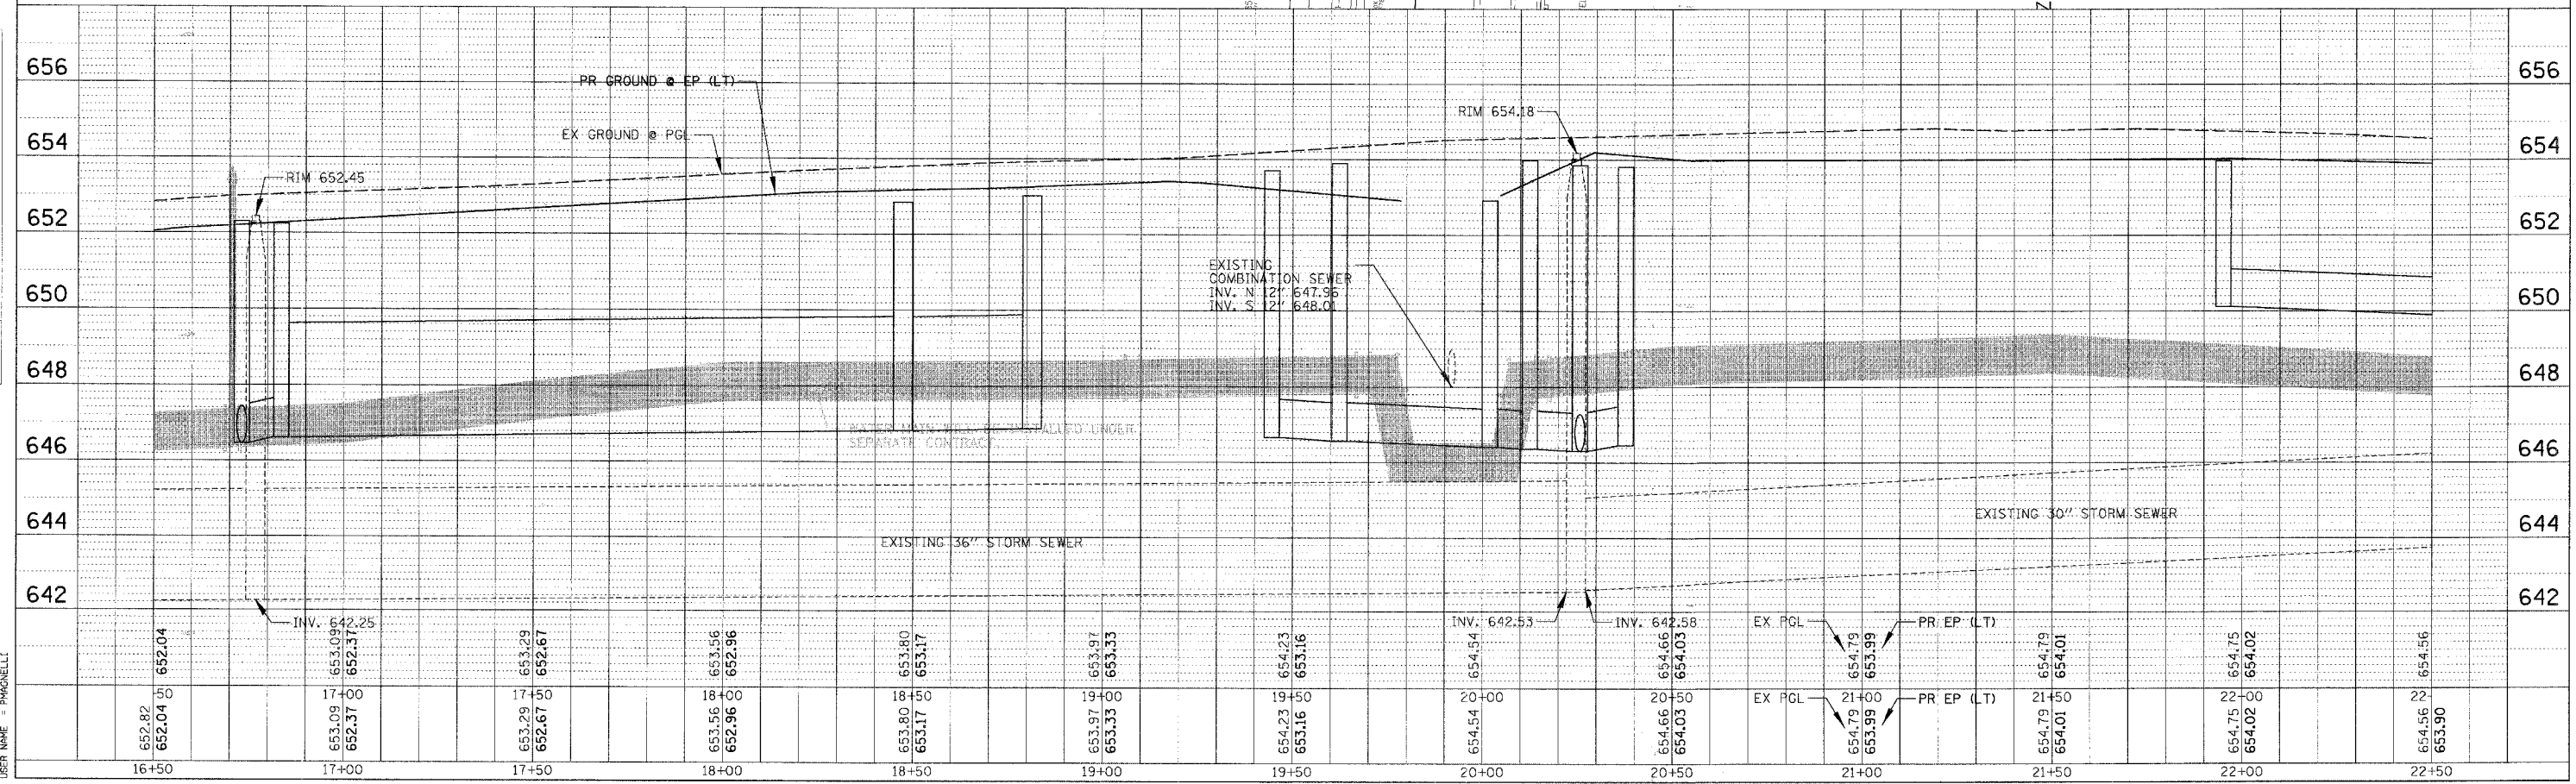

PLUT DATE = 10/29/2007
 FILE NAME = N:\HW\00047\00\1627\DWG\1627\1627.PDF
 USER NAME = PMACNEILL