


PLAN
 DRAWN BY: [blank]
 CHECKED BY: [blank]
 DATE: [blank]
 NOTE: ALL EXISTING AND PROPOSED STRUCTURES TO HAVE INLET FILTERS INSTALLED DURING THE DURATION OF THE PROJECT.

PROF. I.L.C.
 DRAWN BY: [blank]
 CHECKED BY: [blank]
 DATE: [blank]
 NOTE: ALL EXISTING AND PROPOSED STRUCTURES TO HAVE INLET FILTERS INSTALLED DURING THE DURATION OF THE PROJECT.

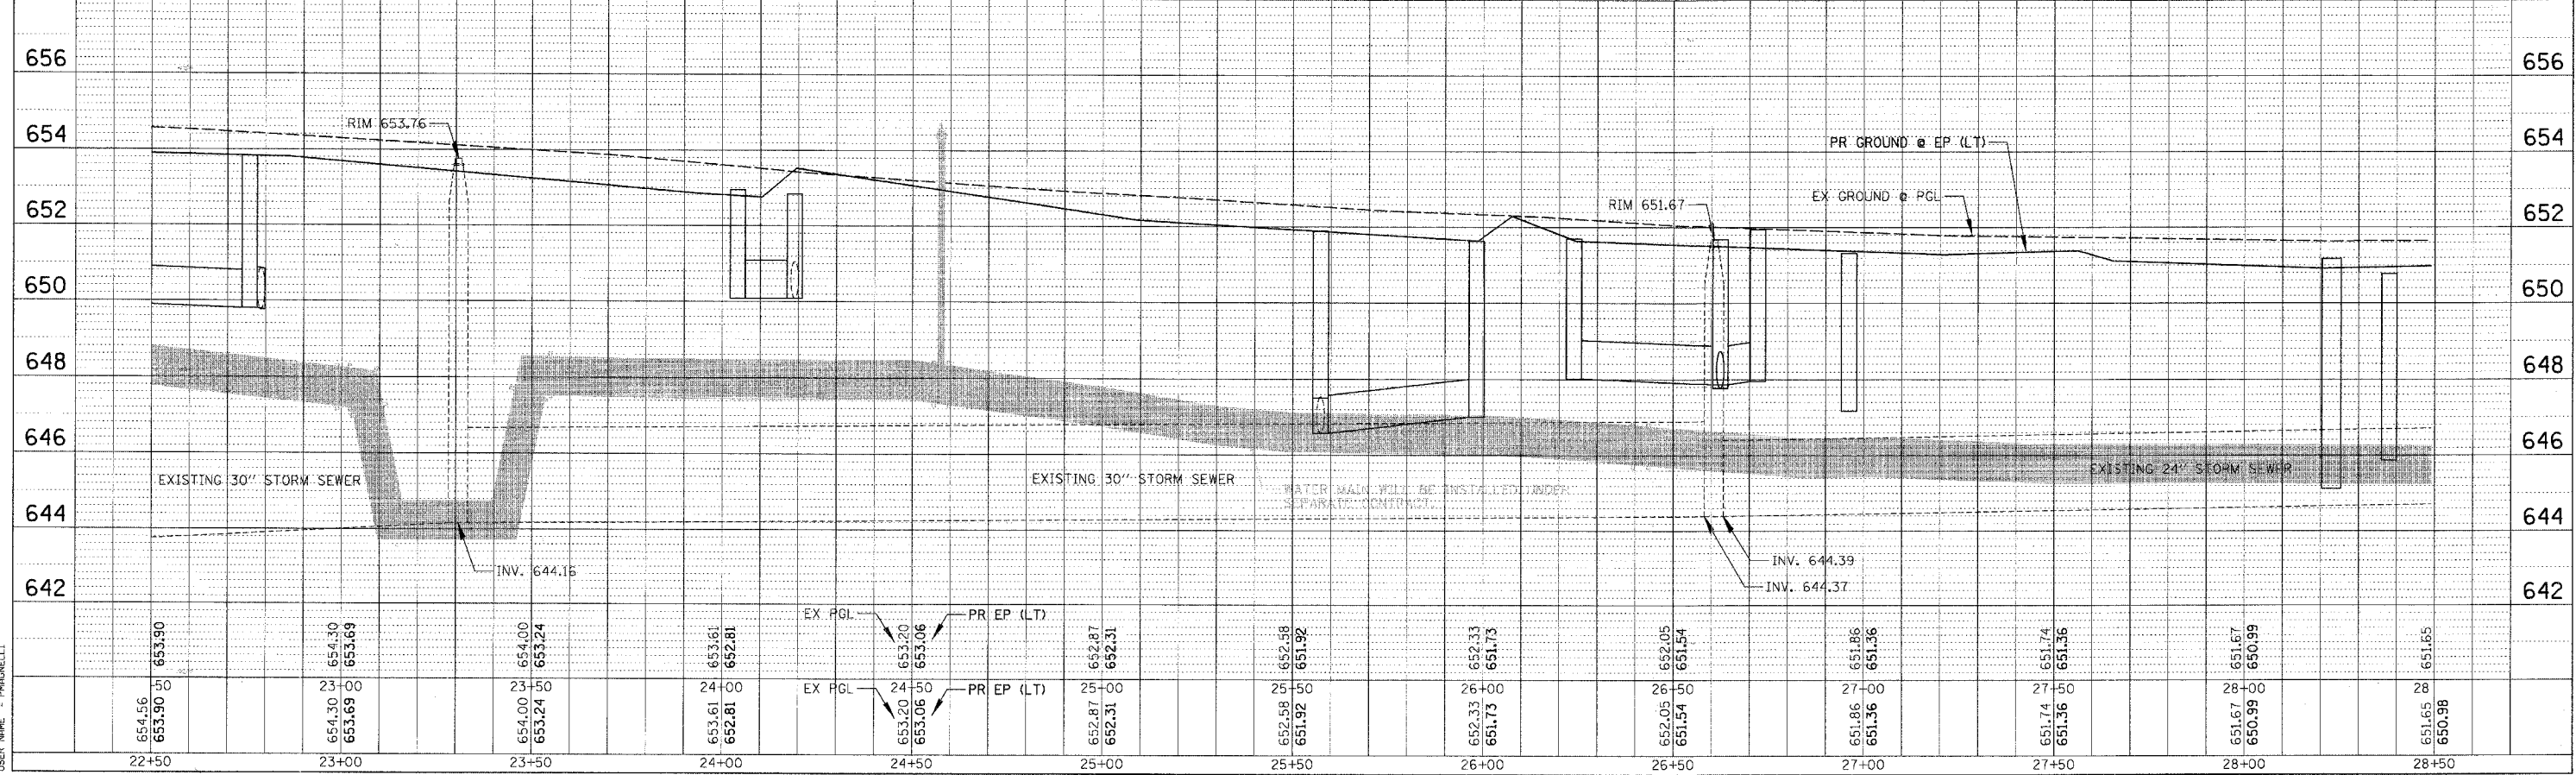

PLOT DATE = 10/29/2007
 PLOT SCALE = 2" = 100'
 USER NAME = PMAGNELLI