
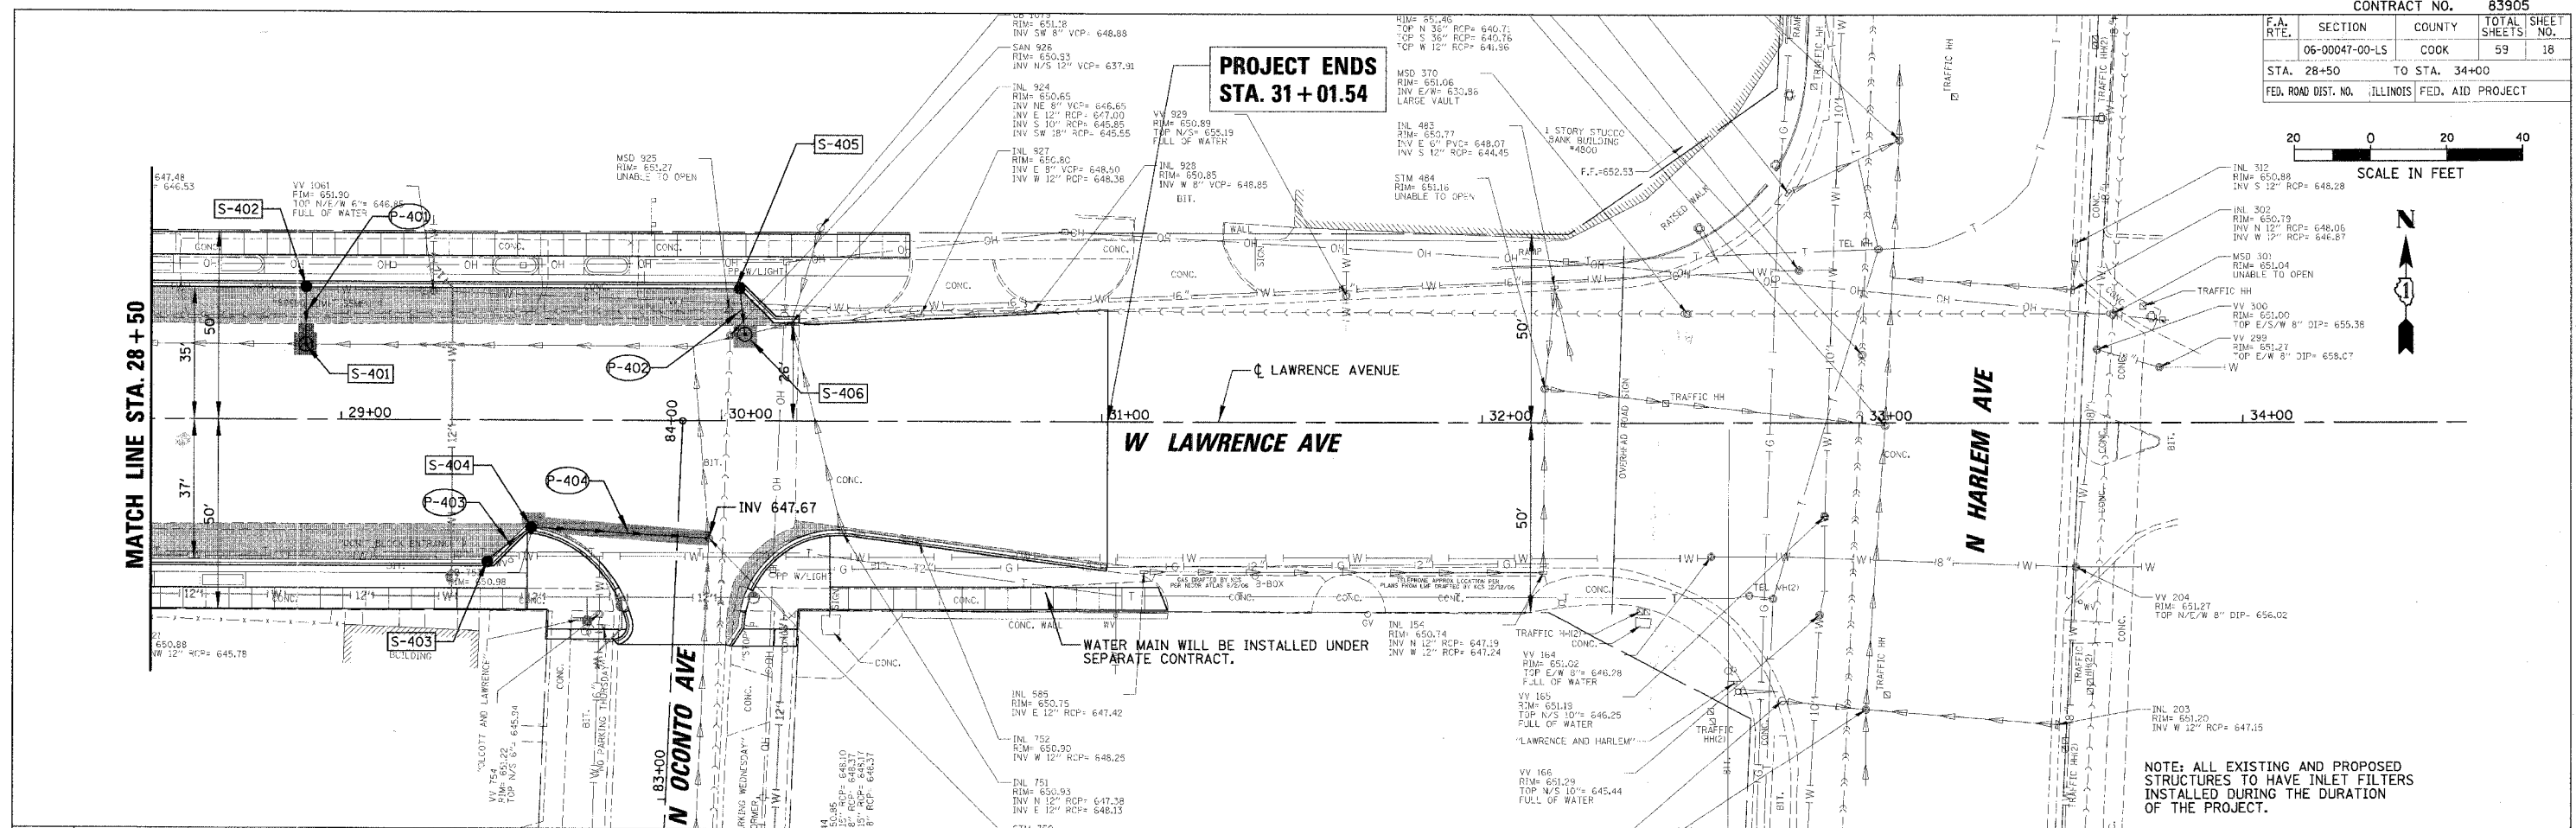



F.A. RTE.	SECTION	COUNTY	TOTAL SHEETS	SHEET NO.
06-00047-00-LS		COOK	59	18
STA. 28+50 TO STA. 34+00				
FED. ROAD DIST. NO. ILLINOIS FED. AID PROJECT				

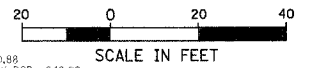

NOTE: ALL EXISTING AND PROPOSED STRUCTURES TO HAVE INLET FILTERS INSTALLED DURING THE DURATION OF THE PROJECT.

PLAN SURVEYED BY DATE
 ALIGNED BY
 CHECKED BY
 DATE
 NOTE BOOK NO.
 PART OF WAY CHECKED
 ROAD FILE NAME

PROFILE SURVEYED BY DATE
 GRADES CHECKED BY
 DATE
 NOTE BOOK NO.
 PART OF WAY CHECKED
 ROAD FILE NAME

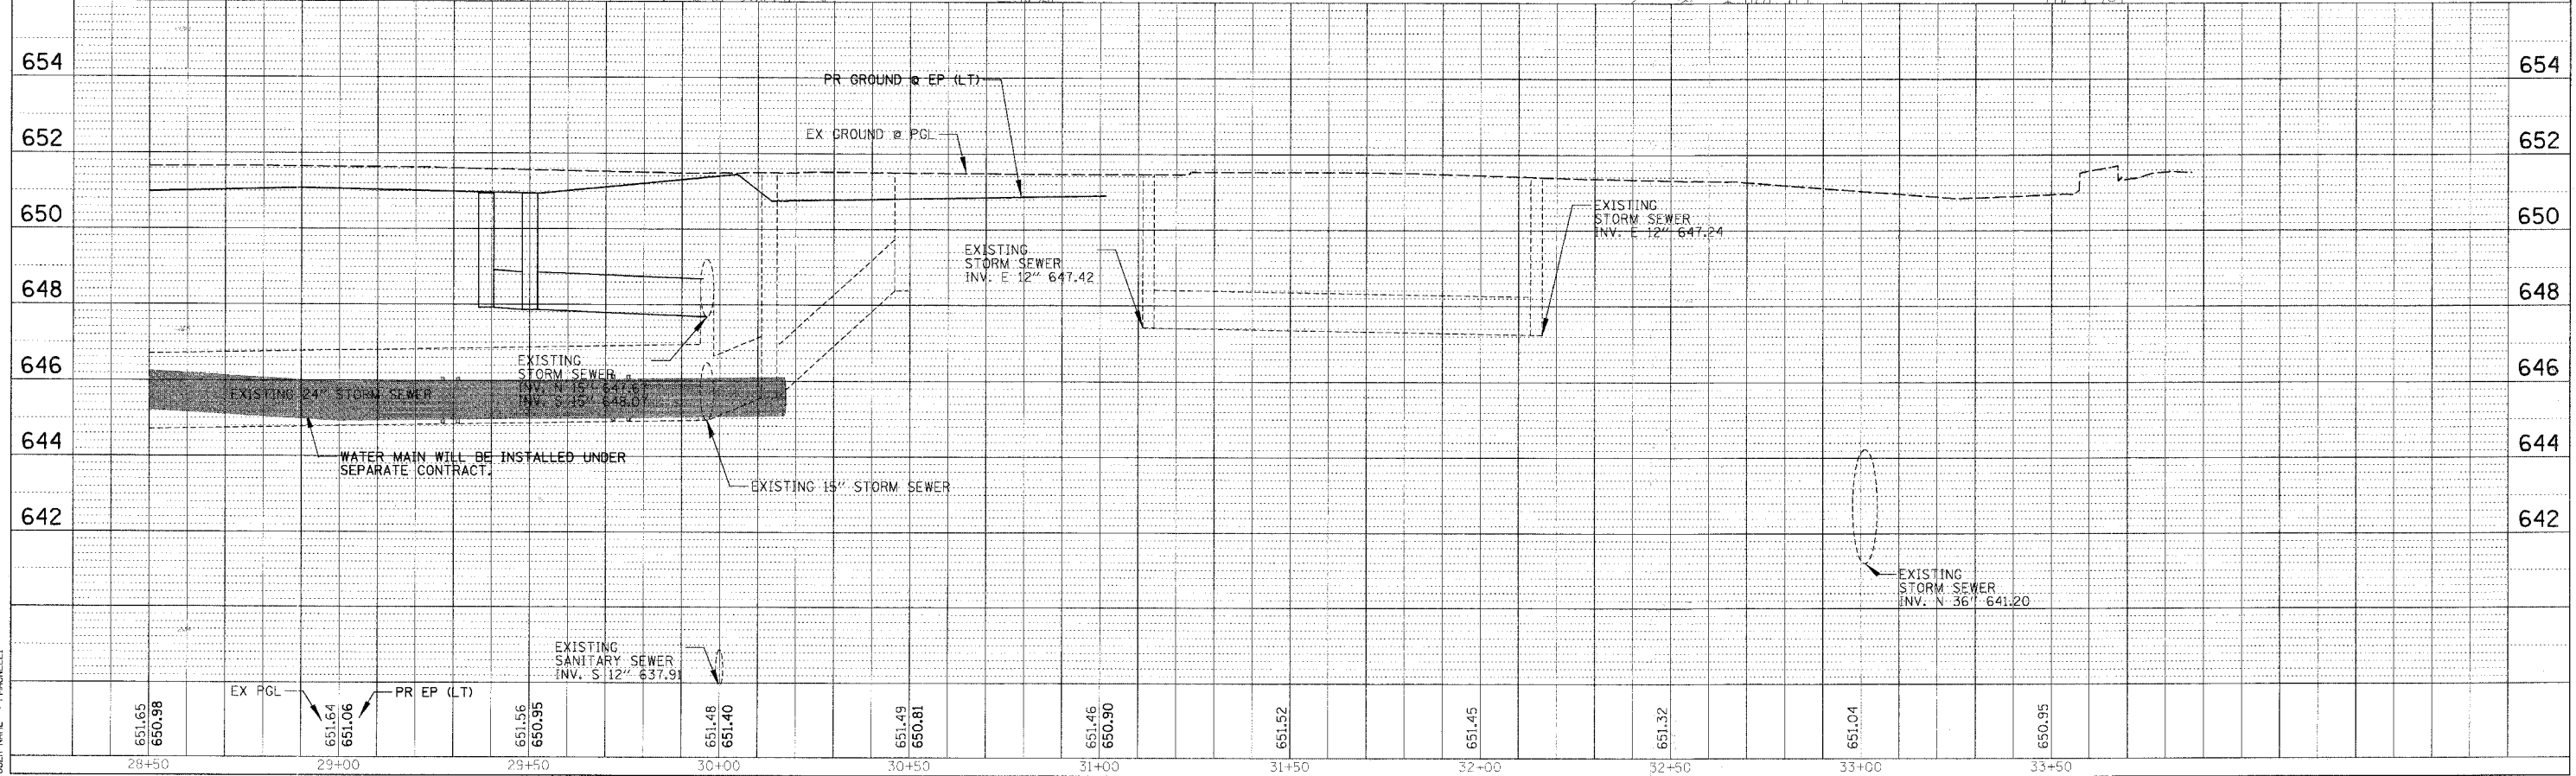

PLOT DATE = 12/29/2007
 FILE NAME = N:\MHWODD\RIGHTS\83905\83905_18.DWG
 USER NAME = PMADELLI