


CONTRACT NO. 83905				
F.A. RTE.	SECTION	COUNTY	TOTAL SHEETS	SHEET NO.
1362	06-00047-00-LS	COOK	59	19
STA. 12+00		TO STA. 35+00		
FED. ROAD DIST. NO.	ILLINOIS	FED. AID PROJECT		

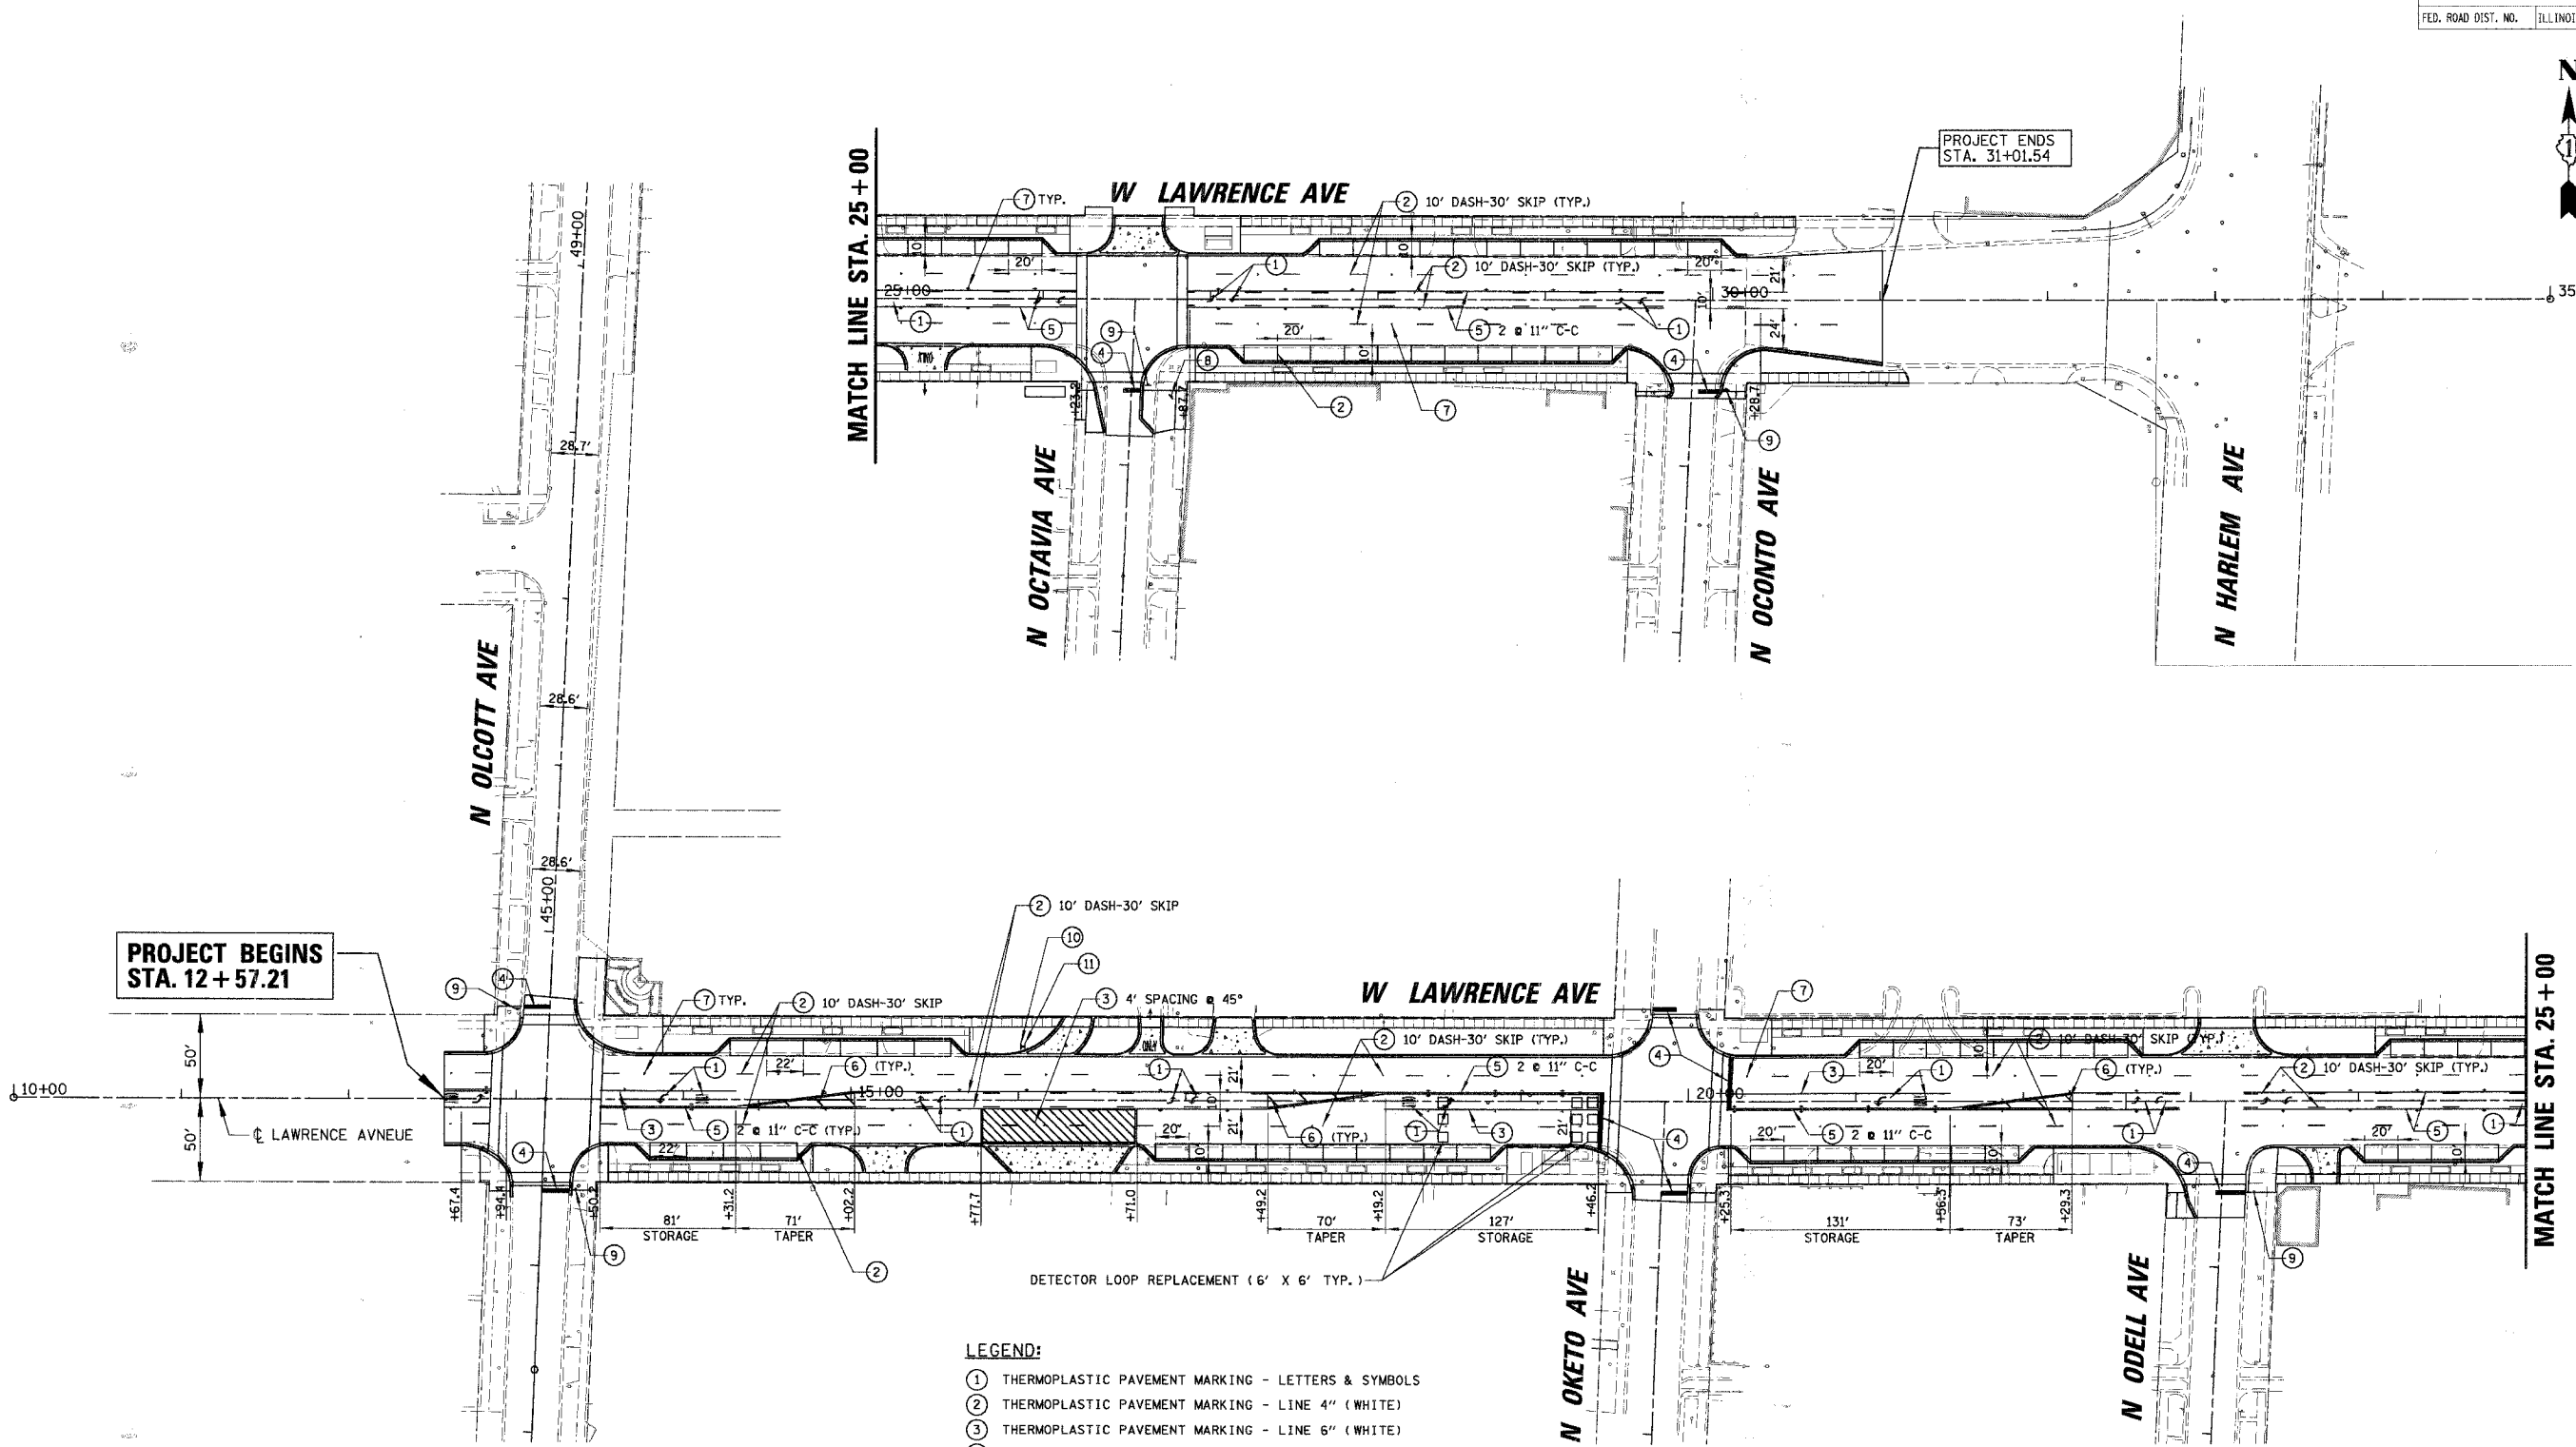

LEGEND:

- ① THERMOPLASTIC PAVEMENT MARKING - LETTERS & SYMBOLS
- ② THERMOPLASTIC PAVEMENT MARKING - LINE 4" (WHITE)
- ③ THERMOPLASTIC PAVEMENT MARKING - LINE 6" (WHITE)
- ④ THERMOPLASTIC PAVEMENT MARKING - LINE 24" (WHITE)
- ⑤ THERMOPLASTIC PAVEMENT MARKING - LINE 4" (YELLOW)
- ⑥ THERMOPLASTIC PAVEMENT MARKING - LINE 12" (YELLOW) @ 45°
MINIMUM - 5
- ⑦ RAISED REFLECTIVE PAVEMENT MARKER
- ⑧ HANDICAP PARKING SIGN (R7-B) & (R7-I101)
- ⑨ STOP SIGN (R1-1)
- ⑩ NO LEFT TURN SIGN (R3-2) 30" X 30"
- ⑪ NO RIGHT TURN SIGN (R3-1) 30" X 30"

REVISIONS	
NAME	DATE

ILLINOIS DEPARTMENT OF TRANSPORTATION

**LAWRENCE AVENUE
PAVEMENT MARKING
& SIGNING PLAN**

SCALE: VERT. 1" = 10'
HORIZ. 1" = 50'

DATE 10/29/2007

DRAWN BY MH
CHECKED BY LMF

PLOT DATE = 10/29/2007
FILE NAME = N:\HW\000\RIGHTS\08279\Cvt1\10B279PK.PMK
PLOT SCALE = 1" = 50'
USER NAME = PRAGNELL