


F.A. RTE.	SECTION	COUNTY	TOTAL SHEETS	SHEET NO.
1362	06-0047-00-LS	COOK	59	29
STA. 15+32.04		TO STA. 17+72.55		
FED. ROAD DIST. NO. - ILLINOIS FED. AID PROJECT				

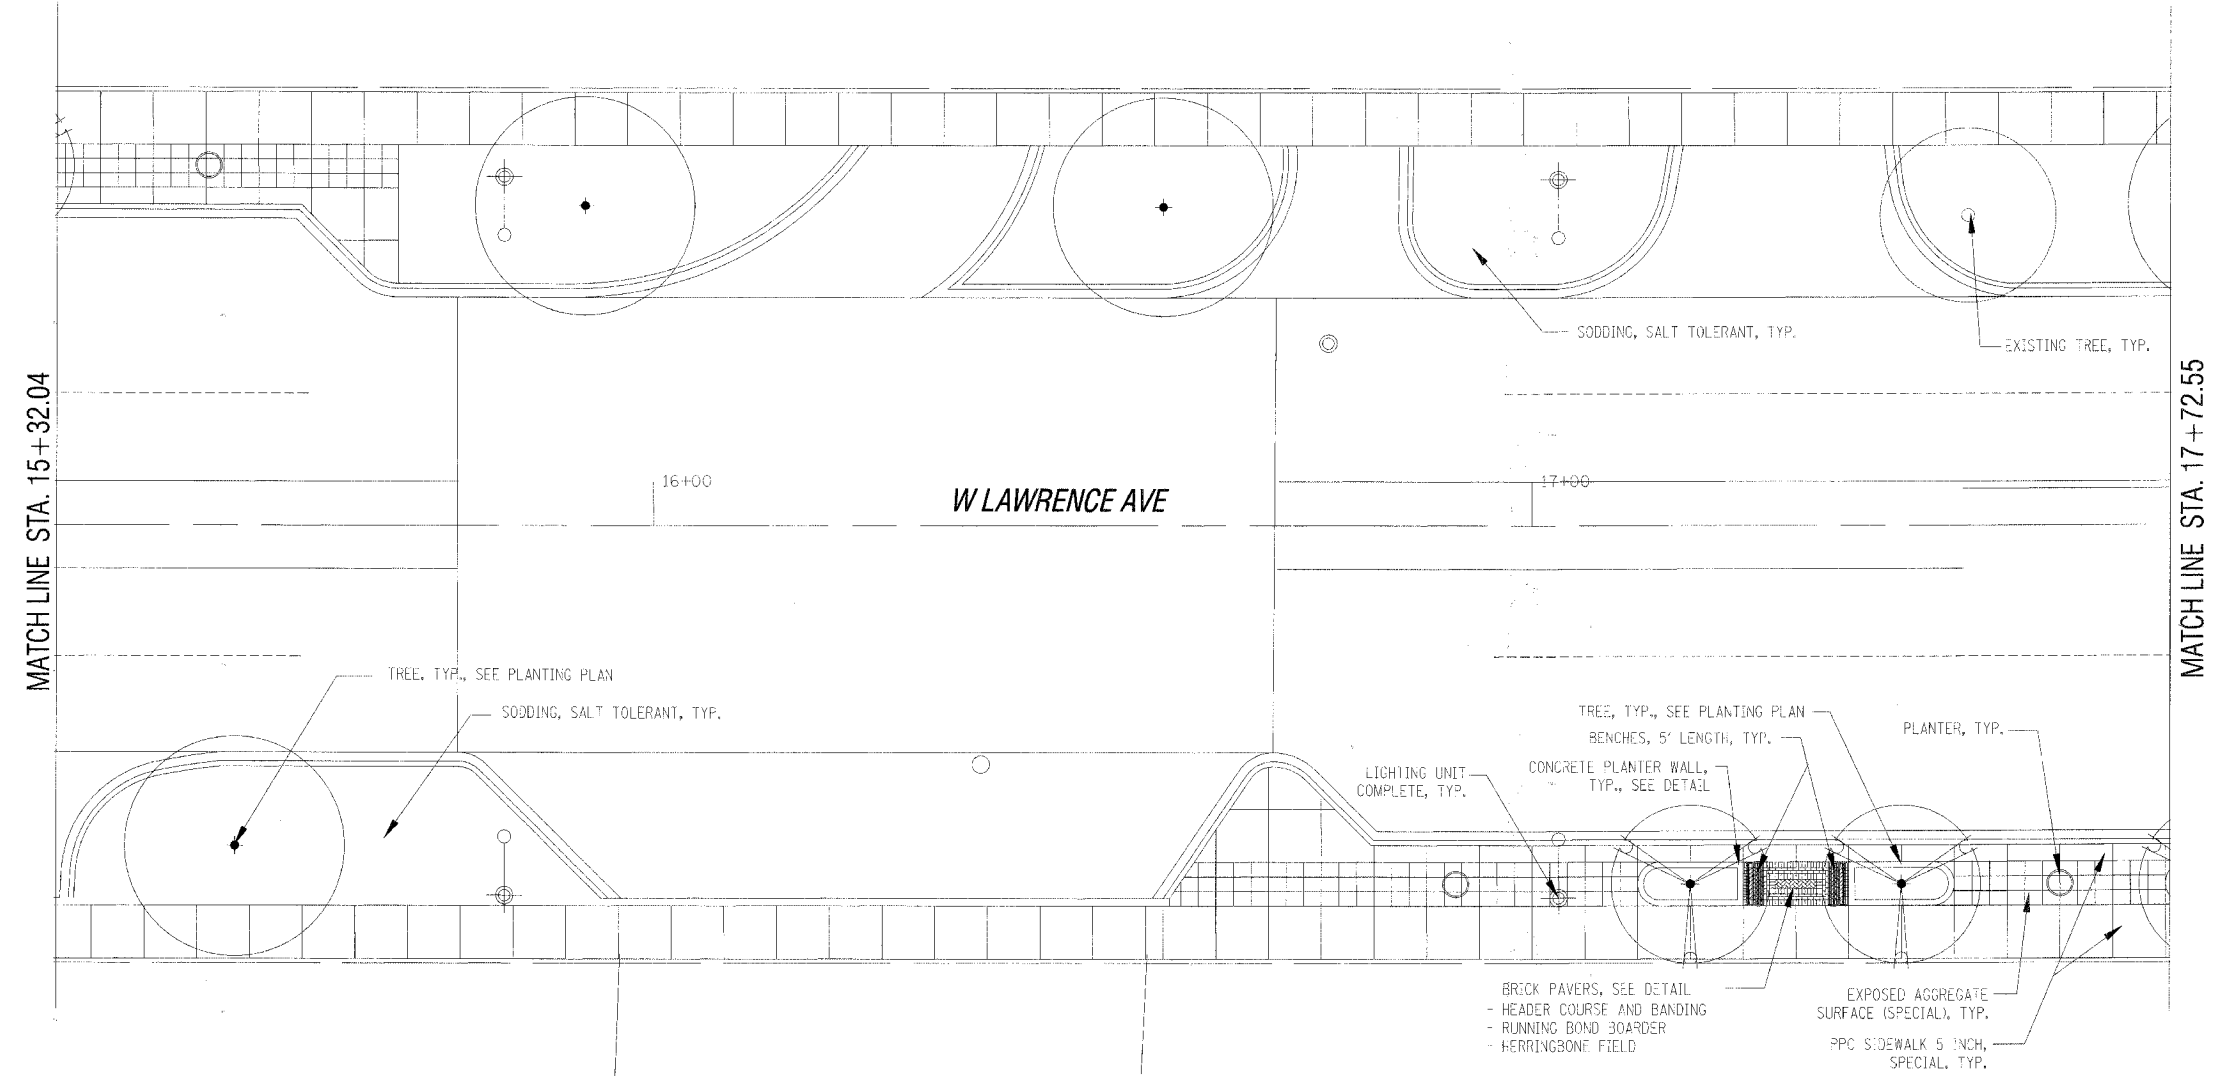

REVISIONS	
NAME	DATE

ILLINOIS DEPARTMENT OF TRANSPORTATION
STREETSCAPE AND LANDSCAPE PLAN
LAWRENCE AVENUE
STA. 15+32.04 TO STA. 17+72.55

SCALE: VERT. 1"=10'
 HORIZ. 1"=10'
 DATE 1/08/07

DRAWN BY ERK
 CHECKED BY JDS