
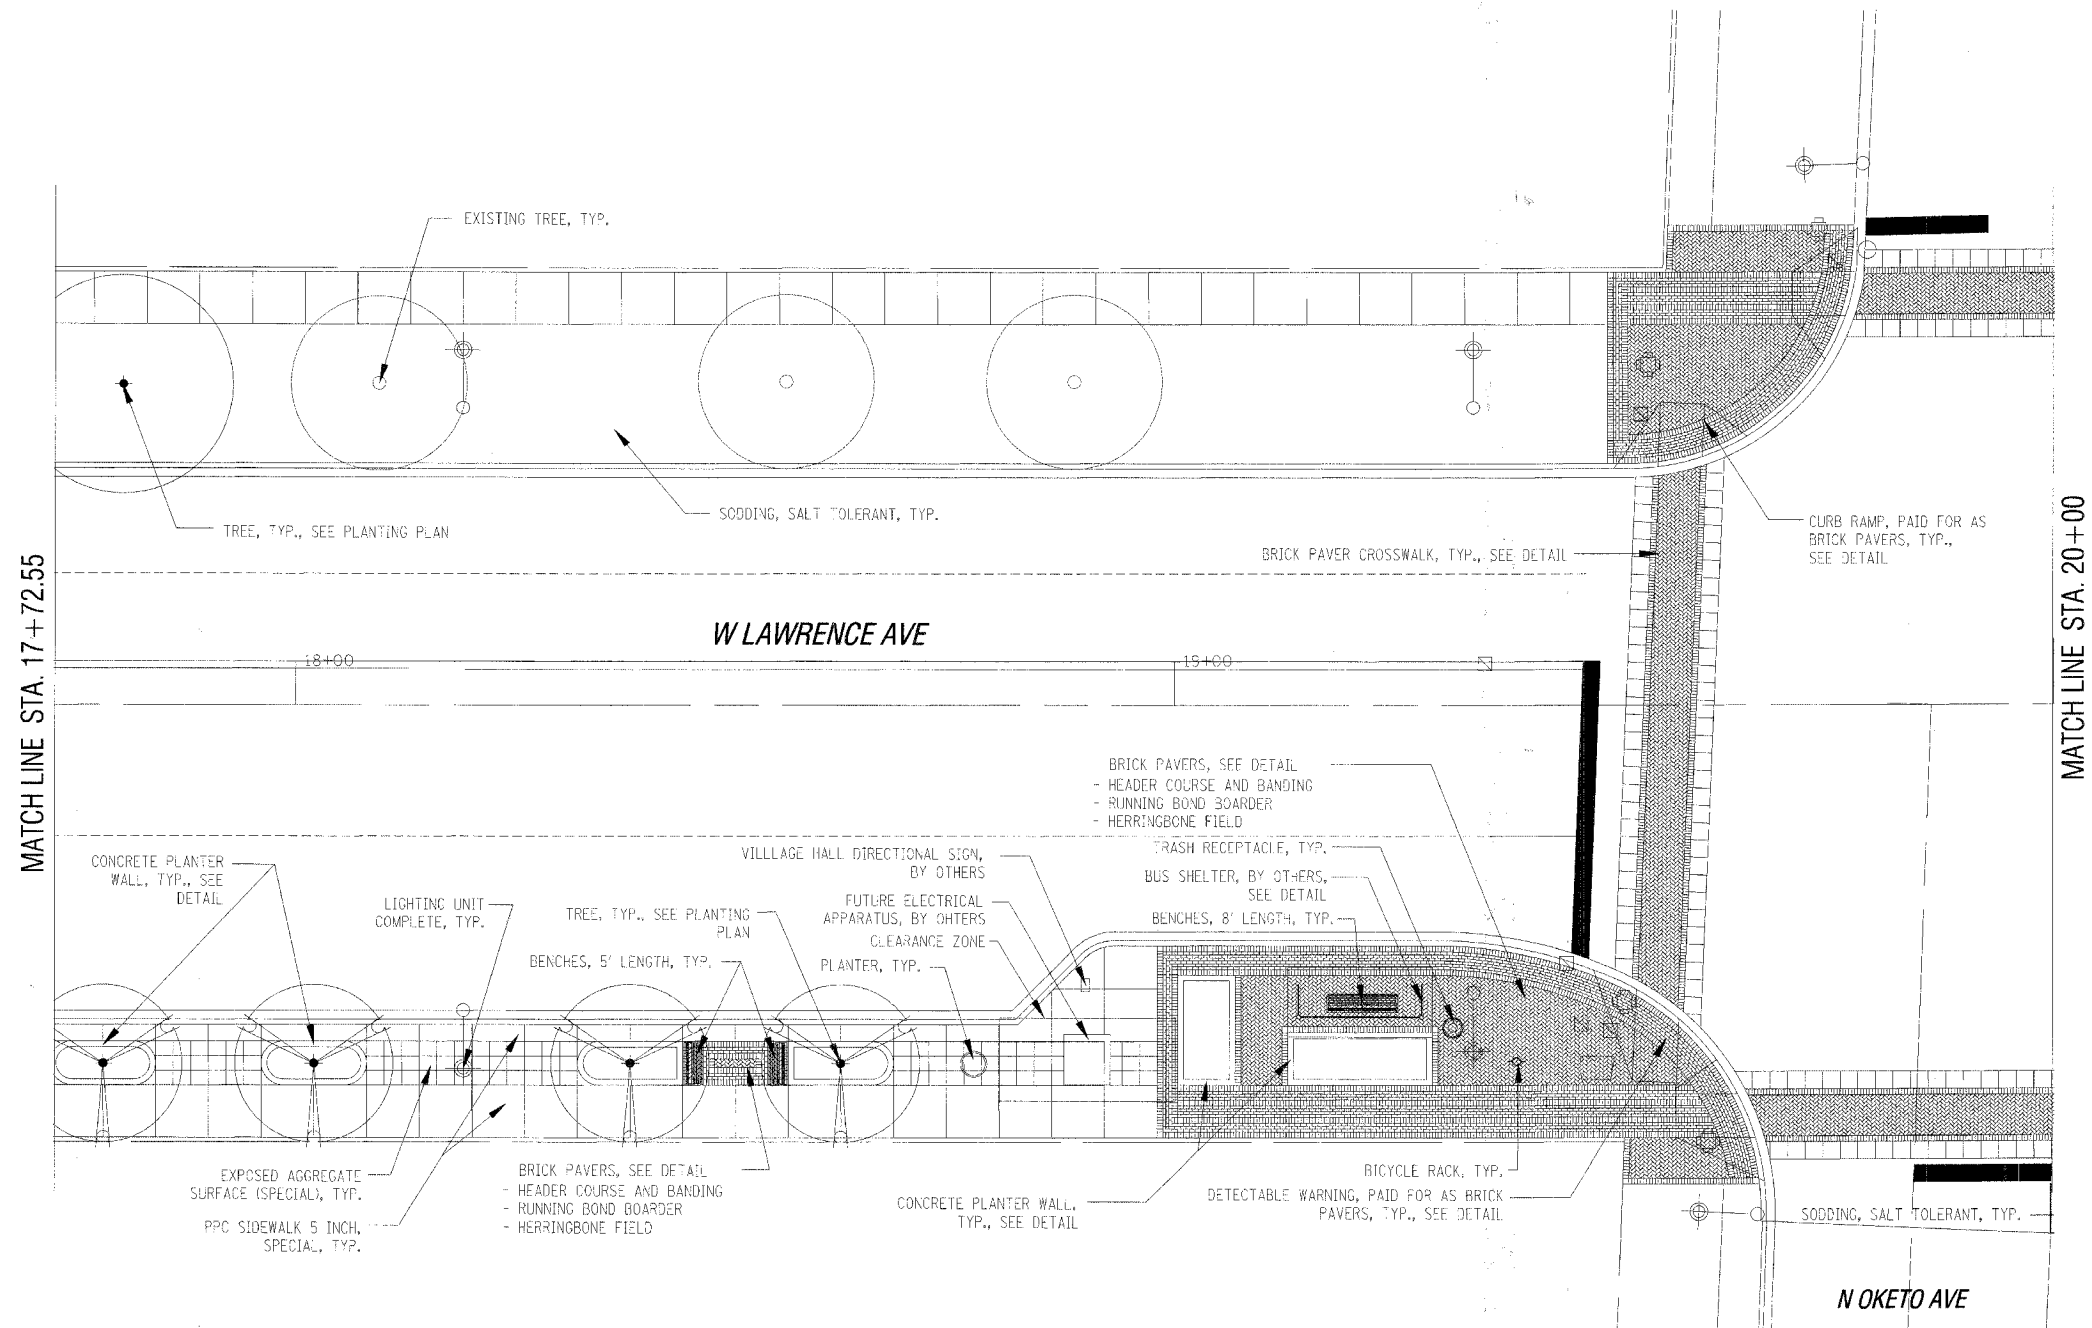


F.A. RTE.	SECTION	COUNTY	TOTAL SHEETS	SHEET NO.
1362	06-00047-00-LS	COOK	59	30
STA. 17+72.55		TO STA. 20+00		
FED. ROAD DIST. NO.		ILLINOIS FED. AID PROJECT		

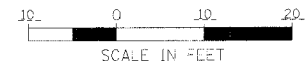

MATCH LINE STA. 17+72.55

MATCH LINE STA. 20+00

**W LAWRENCE AVE**

**N OKETO AVE**

- EXISTING TREE, TYP.
- TREE, TYP., SEE PLANTING PLAN
- SODDING, SALT TOLERANT, TYP.
- BRICK PAVER CROSSWALK, TYP., SEE DETAIL
- CURB RAMP, PAID FOR AS BRICK PAVERS, TYP., SEE DETAIL
- BRICK PAVERS, SEE DETAIL
  - HEADER COURSE AND BANDING
  - RUNNING BOND BOARDER
  - HERRINGBONE FIELD
- CONCRETE PLANTER WALL, TYP., SEE DETAIL
- LIGHTING UNIT COMPLETE, TYP.
- TREE, TYP., SEE PLANTING PLAN
- BENCHES, 5' LENGTH, TYP.
- VILLAGE HALL DIRECTIONAL SIGN, BY OTHERS
- FUTURE ELECTRICAL APPARATUS, BY OTHERS
- CLEARANCE ZONE
- PLANTER, TYP.
- TRASH RECEPTACLE, TYP.
- BUS SHELTER, BY OTHERS, SEE DETAIL
- BENCHES, 8' LENGTH, TYP.
- EXPOSED AGGREGATE SURFACE (SPECIAL), TYP.
- PPC SIDEWALK 5 INCH, SPECIAL, TYP.
- BRICK PAVERS, SEE DETAIL
  - HEADER COURSE AND BANDING
  - RUNNING BOND BOARDER
  - HERRINGBONE FIELD
- CONCRETE PLANTER WALL, TYP., SEE DETAIL
- BICYCLE RACK, TYP.
- DETECTABLE WARNING, PAID FOR AS BRICK PAVERS, TYP., SEE DETAIL
- SODDING, SALT TOLERANT, TYP.

PLOT DATE =  
 FILE NAME =  
 PLOT SCALE =  
 USER NAME =

REVISIONS	
NAME	DATE

ILLINOIS DEPARTMENT OF TRANSPORTATION  
**STREETSCAPE AND LANDSCAPE PLAN**  
**LAWRENCE AVENUE**  
**STA. 17+72.55 TO STA. 20+00**

SCALE: VERT. 1"=10'  
 HORIZ. 1"=10'  
 DATE 1/08/07  
 DRAWN BY ERK  
 CHECKED BY JDS