


| F.A. RTE. | SECTION | COUNTY | TOTAL SHEETS | SHEET NO. |
|---|----------------|------------------|--------------|-----------|
| 1362 | 06-00041-00-LS | COOK | 59 | 31 |
| STA. 20+00 | | TO STA. 22+91.49 | | |
| FED. ROAD DIST. NO. ILLINOIS FED. AID PROJECT | | | | |

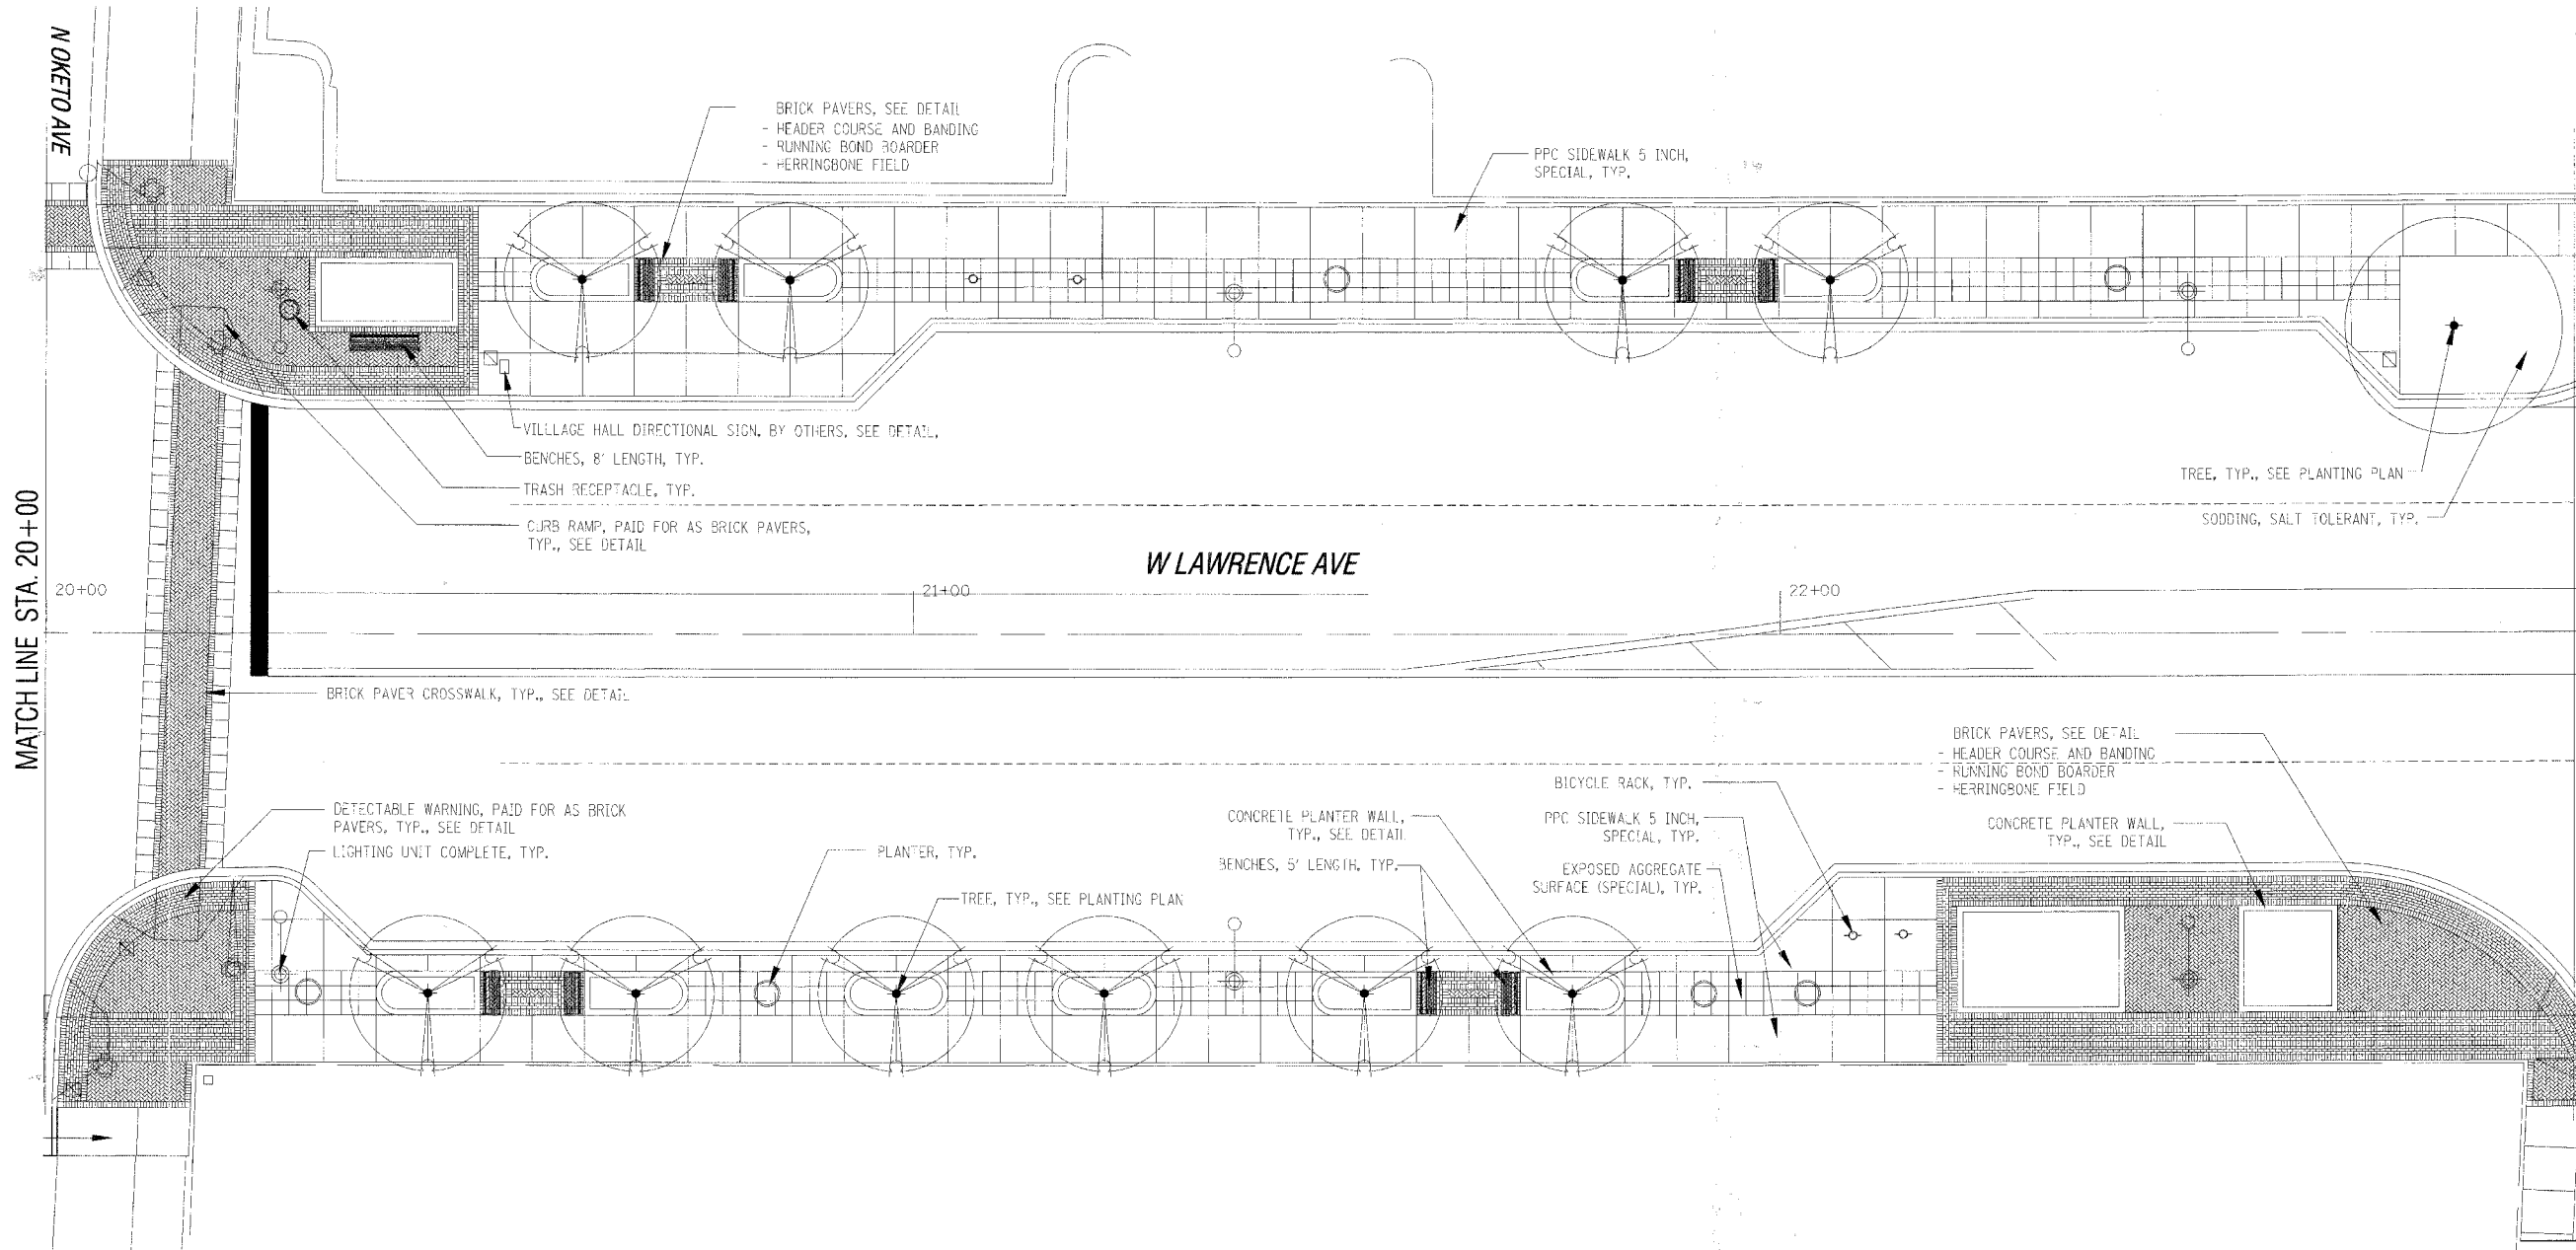

BRICK PAVERS, SEE DETAIL
 - HEADER COURSE AND BANDING
 - RUNNING BOND BOARDER
 - HERRINGBONE FIELD

PPC SIDEWALK 5 INCH, SPECIAL, TYP.

VILLAGE HALL DIRECTIONAL SIGN, BY OTHERS, SEE DETAIL.
 BENCHES, 8' LENGTH, TYP.
 TRASH RECEPTACLE, TYP.
 CURB RAMP, PAID FOR AS BRICK PAVERS, TYP., SEE DETAIL

TREE, TYP., SEE PLANTING PLAN
 SODDING, SALT TOLERANT, TYP.

W LAWRENCE AVE

BRICK PAVEMENT CROSSWALK, TYP., SEE DETAIL

BRICK PAVERS, SEE DETAIL
 - HEADER COURSE AND BANDING
 - RUNNING BOND BOARDER
 - HERRINGBONE FIELD

DETECTABLE WARNING, PAID FOR AS BRICK PAVERS, TYP., SEE DETAIL
 LIGHTING UNIT COMPLETE, TYP.

CONCRETE PLANTER WALL, TYP., SEE DETAIL

BICYCLE RACK, TYP.
 PPC SIDEWALK 5 INCH, SPECIAL, TYP.

CONCRETE PLANTER WALL, TYP., SEE DETAIL

PLANTER, TYP.

BENCHES, 5' LENGTH, TYP.

EXPOSED AGGREGATE SURFACE (SPECIAL), TYP.

TREE, TYP., SEE PLANTING PLAN

PLOT DATE =
 FILE NAME =
 PLOT SCALE =
 USER NAME =

| REVISIONS | |
|-----------|------|
| NAME | DATE |
| | |
| | |
| | |
| | |
| | |
| | |
| | |
| | |
| | |
| | |

ILLINOIS DEPARTMENT OF TRANSPORTATION
STREETSCAPE AND LANDSCAPE PLAN
LAWRENCE AVENUE
STA. 20+00 TO STA. 22+91.49

SCALE: VERT. 1"=10'
 HORIZ. 1"=10'
 DATE 1/08/07
 DRAWN BY ERK
 CHECKED BY JDS