
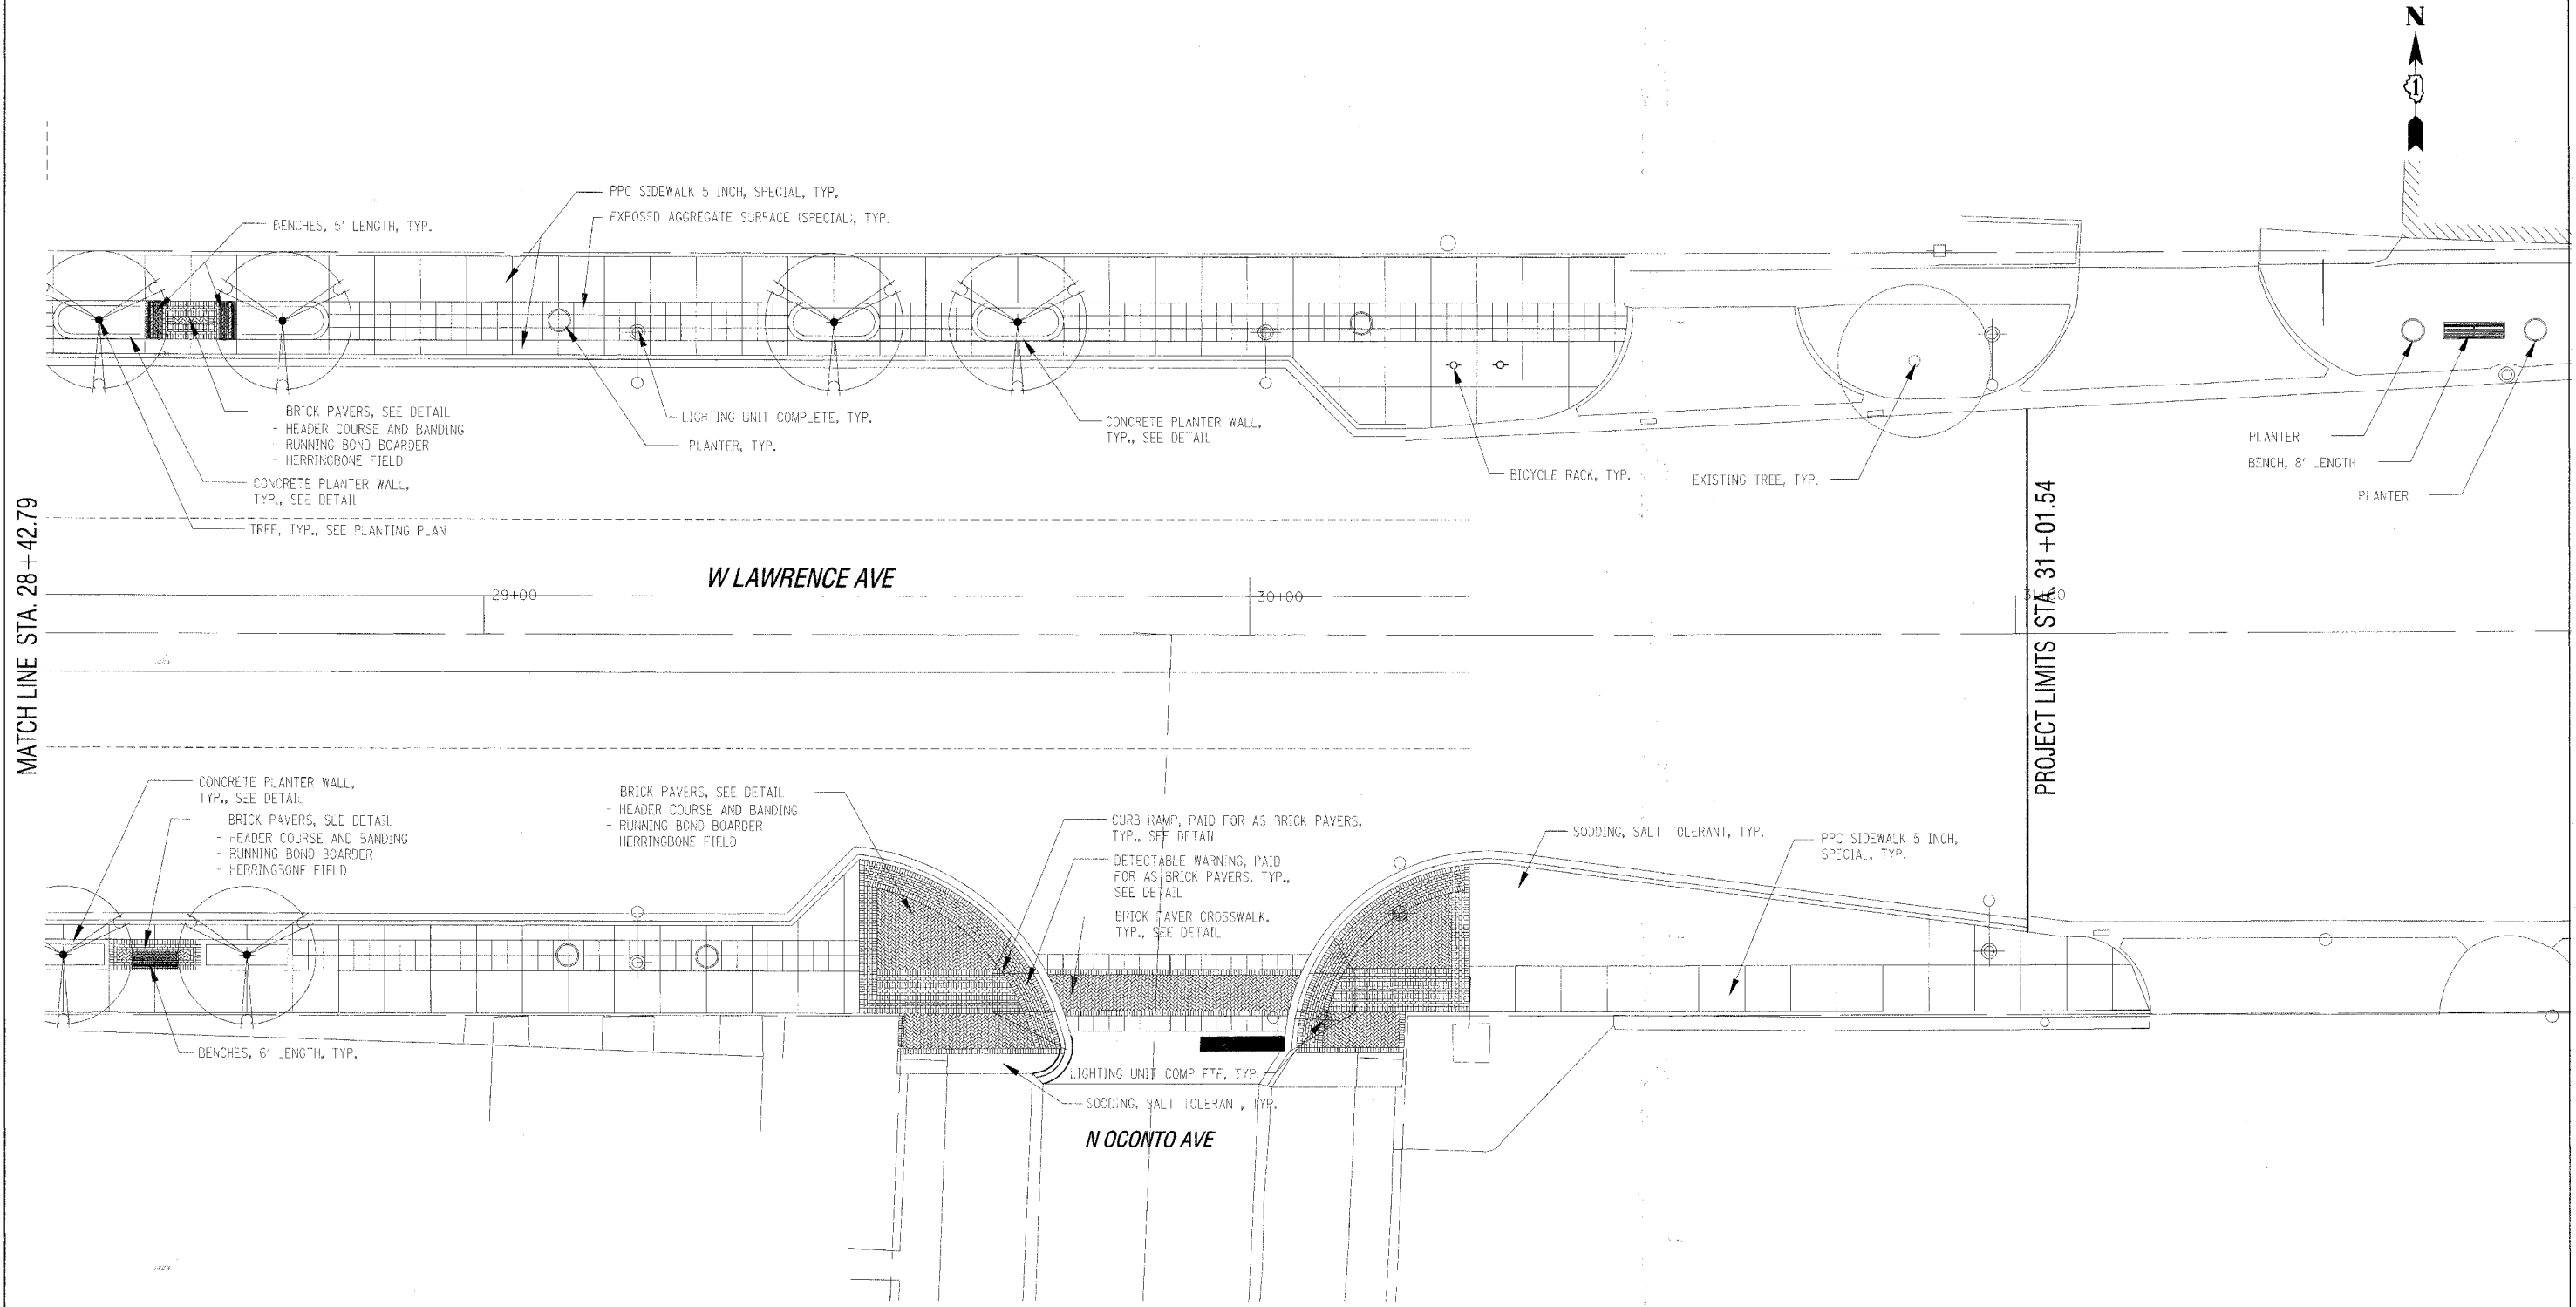


F.A. RTE.	SECTION	COUNTY	TOTAL SHEETS	SHEET NO.
1362	06-00047-00-LS	COOK	59	34
STA. 28+42.79		TO STA. 31+01.54		
FED. ROAD DIST. NO. ILLINOIS FED. AID PROJECT				

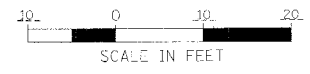

MATCH LINE STA. 28+42.79

PROJECT LIMITS STA. 31+01.54

REVISIONS	
NAME	DATE

ILLINOIS DEPARTMENT OF TRANSPORTATION
STREETSCAPE AND LANDSCAPE PLAN
LAWRENCE AVENUE
STA. 28+42.79 TO STA. 31+01.54

SCALE: VERT. 1"=10'
 HORIZ. 1"=10'
 DATE 1/08/07

DRAWN BY ERK
 CHECKED BY JDS

PLOT DATE =
 FILE NAME =
 PLOT SCALE =
 USER NAME =