



F.A. RTE.	SECTION	COUNTY	TOTAL SHEETS	SHEET NO.
1362	06-00047-00-LS	COOK	59	38
STA. 12+57.21		TO STA. 31+01.54		
FED. ROAD DIST. NO. .		ILLINOIS	FED. AID PROJECT	

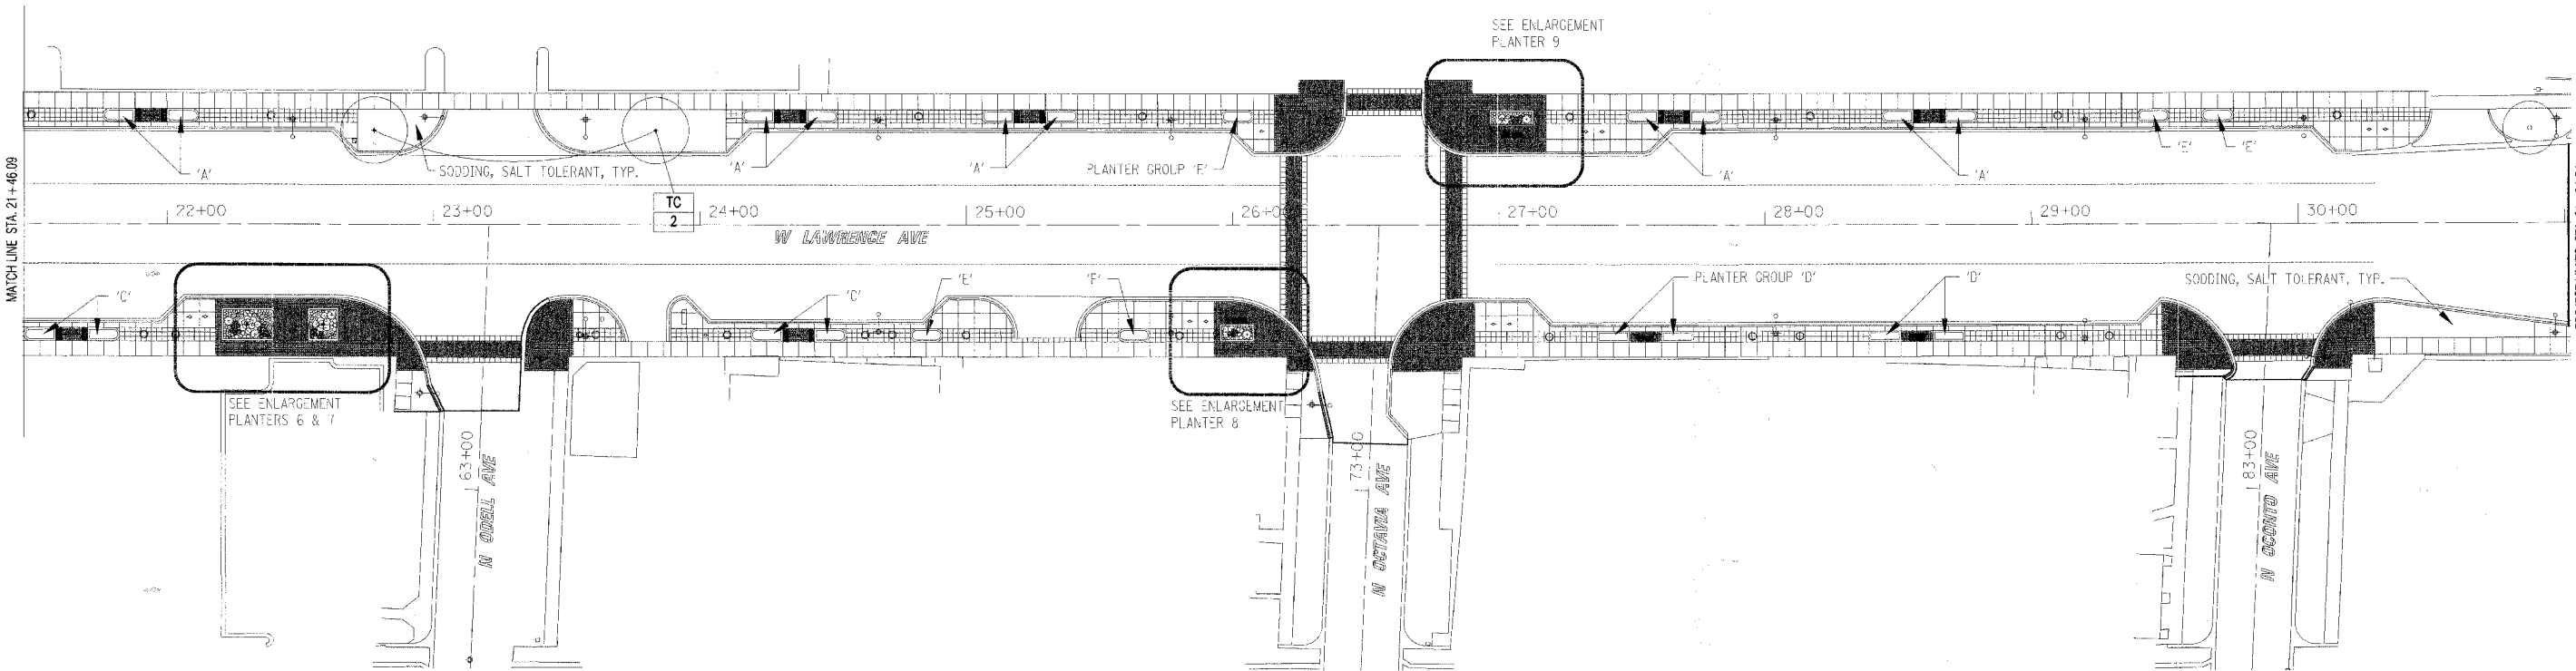

NOTES:  
 SEE DETAILED PLANTING PLANS FOR PLANTERS.  
 SEE SPECIFICATIONS FOR DETAILED PLANTING INSTRUCTIONS

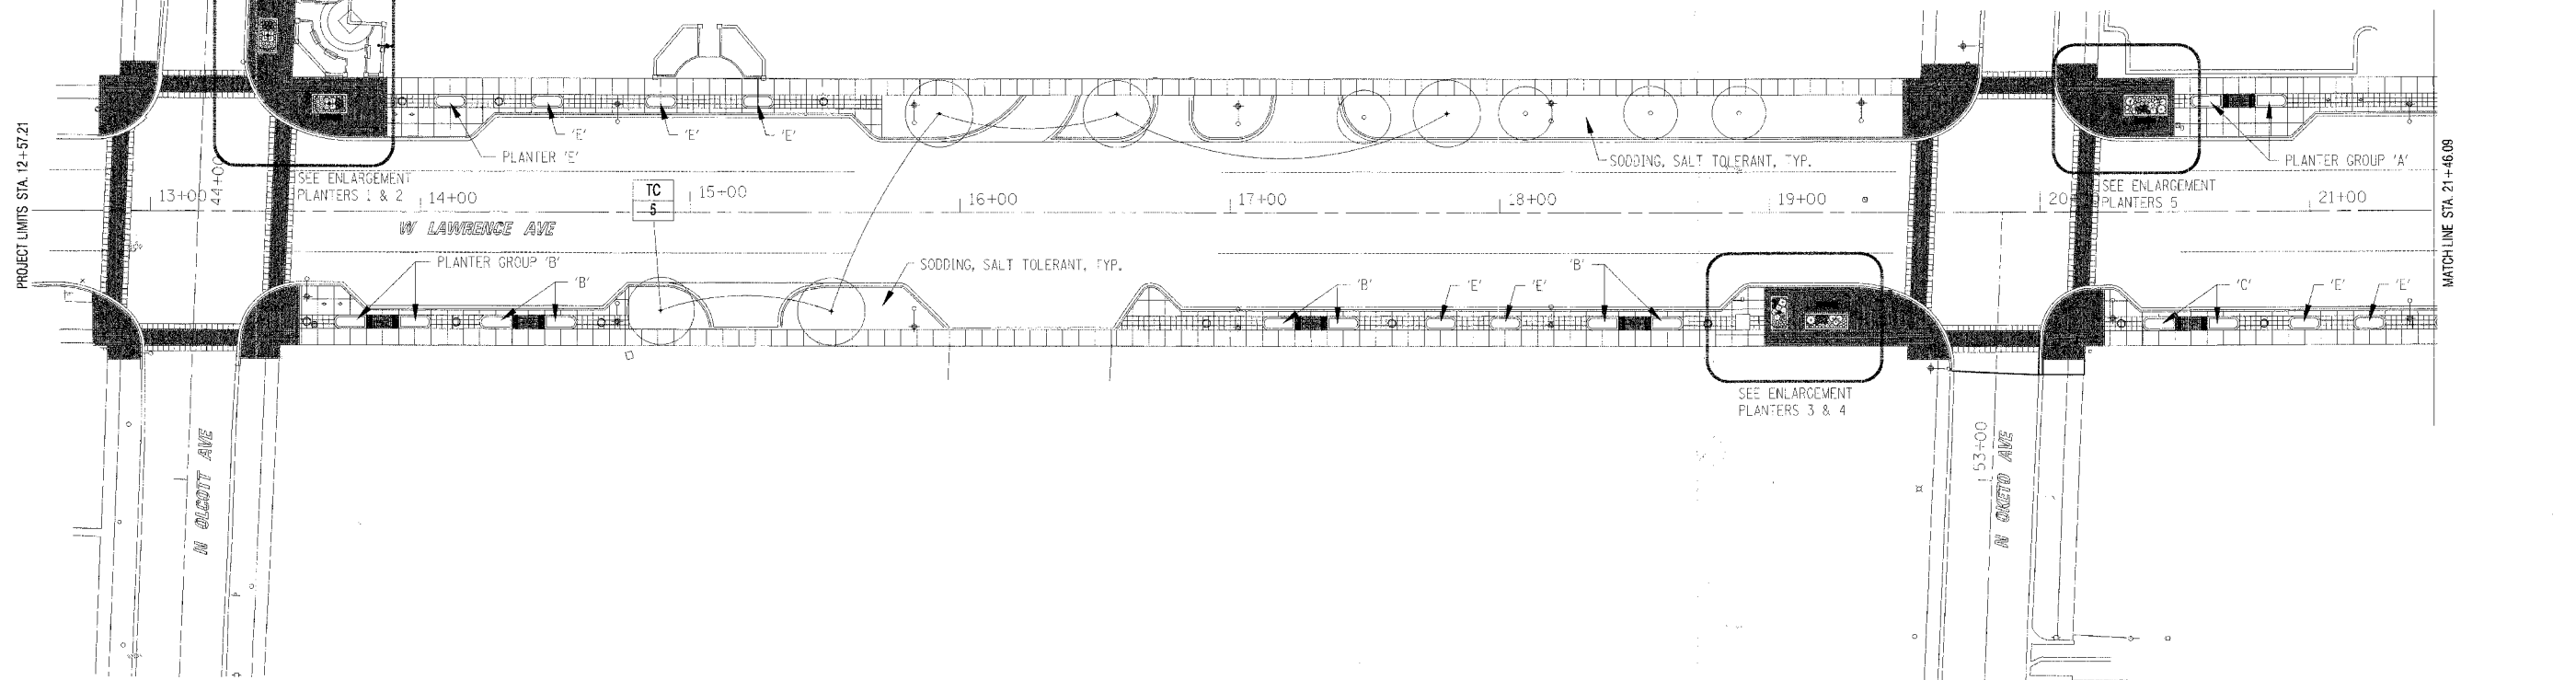

REVISIONS	
NAME	DATE

ILLINOIS DEPARTMENT OF TRANSPORTATION  
**STREETSCAPE PLANTING PLAN**  
**LAWRENCE AVENUE**  
**STA. 12+57.21 TO STA. 31+01.54**

SCALE: VERT. 1" = 30'  
 HORIZ. 1" = 30'  
 DATE: 1/08/07  
 DRAWN BY: JDS  
 CHECKED BY: JDS

PLOT DATE: 12/29/08  
 FILE NAME: N:\HW\000\RIGHTS\08279\CD\1\UR27R1.PLS  
 PLOT SCALE: 1"  
 USER NAME: PMIGNELLI