


PLOT DATE = 10/20/2007
 FILE NAME = N:\A\4400\HEIGHTS\0627\AC\11\10EN\0627\LA11.PLOT
 PLOT SCALE = 1" = 10'
 USER NAME = PMANGELLI

ORIGINAL
 CHECKED
 SURVEYED
 PLOTTED
 NOTE BOOK
 AREAS CHECKED
 NO.

BY
 DATE
 SURVEYED
 PLOTTED
 NOTE BOOK
 AREAS CHECKED
 NO.

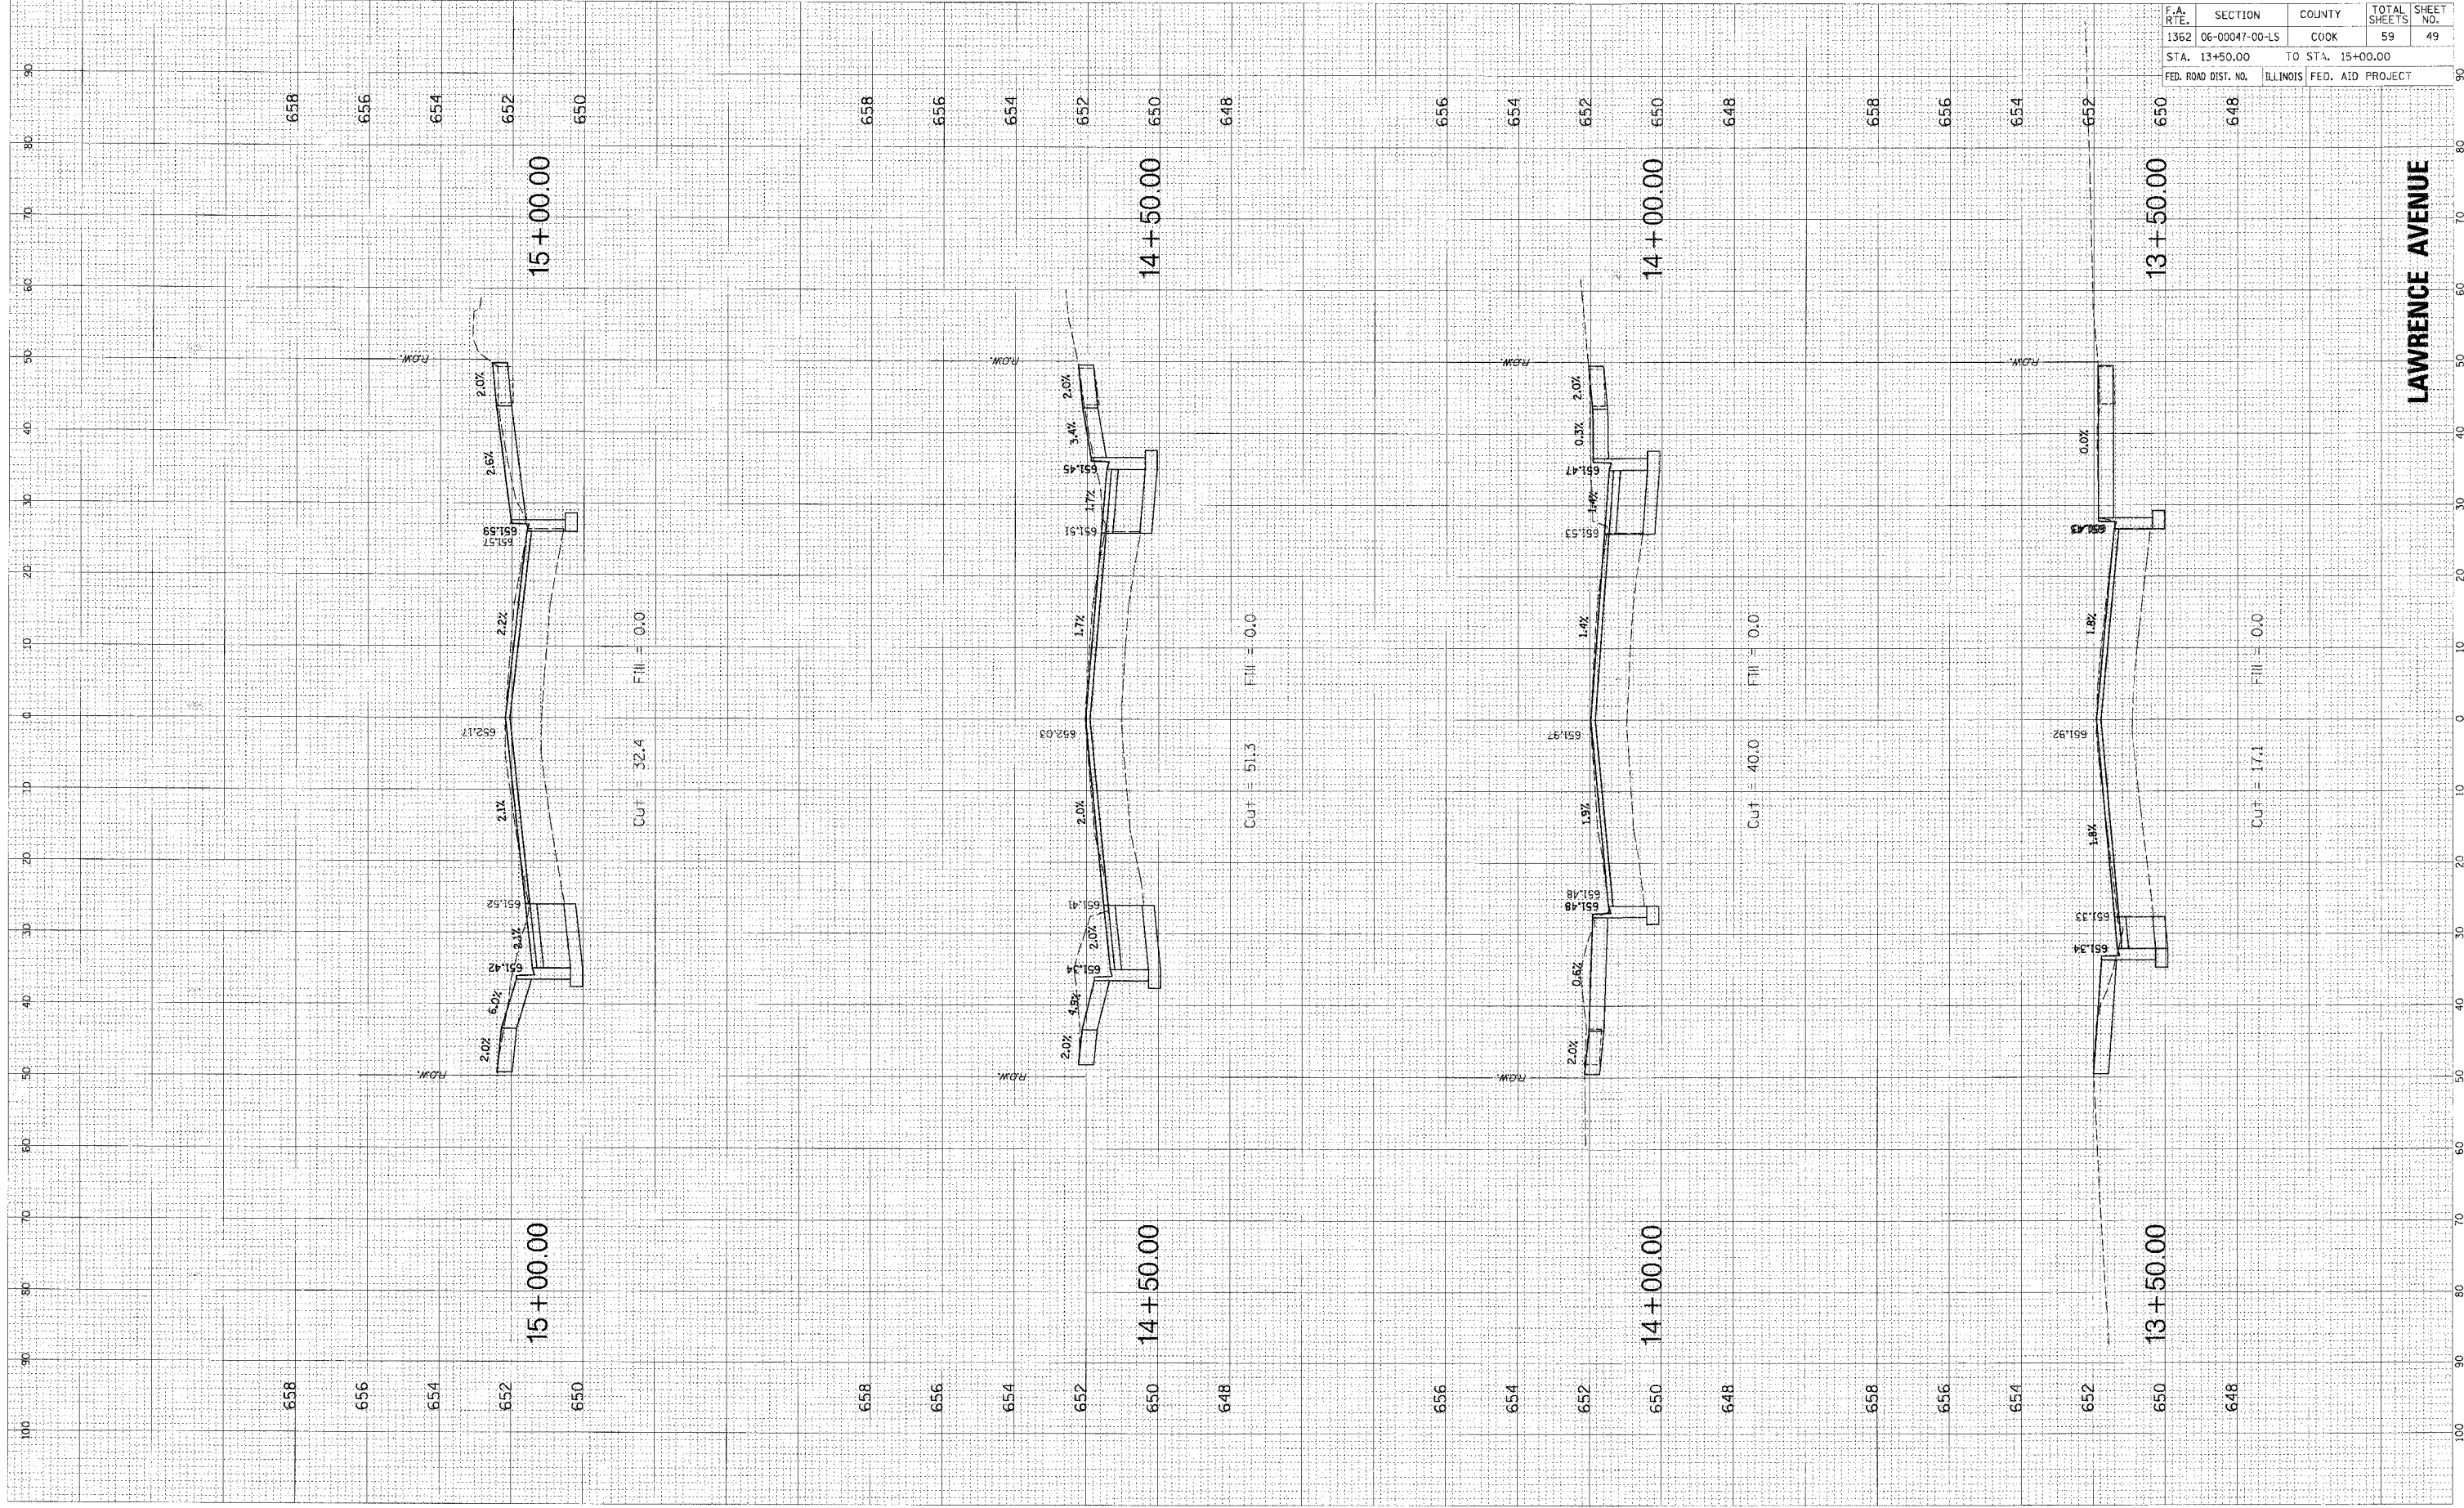

CONTRACT NO. 83905	
F.A. DIST. NO. 1362	SECTION 06-00047-00-LS
COUNTY COOK	TOTAL SHEETS 59
STA. 13+50.00	TO STA. 15+00.00
FED. ROAD DIST. NO. ILLINOIS	FED. AID PROJECT
SHEET NO. 49	