


PLOT DATE = 10/23/2007
 FILE NAME = I:\PROJECTS\HIGHWAYS\0627\AC\15+18\062725.DWG
 PLOT SCALE = 1" = 10'
 USER NAME = PMAGNELLI

ORIGINAL SURVEYED
 CHECKED
 PLOTTED
 DATE

FINAL SURVEYED
 CHECKED
 PLOTTED
 DATE

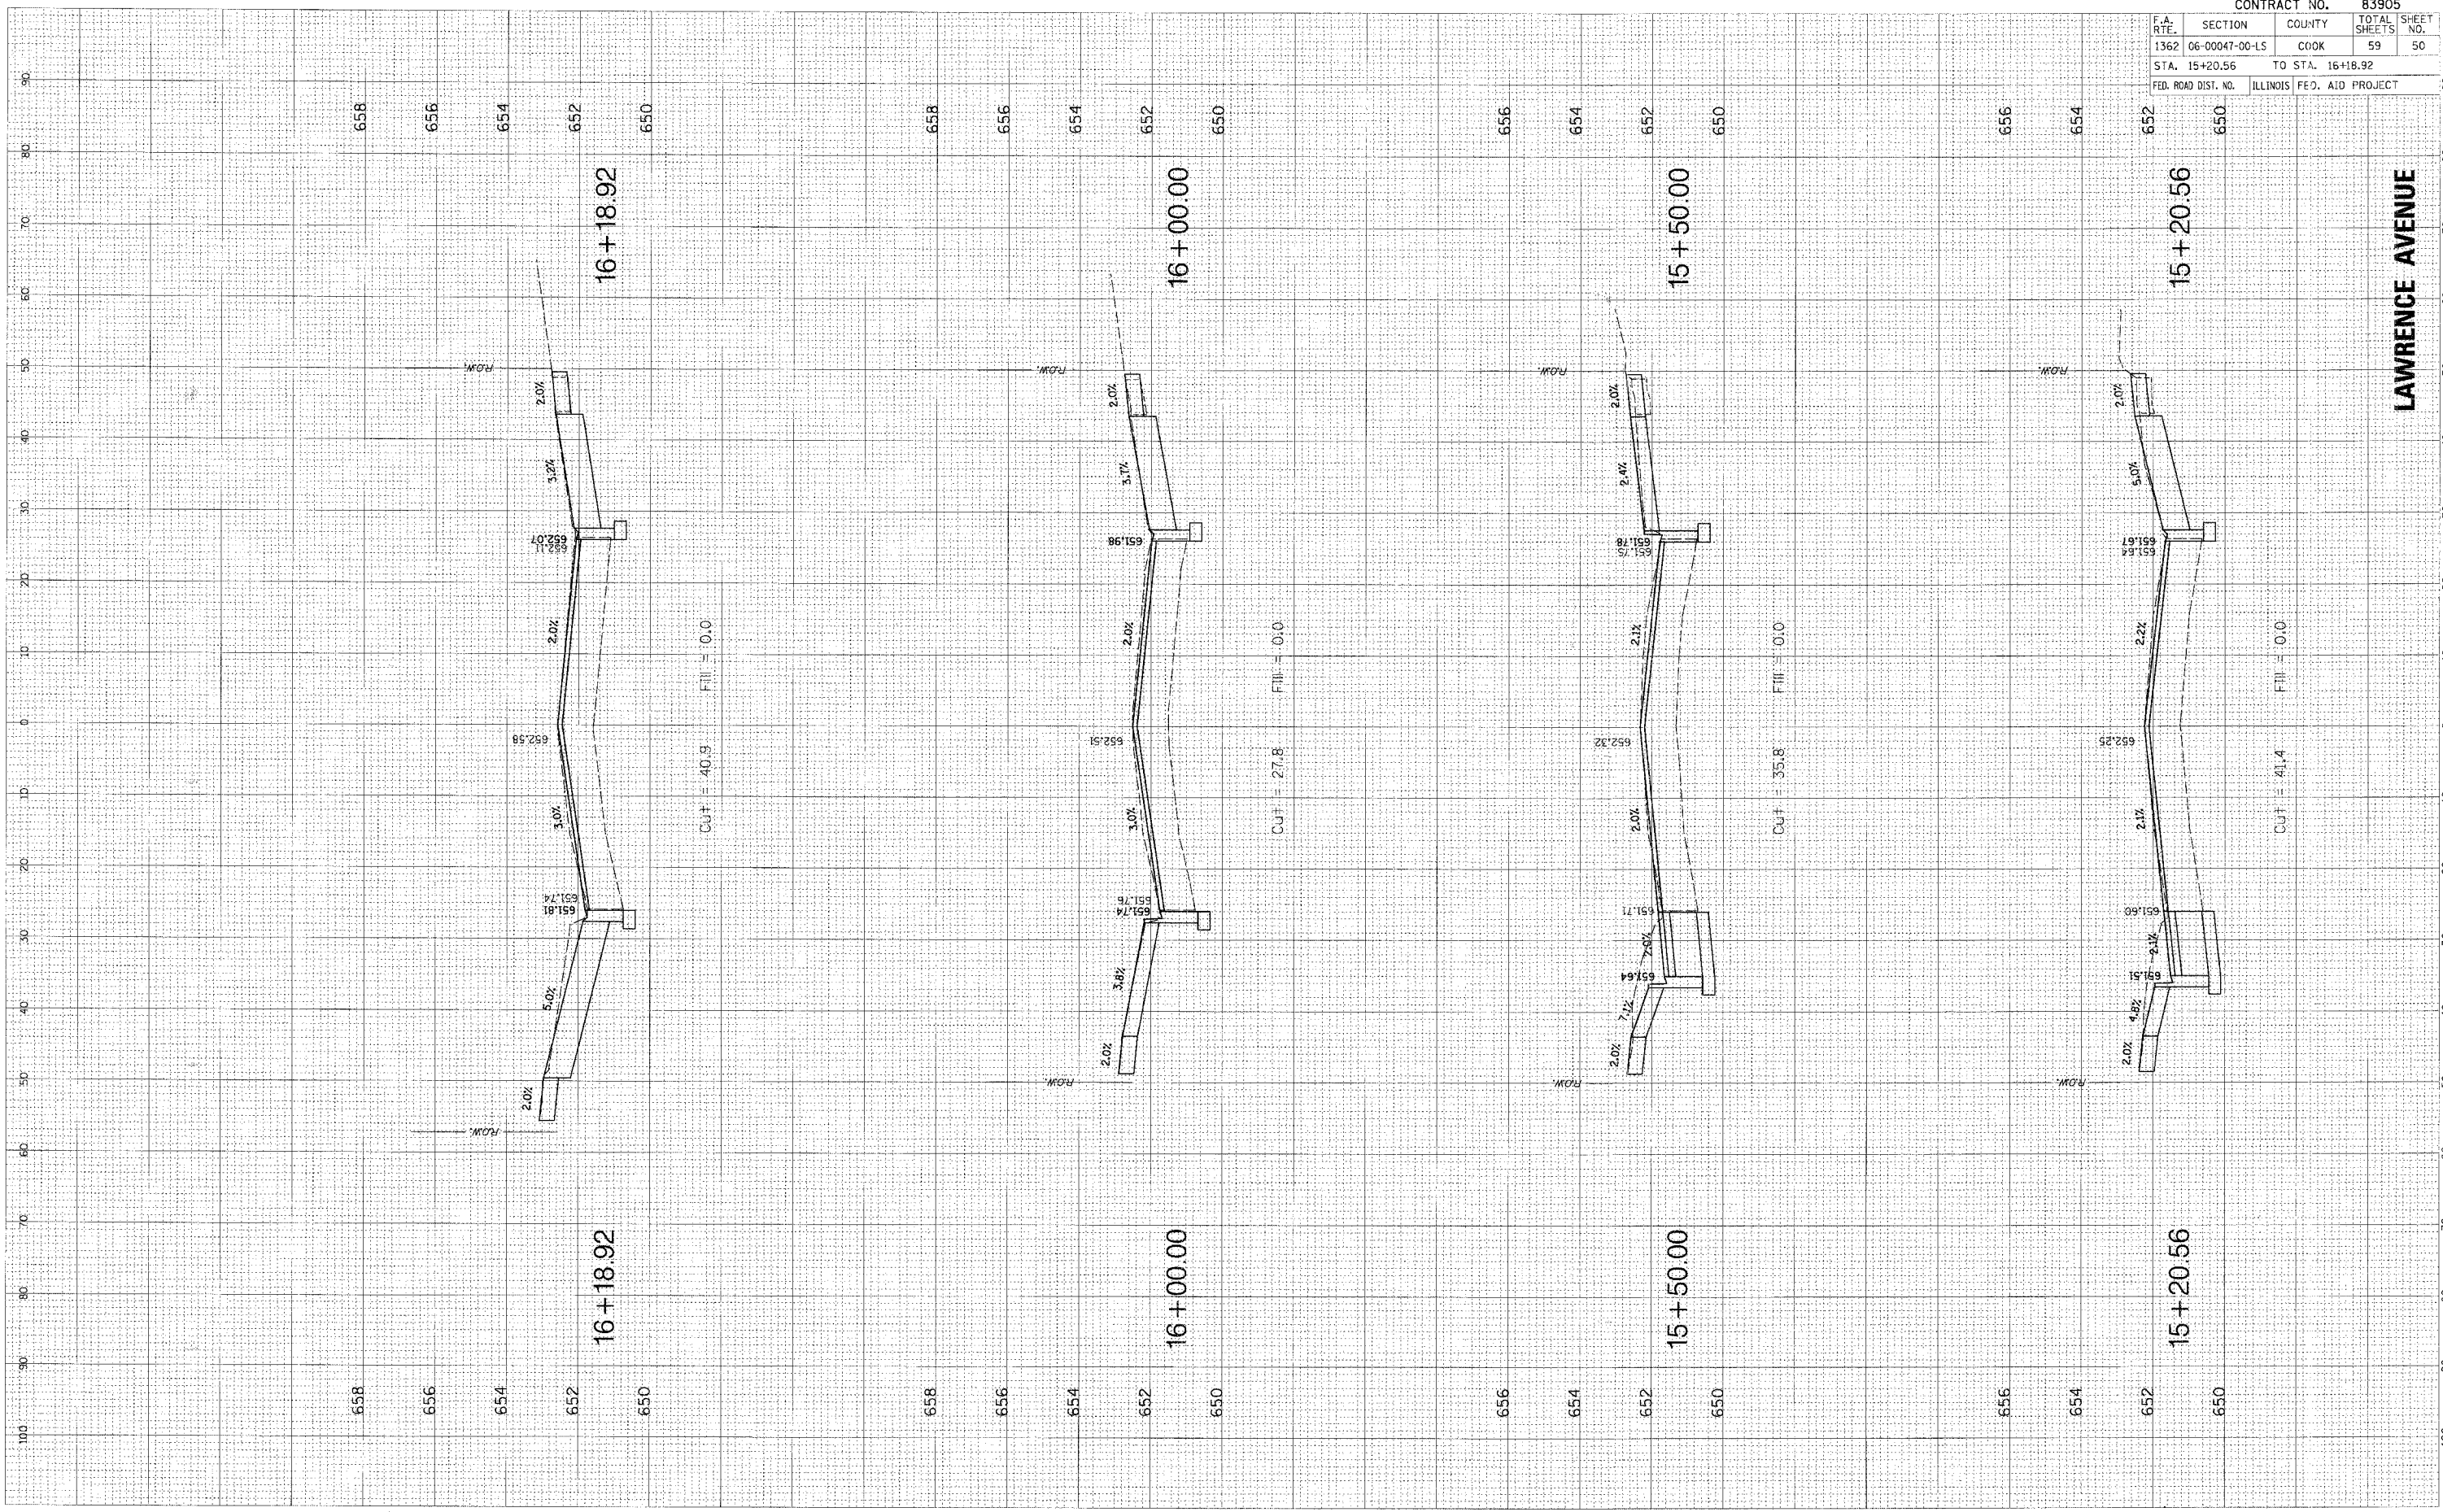

| F.A. RTE. | | SECTION | | COUNTY | | TOTAL SHEETS | | SHEET NO. | |
|---------------------|----------------|----------|--|------------------|----|--------------|--|-----------|--|
| 1362 | 06-00047-00-LS | COOK | | 59 | 50 | | | | |
| STA. 15+20.56 | | | | TO STA. 16+18.92 | | | | | |
| FED. ROAD DIST. NO. | | ILLINOIS | | FED. AID PROJECT | | | | | |

LAWRENCE AVENUE