


PLOT DATE = 17/09/2027
 FILE NAME = N:\V\ROAD\DRIBTS\0627\RD\17\16+50+00\17+28.66.DWG
 PLOT SCALE = 1" = 20'
 USER NAME = PARMONELLI

ORIGINAL SURVEY	BY	DATE
CURVEY		
NOTE BOOK		
AREA CHECKED		
NO.		

LINAL SURVEY	BY	DATE
PLOT FILE		
AREA CHECKED		
NO.		

F.A. RTE.		SECTION	COUNTY	TOTAL SHEETS	SHEET NO.
1362		06-00047-00-LS	COOK	59	51
STA. 16+50.00		TO STA. 17+28.66			
FED. ROAD DIST. NO.		ILLINOIS	FED. AID PROJECT		

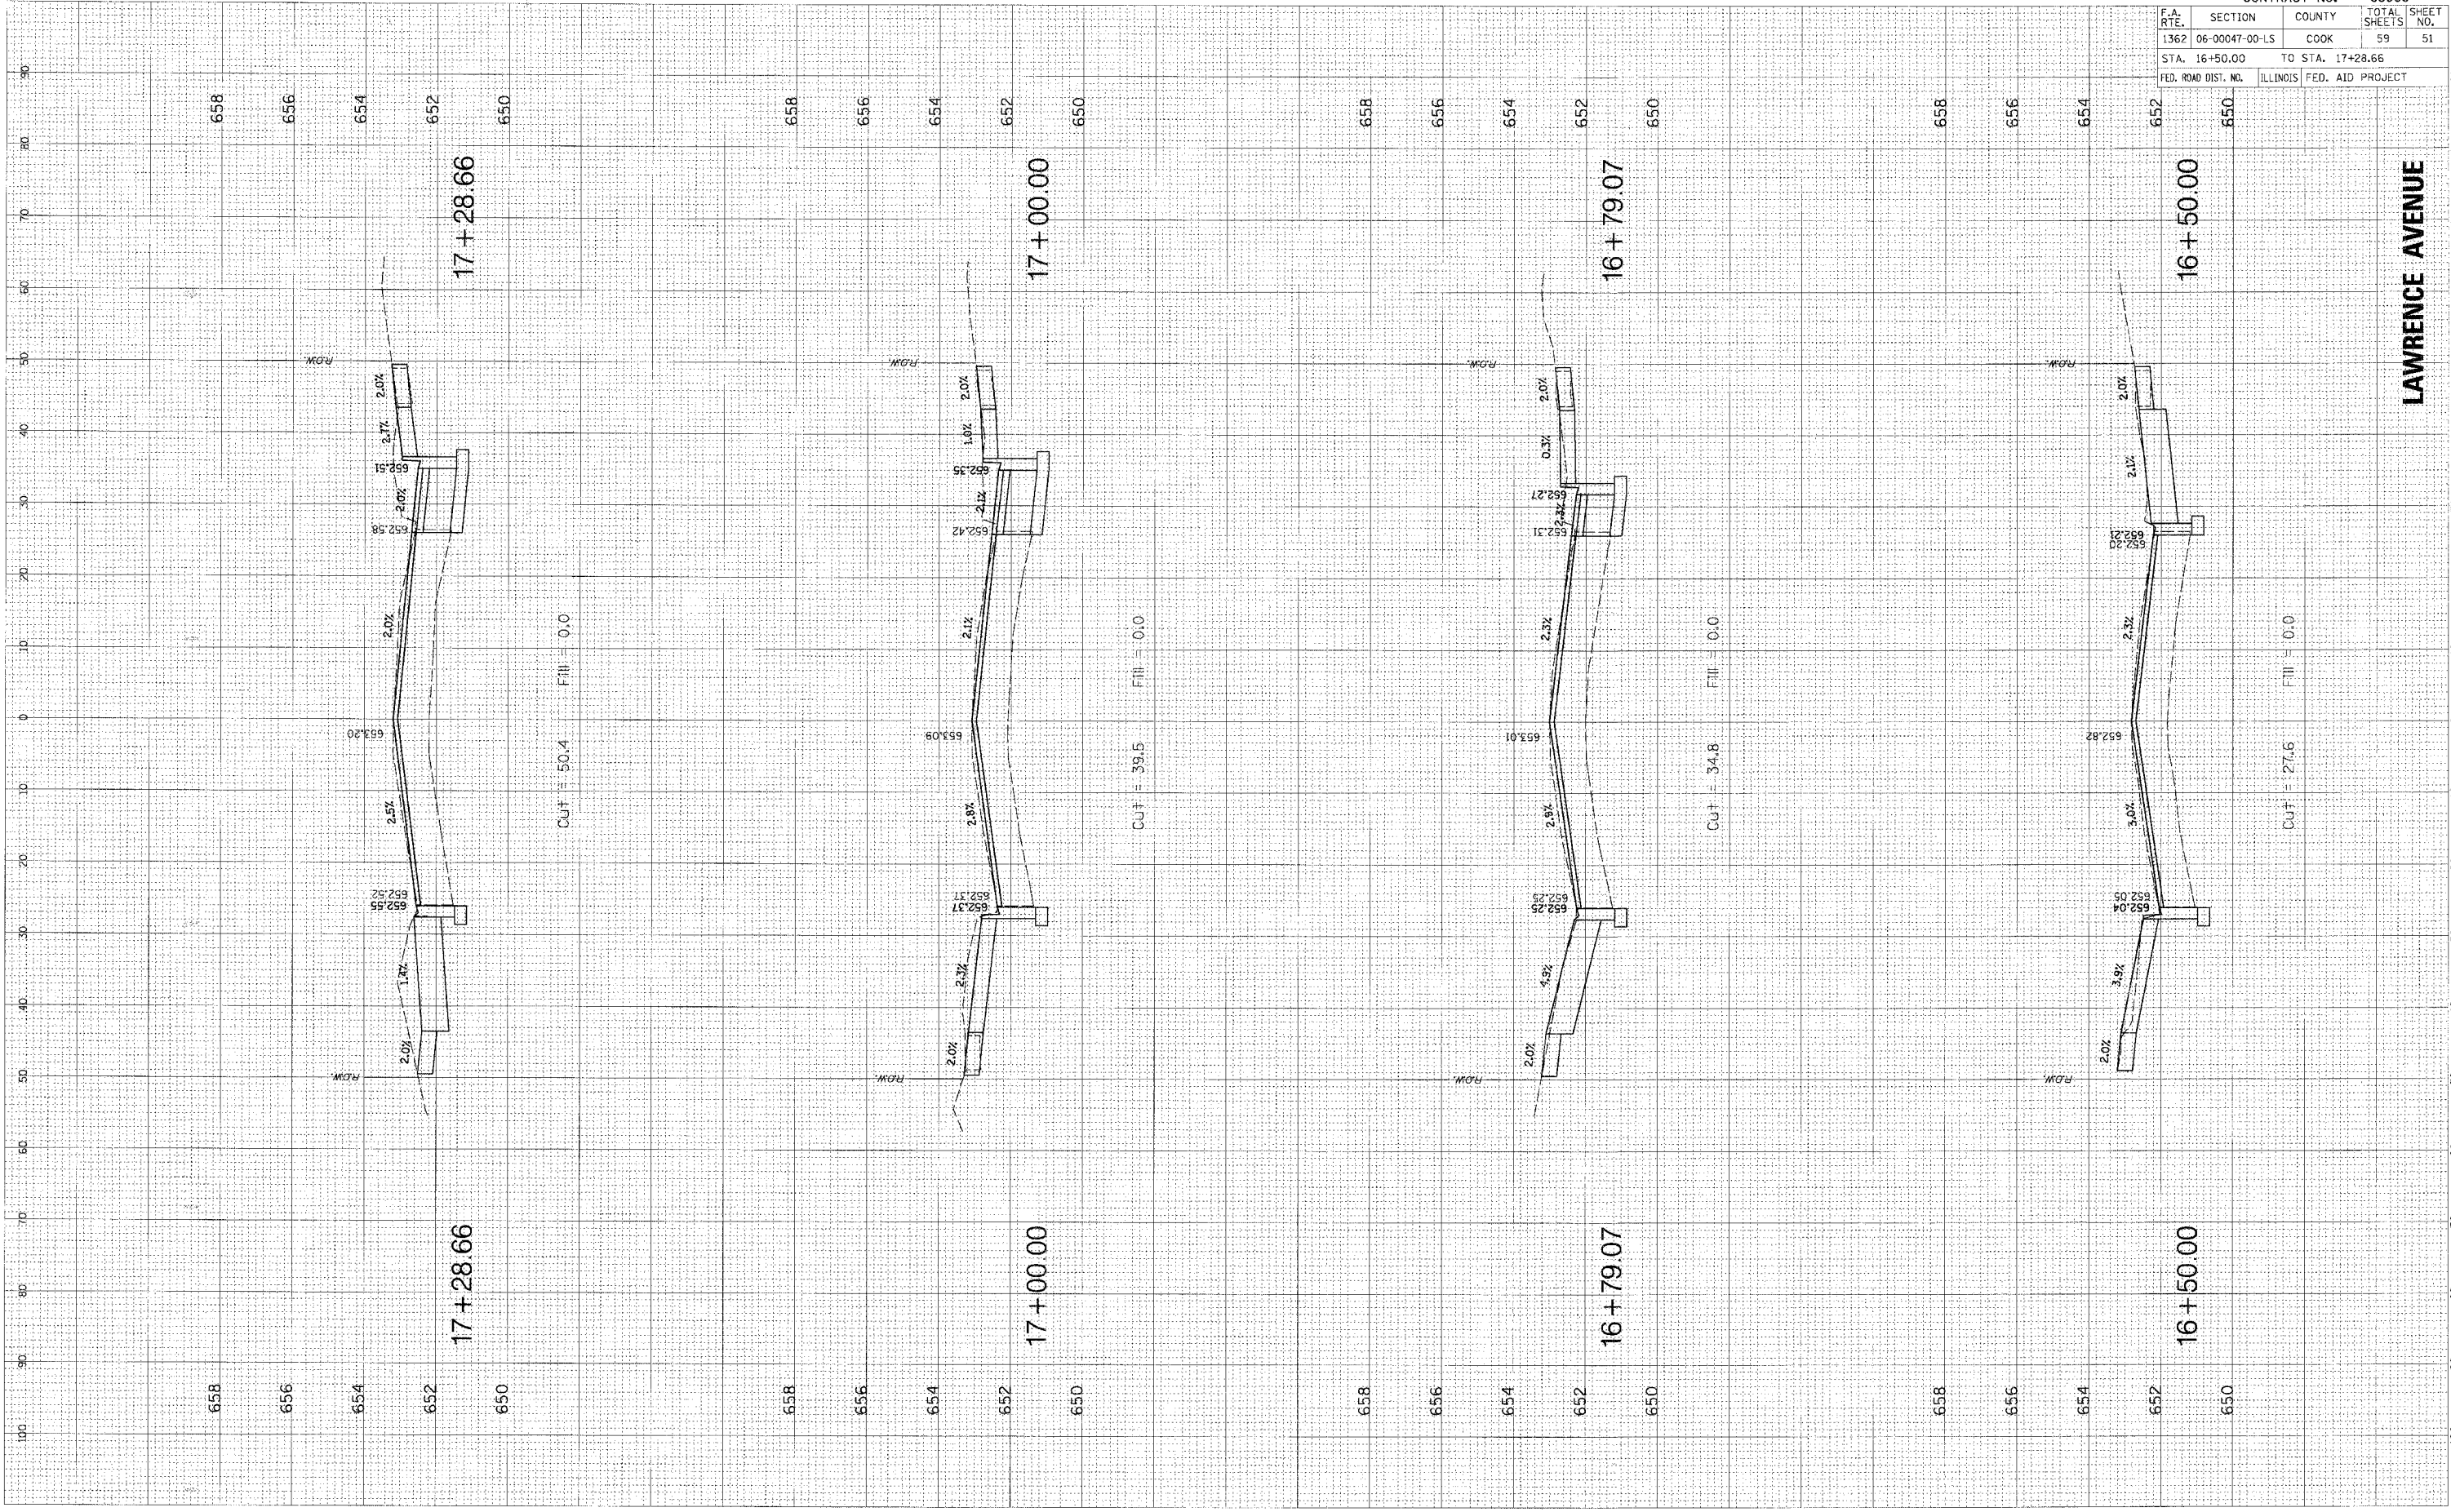

LAWRENCE AVENUE