


PLOT DATE = 10/29/2007
 PLOT TIME = 10:40:00
 PLOT SCALE = 1" = 40'
 USER NAME = PMGNELLI

ORIGINAL SURVEYED BY DATE
 DATE BY DATE
 SURVEYED BY DATE
 PLOTTED BY DATE
 REVISIONS BY DATE
 NO.

SURVEYED BY DATE
 PLOTTED BY DATE
 REVISIONS BY DATE
 NO.

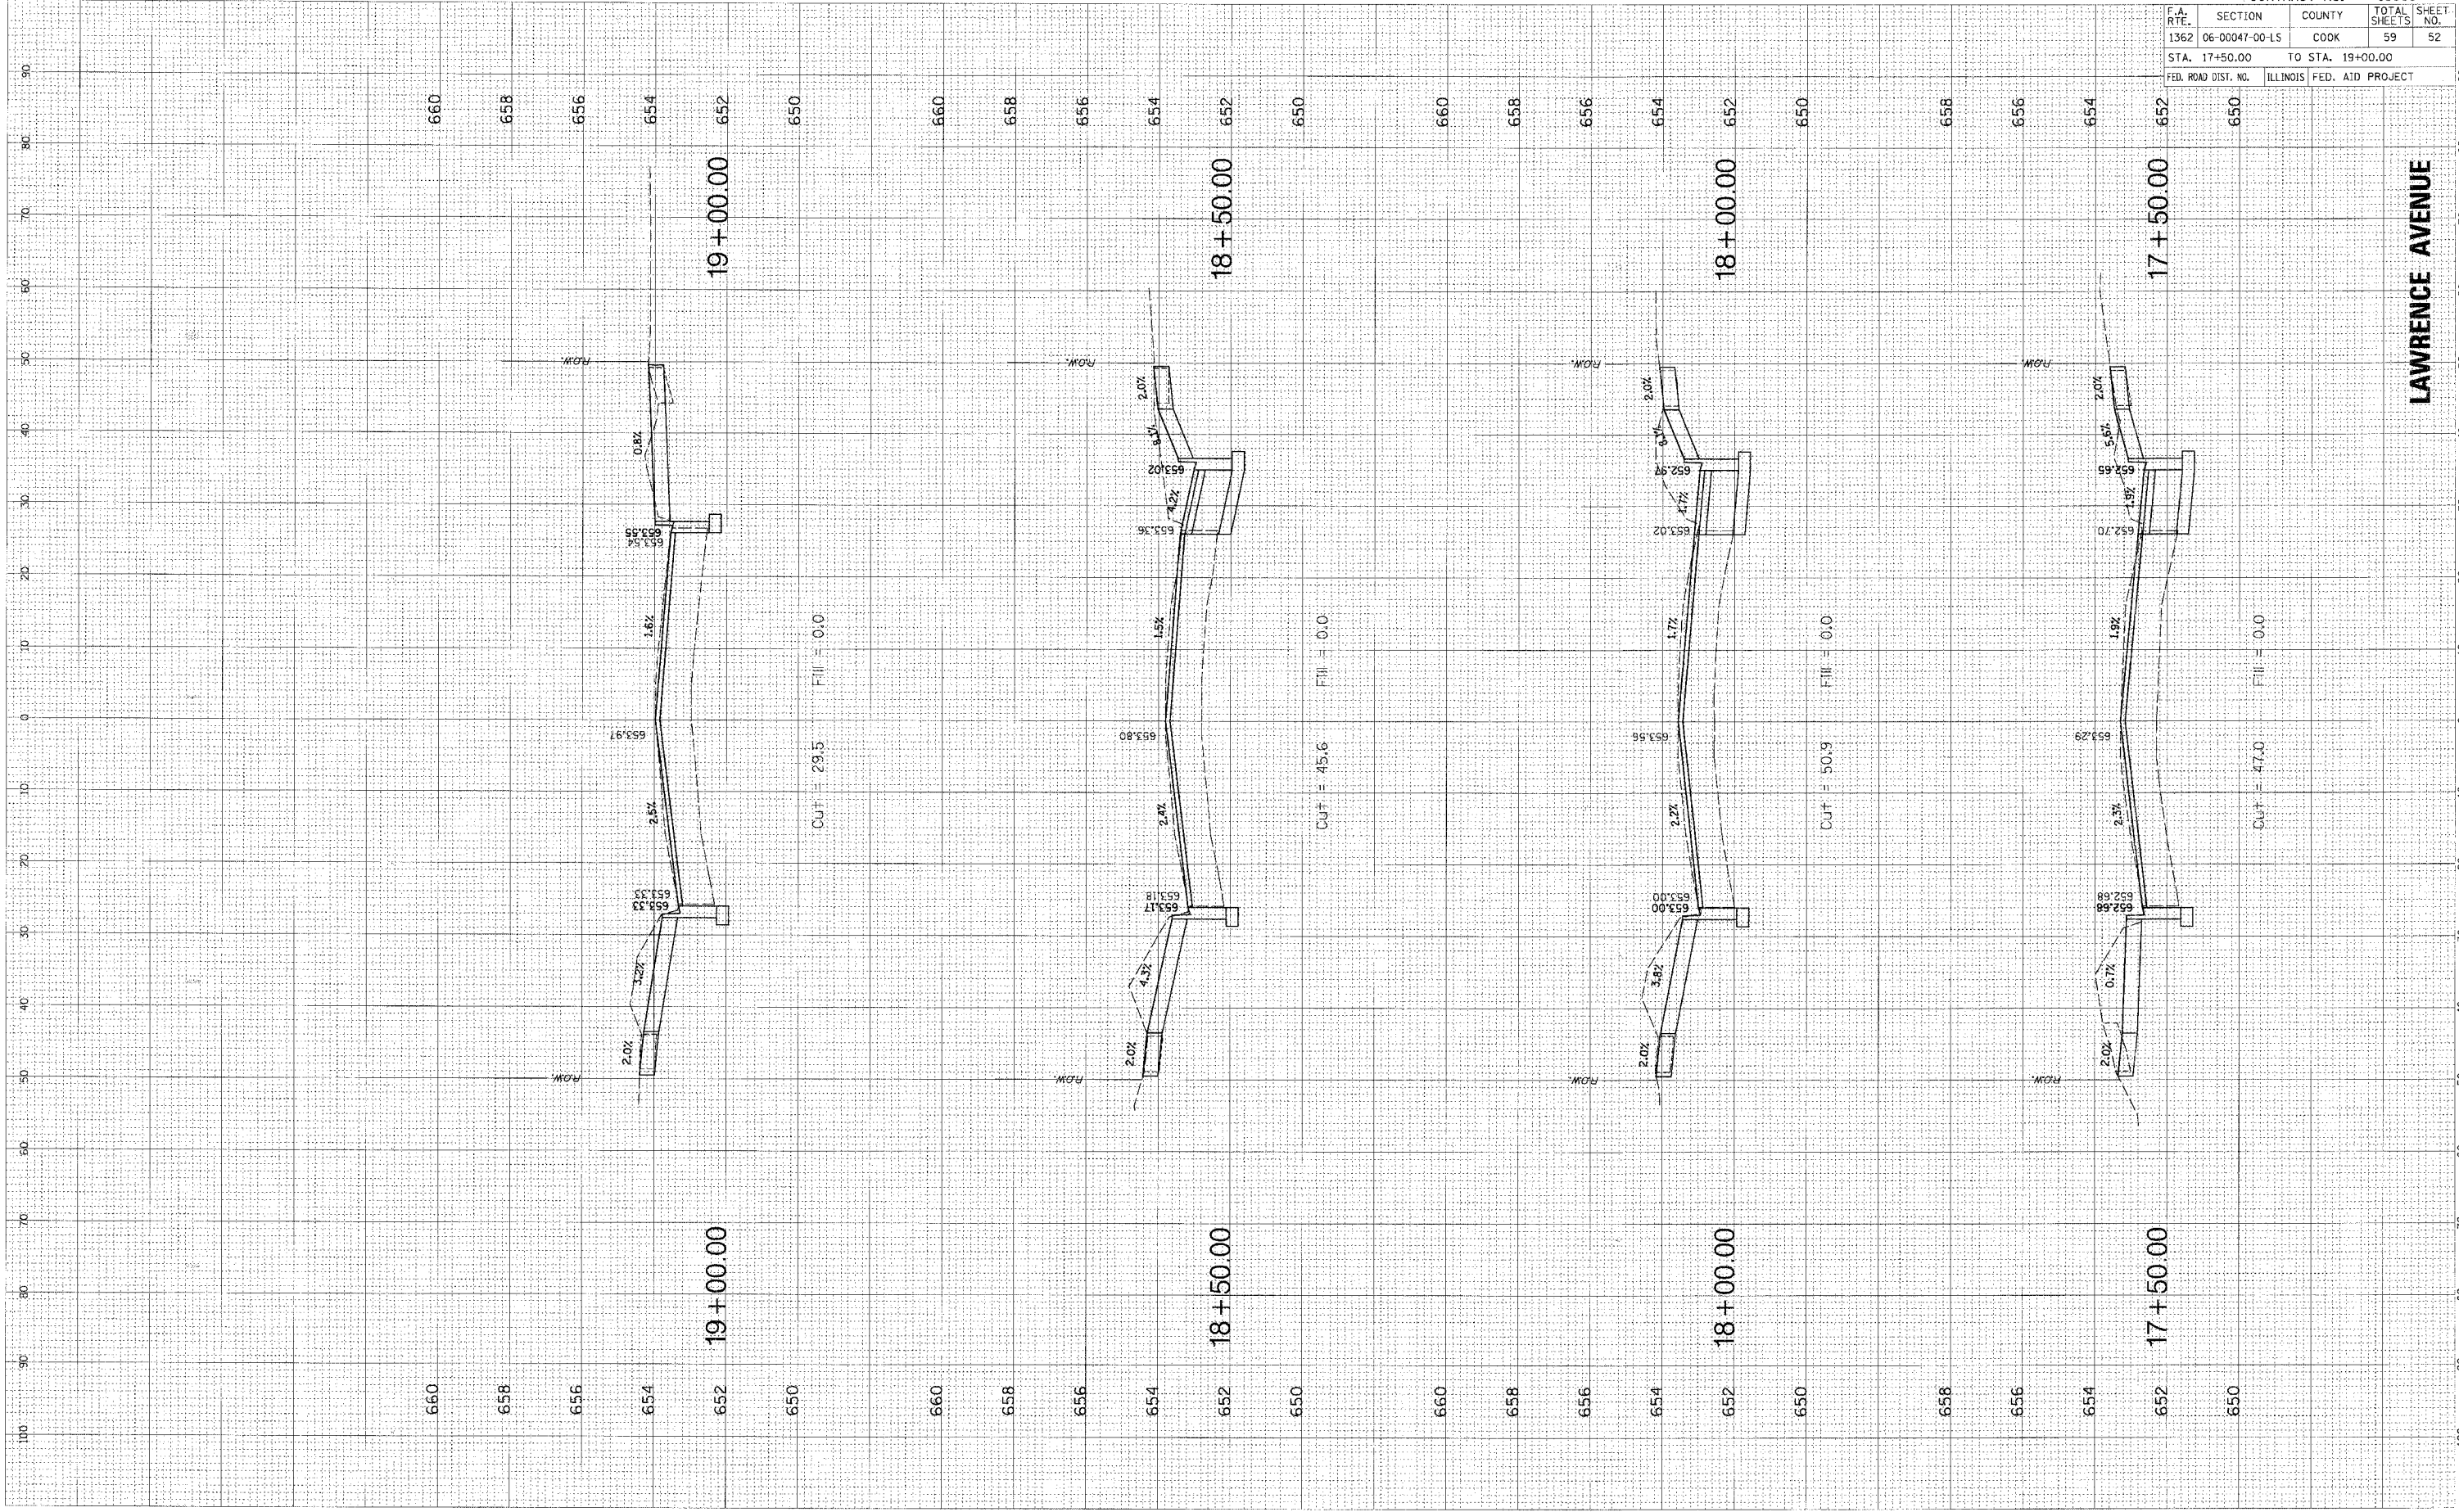

CONTRACT NO. 85905	
F.A. RTE. 1362	SECTION 06-00047-00-LS
COUNTY COOK	TOTAL SHEETS 59
STA. 17+50.00	TO STA. 19+00.00
FED. ROAD DIST. NO.	ILLINOIS FED. AID PROJECT

LAWRENCE AVENUE