


PLOT DATE = 10/25/2007  
 FILE NAME = N:\HW\06\08\13\130627\01\NOKETO\130627R01.dwg  
 PLOT SCALE = 1" = 40'  
 USER NAME = PMAGNELLI

ORIGINAL  
 SURVEYED  
 CLIENT  
 PLOTTED  
 TEMPLATE  
 AREAS CHECKED  
 NO.

FINAL  
 SURVEYED  
 PLOTTED  
 TEMPLATE  
 AREAS CHECKED  
 NO.

BY  
 DATE

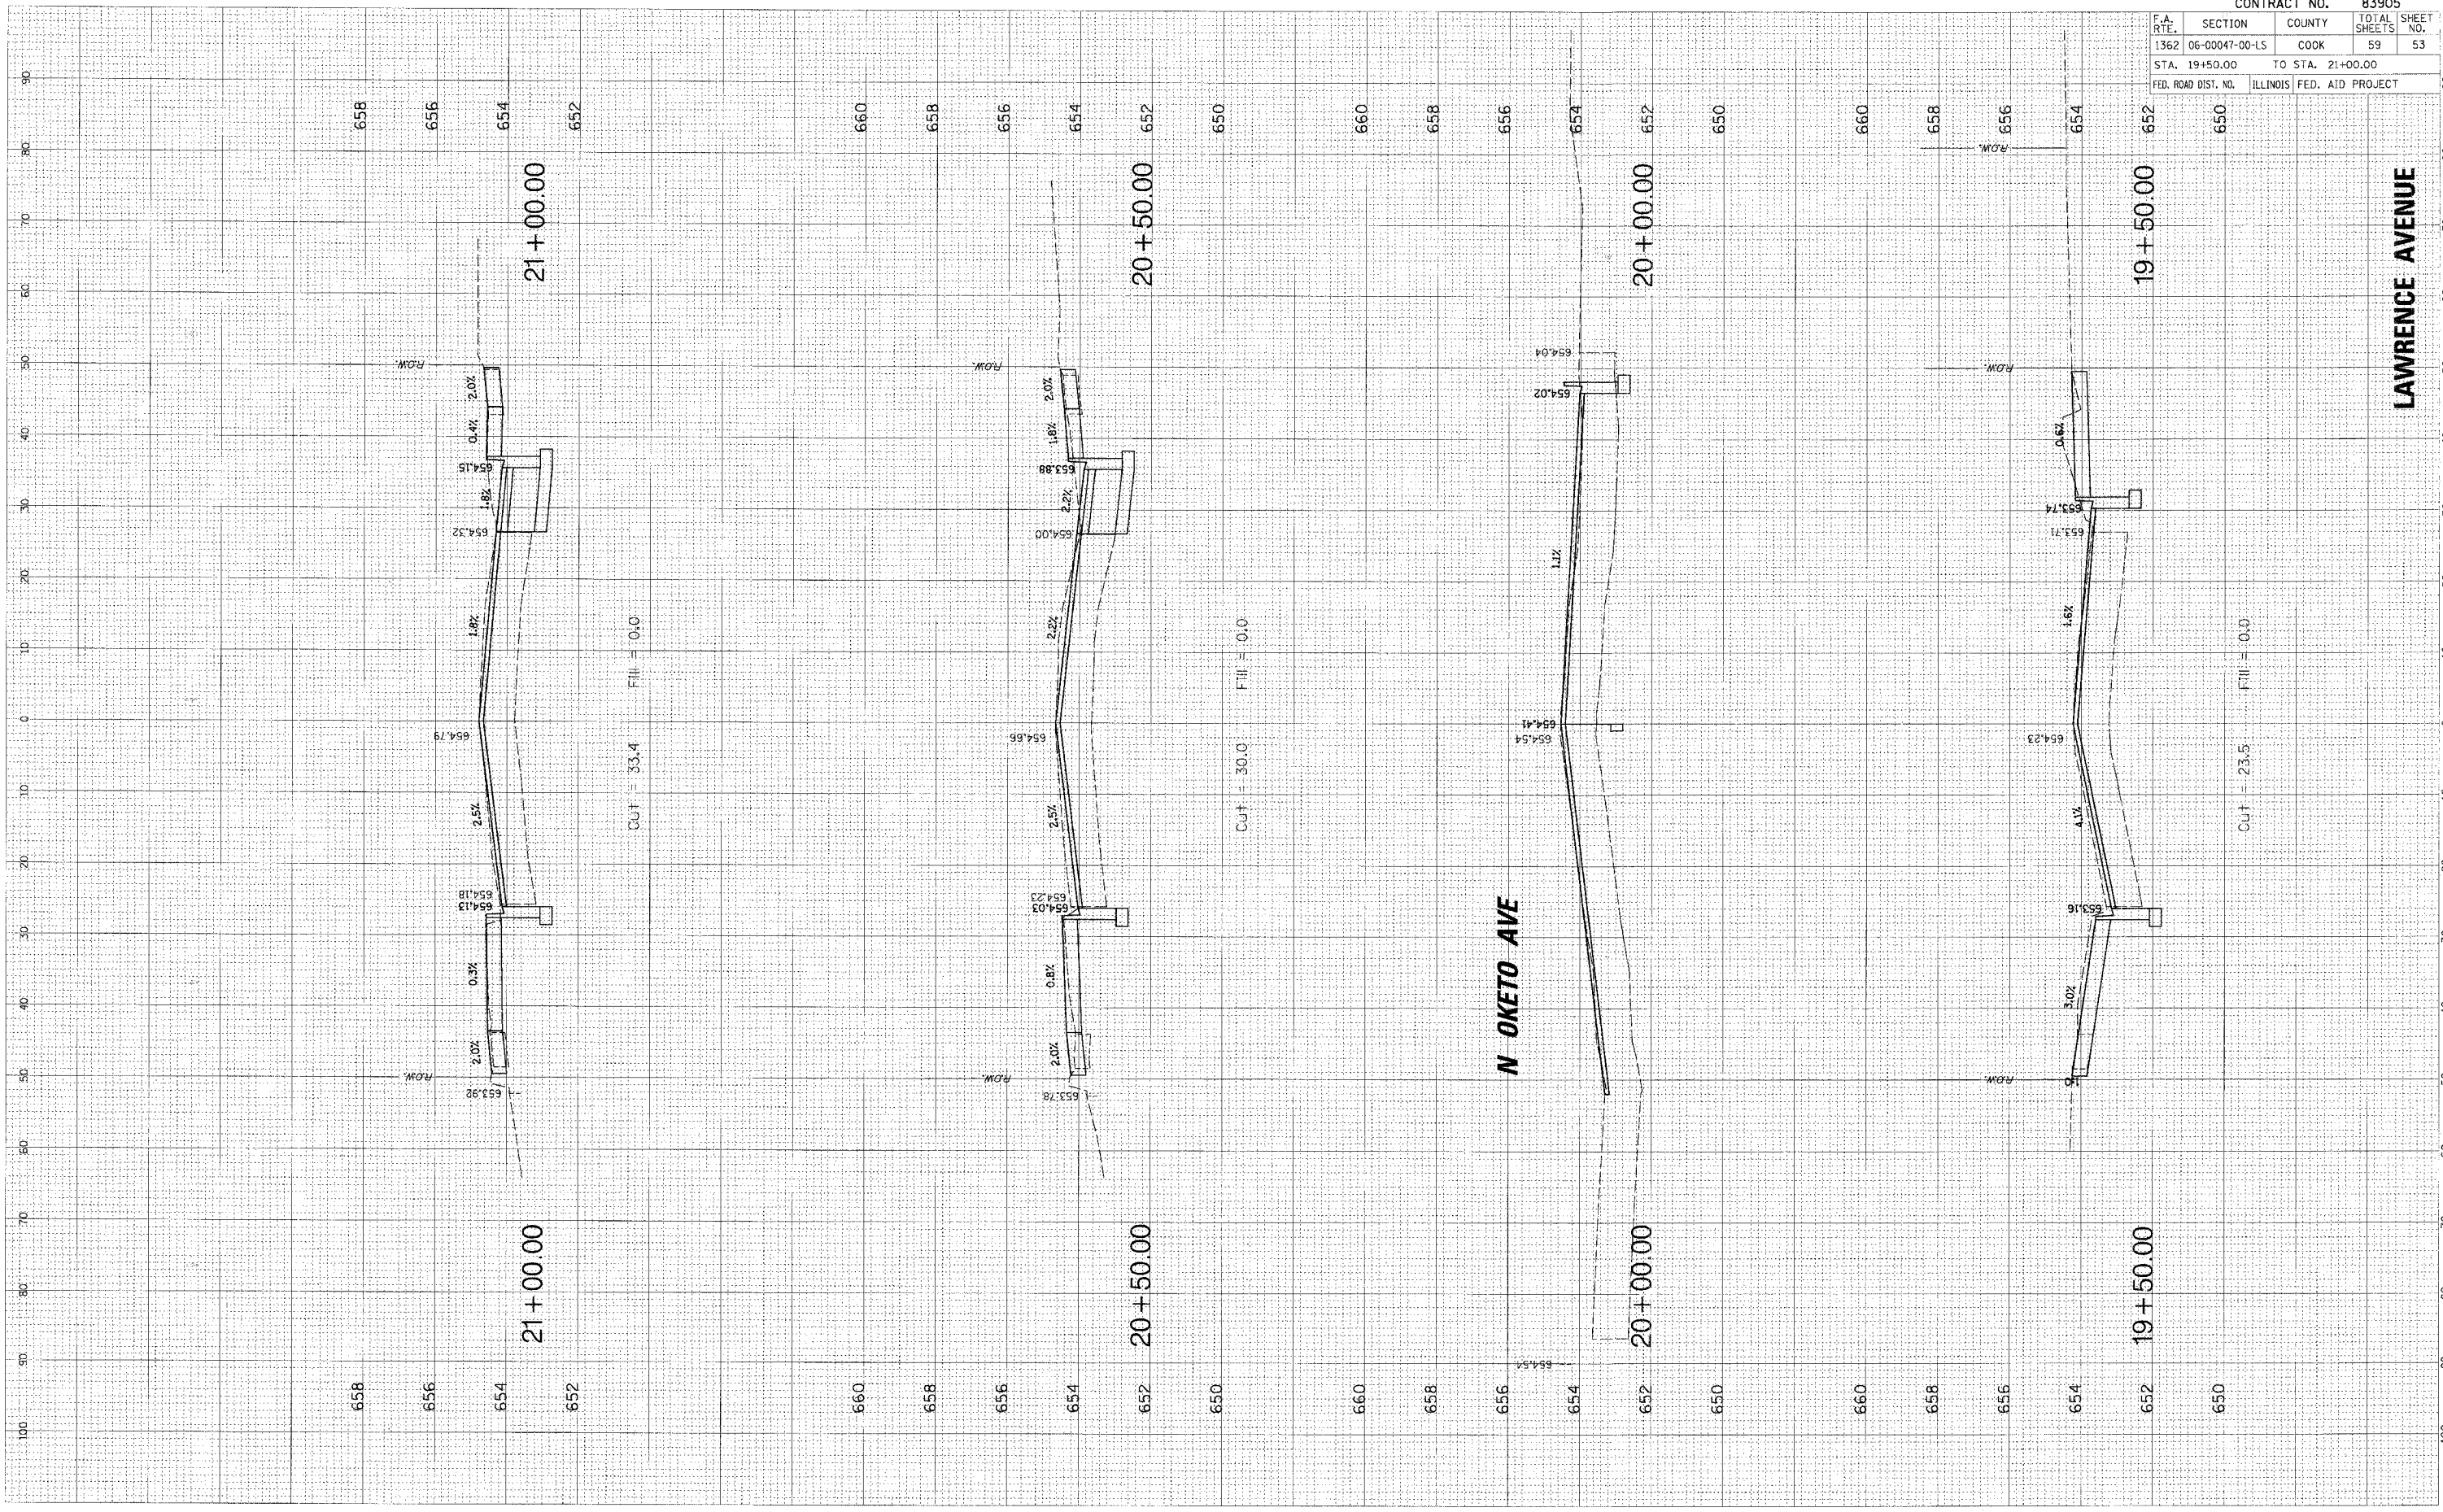

CONTRACT NO. 83905				
F.A. RTE.	SECTION	COUNTY	TOTAL SHEETS	SHEET NO.
1362	06-00047-00-LS	COOK	59	53
STA. 19+50.00		TO STA. 21+00.00		
FED. ROAD DIST. NO.		ILLINOIS FED. AID PROJECT		