


PLOT DATE = 10/25/2007
 PLOT NAME = I:\PROJECTS\2007\10\25\102507\102507.PLT
 PLOT SCALE = 1" = 40'
 USER NAME = PMAGNELLI

ORIGINAL
 SURVEYED
 PLOTTED
 TEMPLATE
 AREAS CHECKED
 NO. _____ BY _____ DATE _____

FINAL
 SURVEYED
 PLOTTED
 TEMPLATE
 AREAS CHECKED
 NO. _____ BY _____ DATE _____

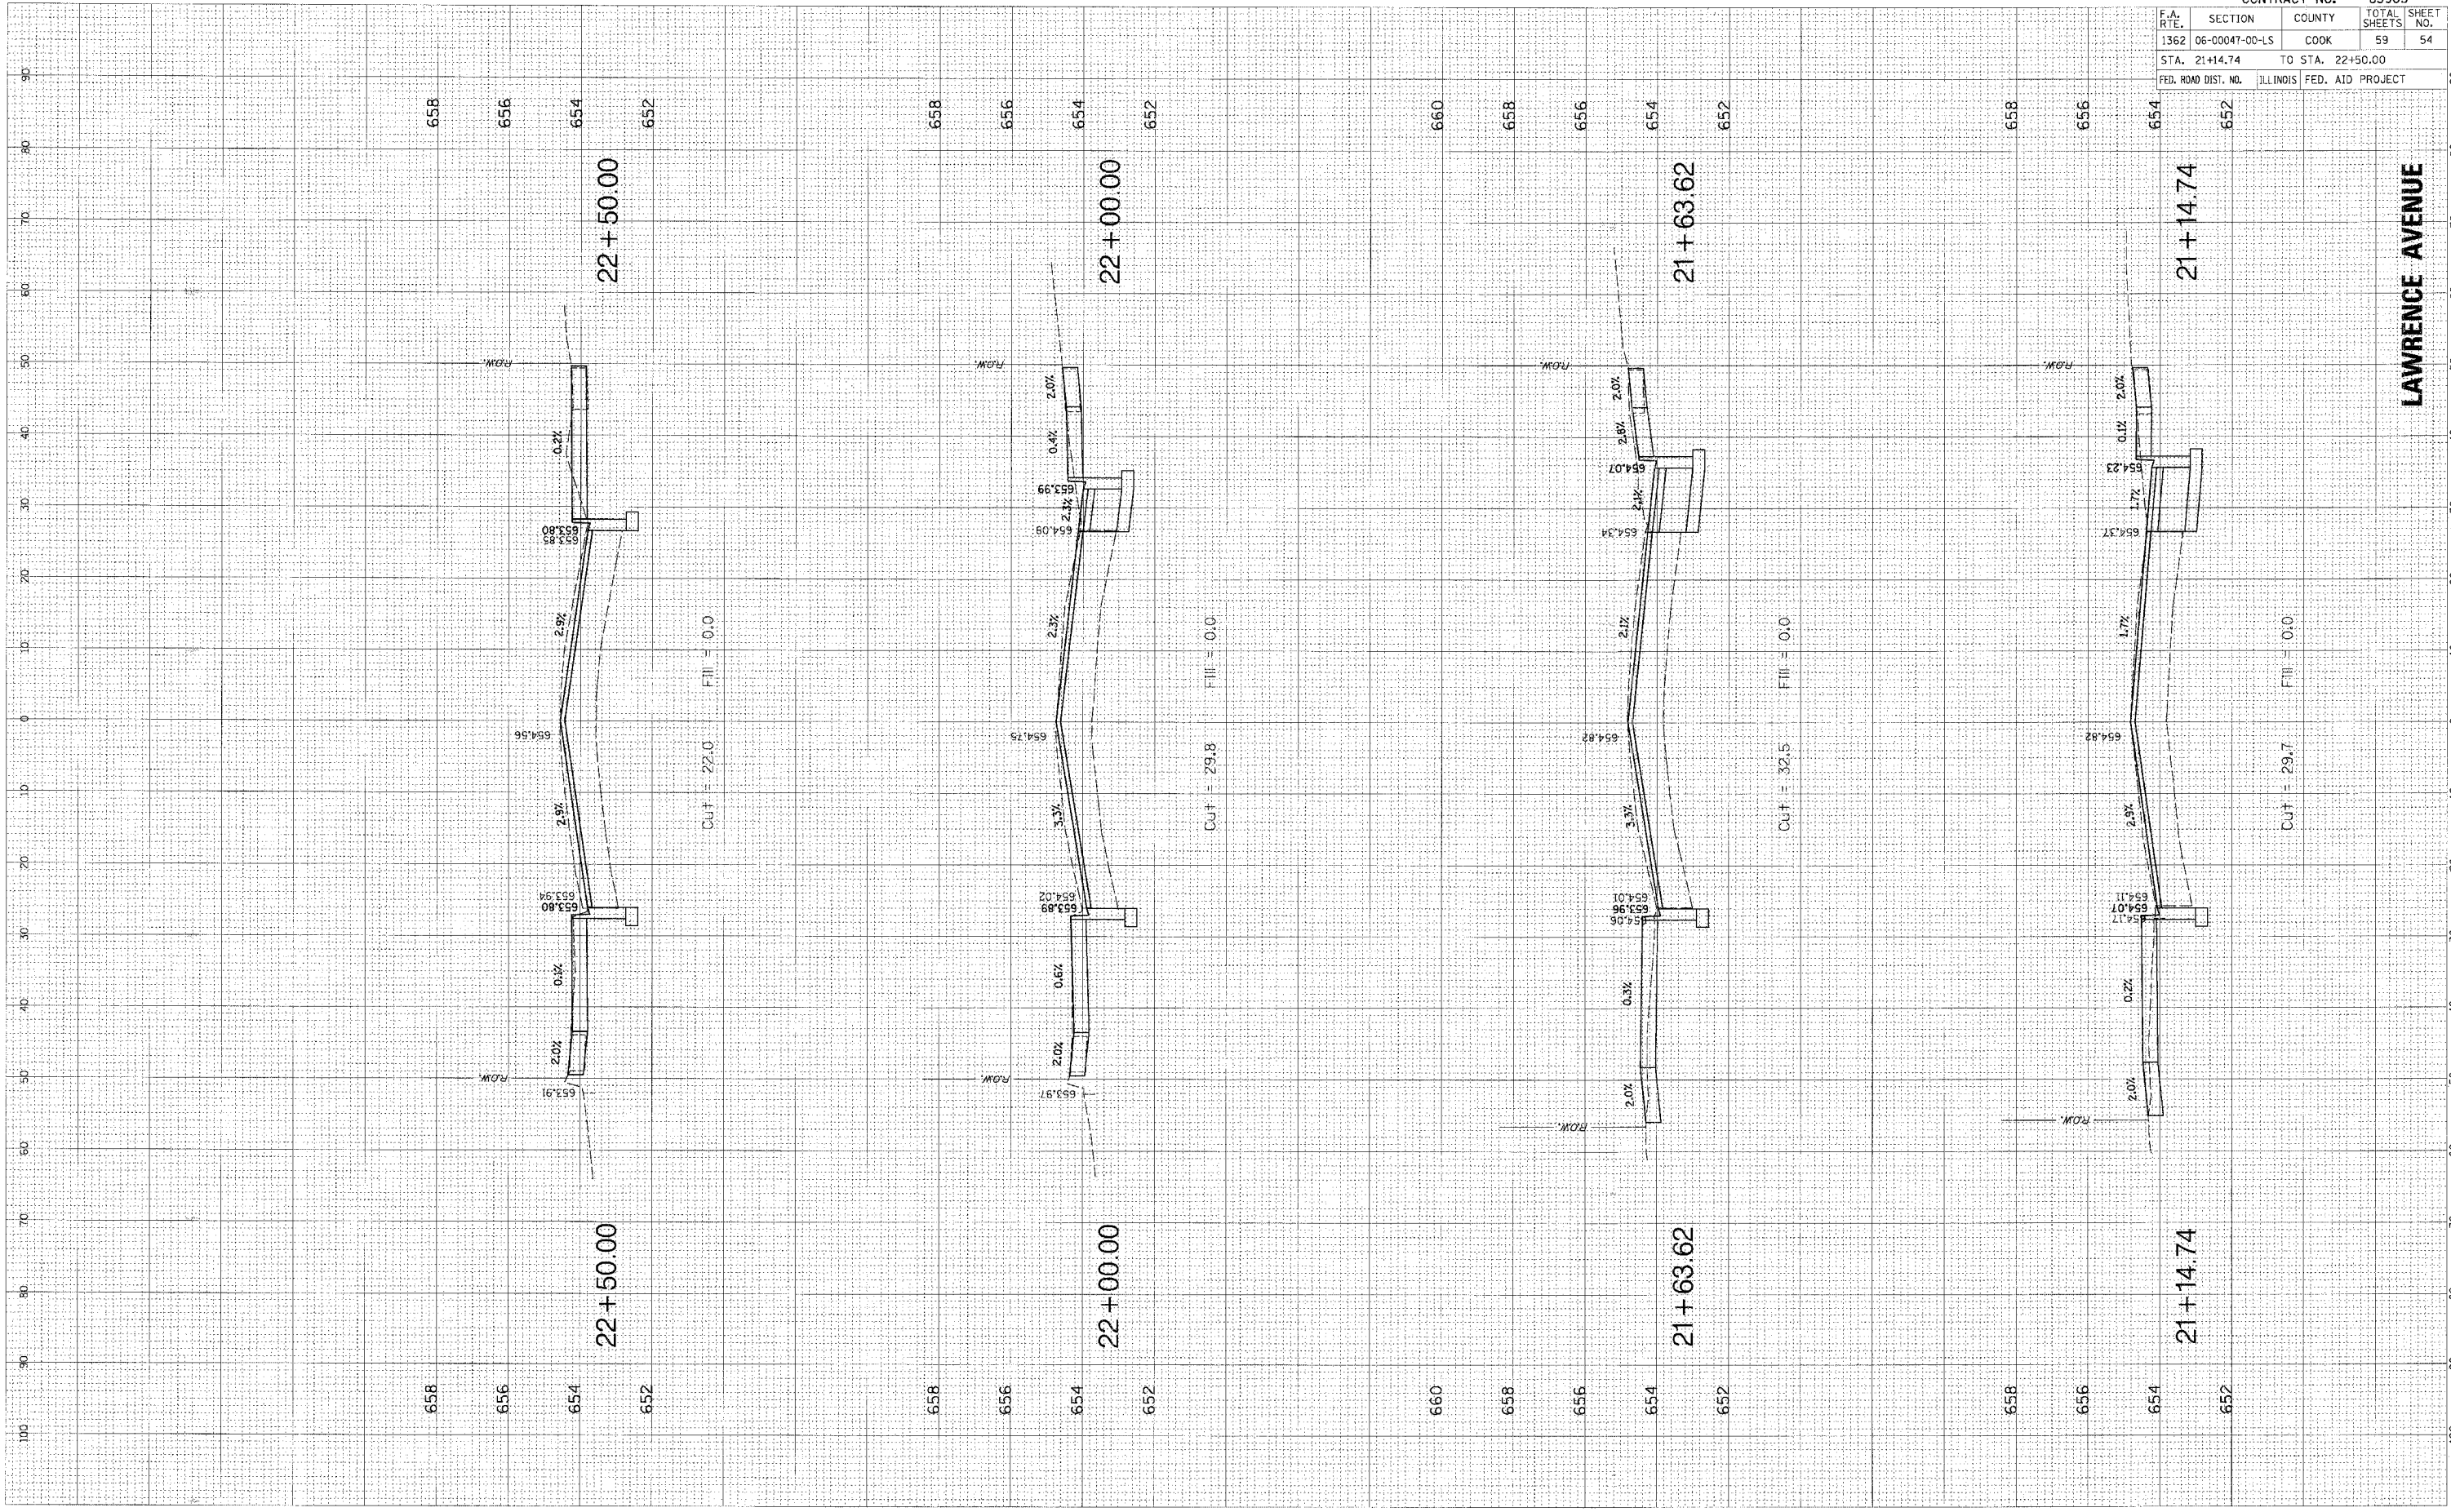

CONTRACT NO. 83905				
F.A. RTE.	SECTION	COUNTY	TOTAL SHEETS	SHEET NO.
1362	06-00047-00-LS	COOK	59	54
STA. 21+14.74 TO STA. 22+50.00				
FED. ROAD DIST. NO.		ILLINOIS FED. AID PROJECT		

LAWRENCE AVENUE