

**STATE OF ILLINOIS
DEPARTMENT OF TRANSPORTATION
DIVISION OF HIGHWAYS
PLANS FOR**

**PROPOSED FEDERAL AID PROJECT
ILLINOIS TRANSPORTATION ENHANCEMENT PROGRAM
FAU 1376 GRAND AVENUE, STRUCKMAN AVENUE
TO HESSING STREET AND THATCHER AVENUE,
RIVER GROVE AVENUE TO ARNOLD STREET
VILLAGE OF RIVER GROVE
SECTION 06-00087-00-SW
GRAND AVENUE STREETScape
PROJECT TE-00D1(754)
COOK COUNTY
C-91-125-07**

ROUTE NO.	SECTION	COUNTY	TOTAL SHEETS	SHEET NO.
FAU 1376	**	COOK	35	1
ILLINOIS PROJECT TE-00D1 (754)				
VILLAGE SECTION 06-00087-00-SW				
CONTRACT NO. 83926				





LOCATION OF SECTION INDICATED THUS: ■

FOR INDEX OF SHEETS SEE SHEET NO. 2

TRAFFIC DATA

2030 ADT = 27,500
POSTED SPEED LIMIT: 30 MPH
DESIGN SPEED LIMIT: 30 MPH


PROJECT LOCATED IN THE VILLAGE OF RIVER GROVE

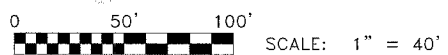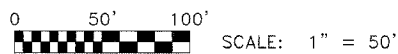

FULL SIZE PLANS HAVE BEEN PREPARED USING STANDARD ENGINEERING SCALES. REDUCED SIZED PLANS WILL NOT CONFORM TO STANDARD SCALES. IN MAKING MEASUREMENTS ON REDUCED PLANS, THE ABOVE SCALES MAY BE USED.



**Know what's below.
Call before you dig.**

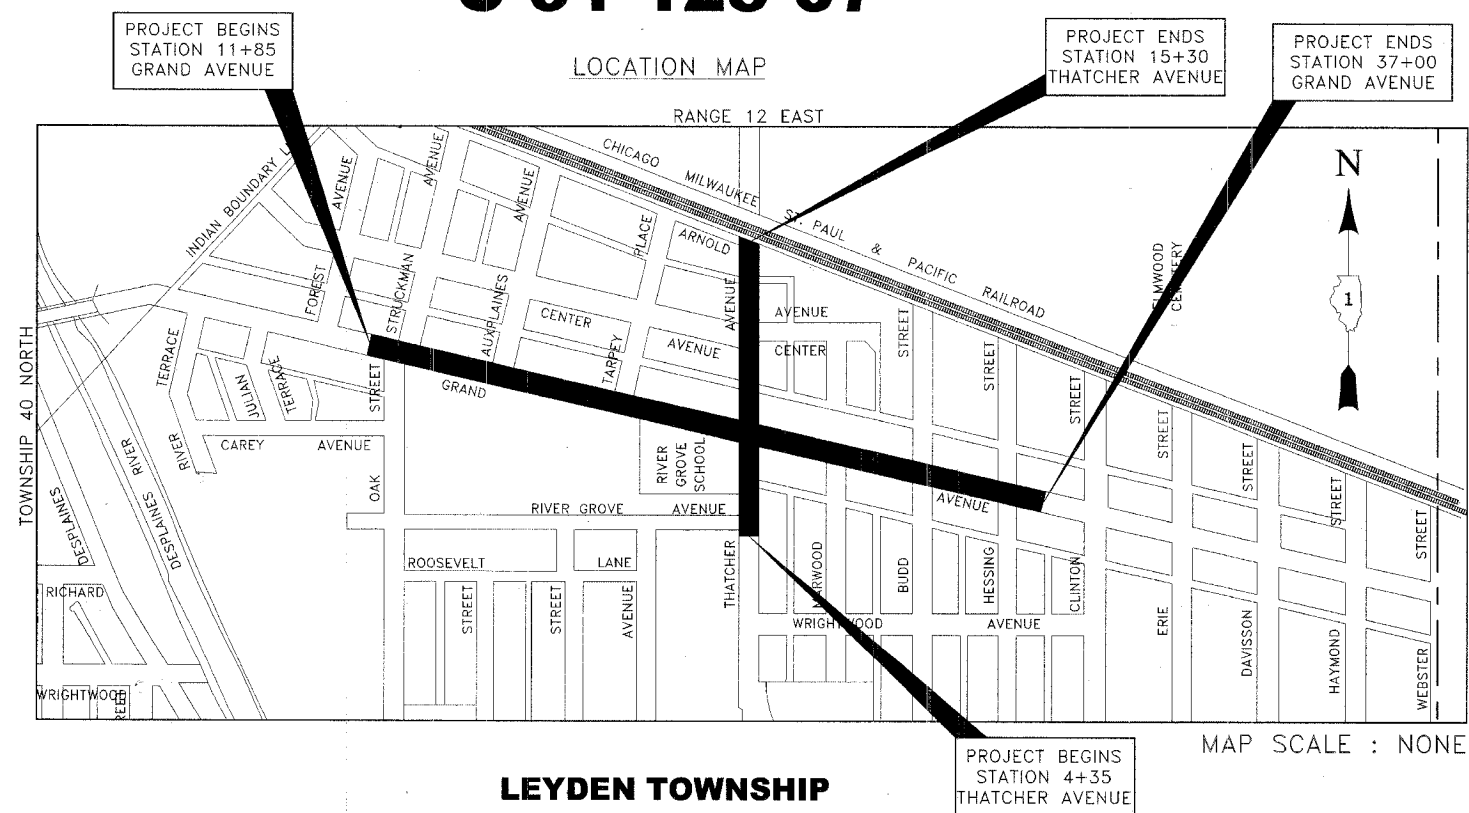


LEYDEN TOWNSHIP

■ - AREA OF IMPROVEMENT

GROSS AND NET LENGTH OF PROJECT = 3,610 FT. = 0.6837 MI.

ILLINOIS DEPARTMENT OF TRANSPORTATION DEPARTMENT OF HIGHWAYS	
APPROVED	October 18 2007 <i>Marilyn J. May</i> VILLAGE OF RIVER GROVE PRESIDENT
PASSED	November 6 2007 <i>Christopher Holt</i> DISTRICT 1 ENGINEER OF LOCAL ROADS & STREETS
RELEASING FOR BID BASED ON LIMITED REVIEW	Nov. 7 2007 <i>Diane O'Keefe</i> DEPUTY DIRECTOR OF HIGHWAYS, REGION 1 ENGINEER

(PRINTED BY AUTHORITY OF THE STATE OF ILLINOIS)

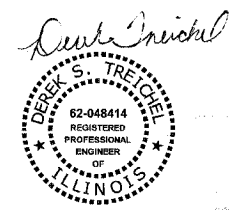

DATE SIGNED: 10-18-07
LICENSE EXPIRES: 11-30-07

EDWIN HANCOCK ENGINEERING COMPANY
9933 ROOSEVELT ROAD PHONE: (708) 865-0300
WESTCHESTER, ILLINOIS 60154

E.H.E. NO. 760-06-03320

Drawing File: W:\Projects\76006033 - Grand Ave Streetscape\COVER.dwg Oct 16, 2007 - 1:48pm FEDERAL AID DESIGN ENGINEER: JESSICA FELICIANO (847)705-4487

CONTRACT NO. 83926