



EXISTING TOPOGRAPHY

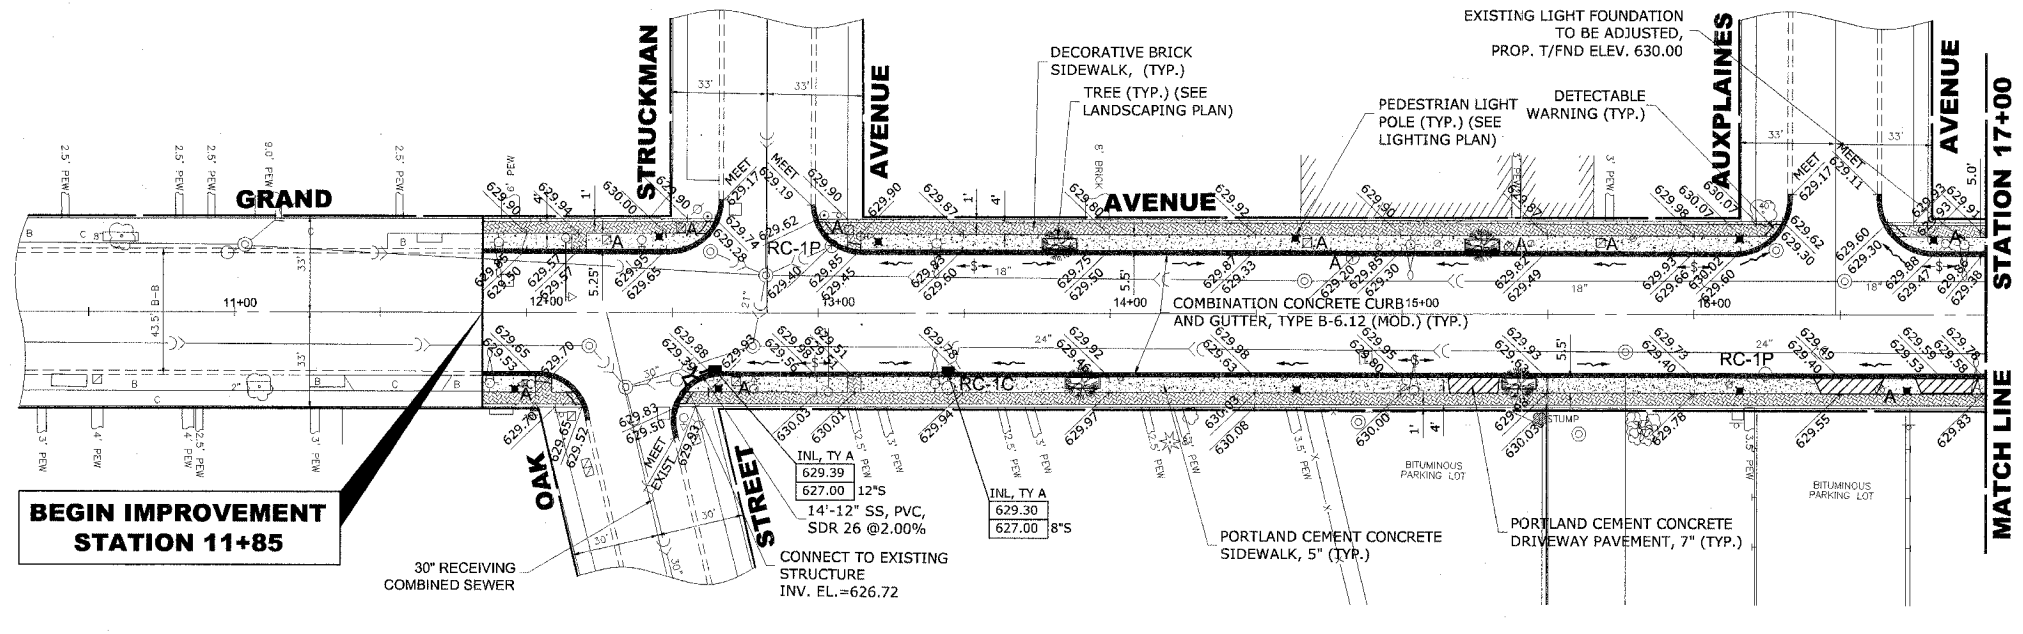

PROPOSED IMPROVEMENT

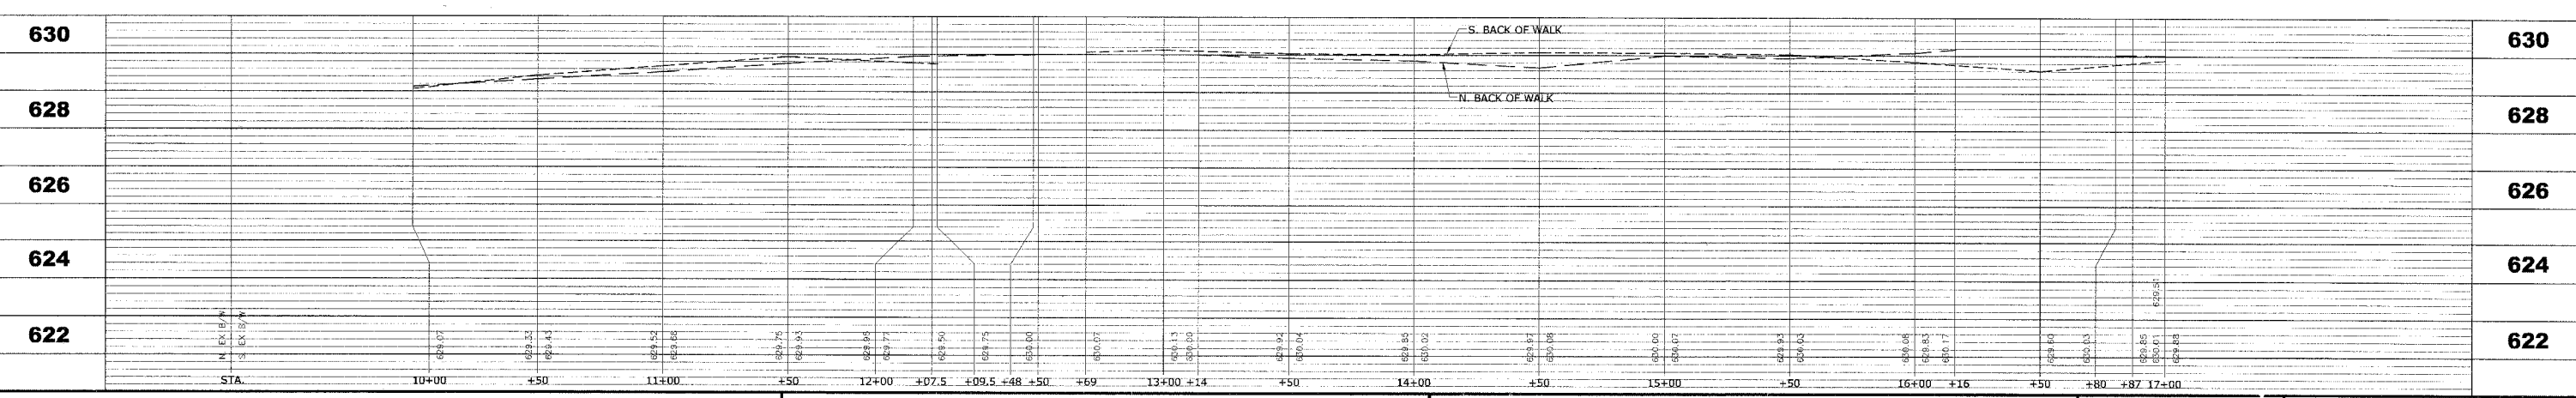

Drawing file: W:\Projects\76006033 - Grand Ave Streetscape\GRAND AVE.dwg Oct 16, 2007 - 2:40pm