
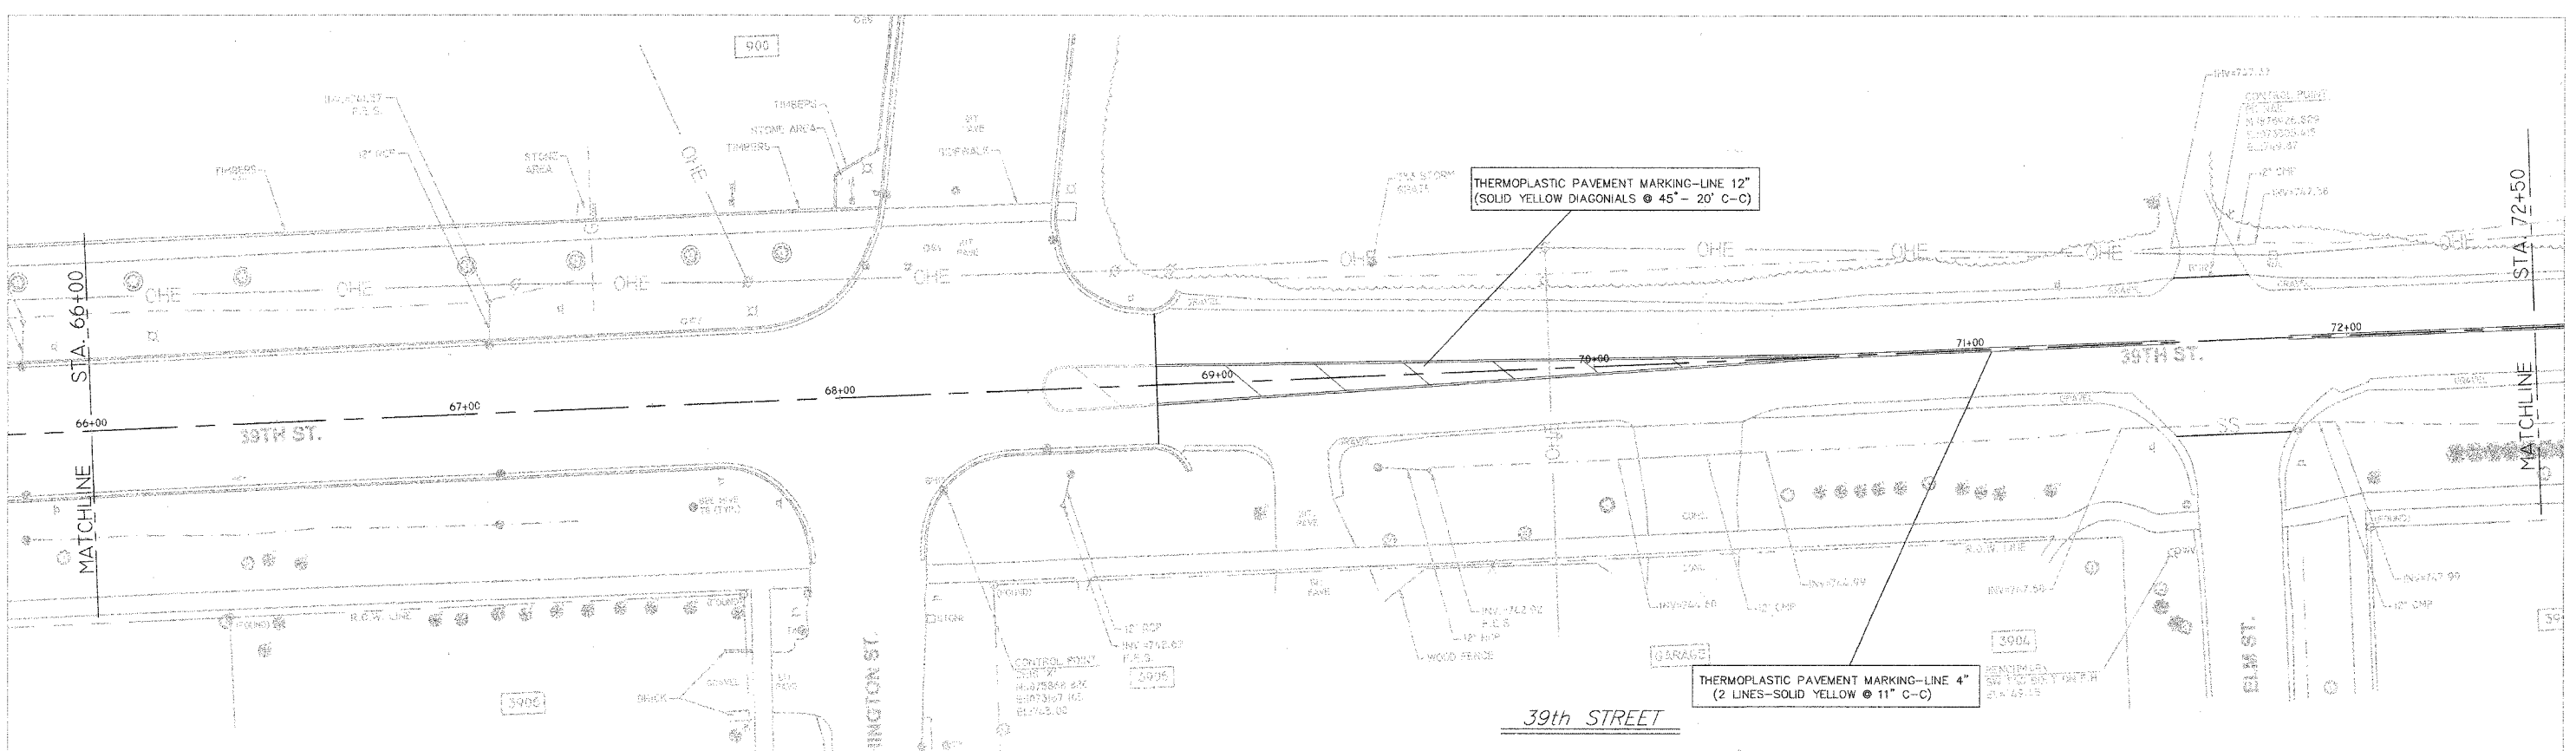


F.A.R. NO.	SECTION	COUNTY	TOTAL SHEETS	SHEET NO.
1476	07-00096-00-RS	DU PAGE	14	9
FED. ROAD DIST. NO. 1		ILLINOIS	FED. AID PROJECT	
CONTRACT NO. 83935		TIMBERG		

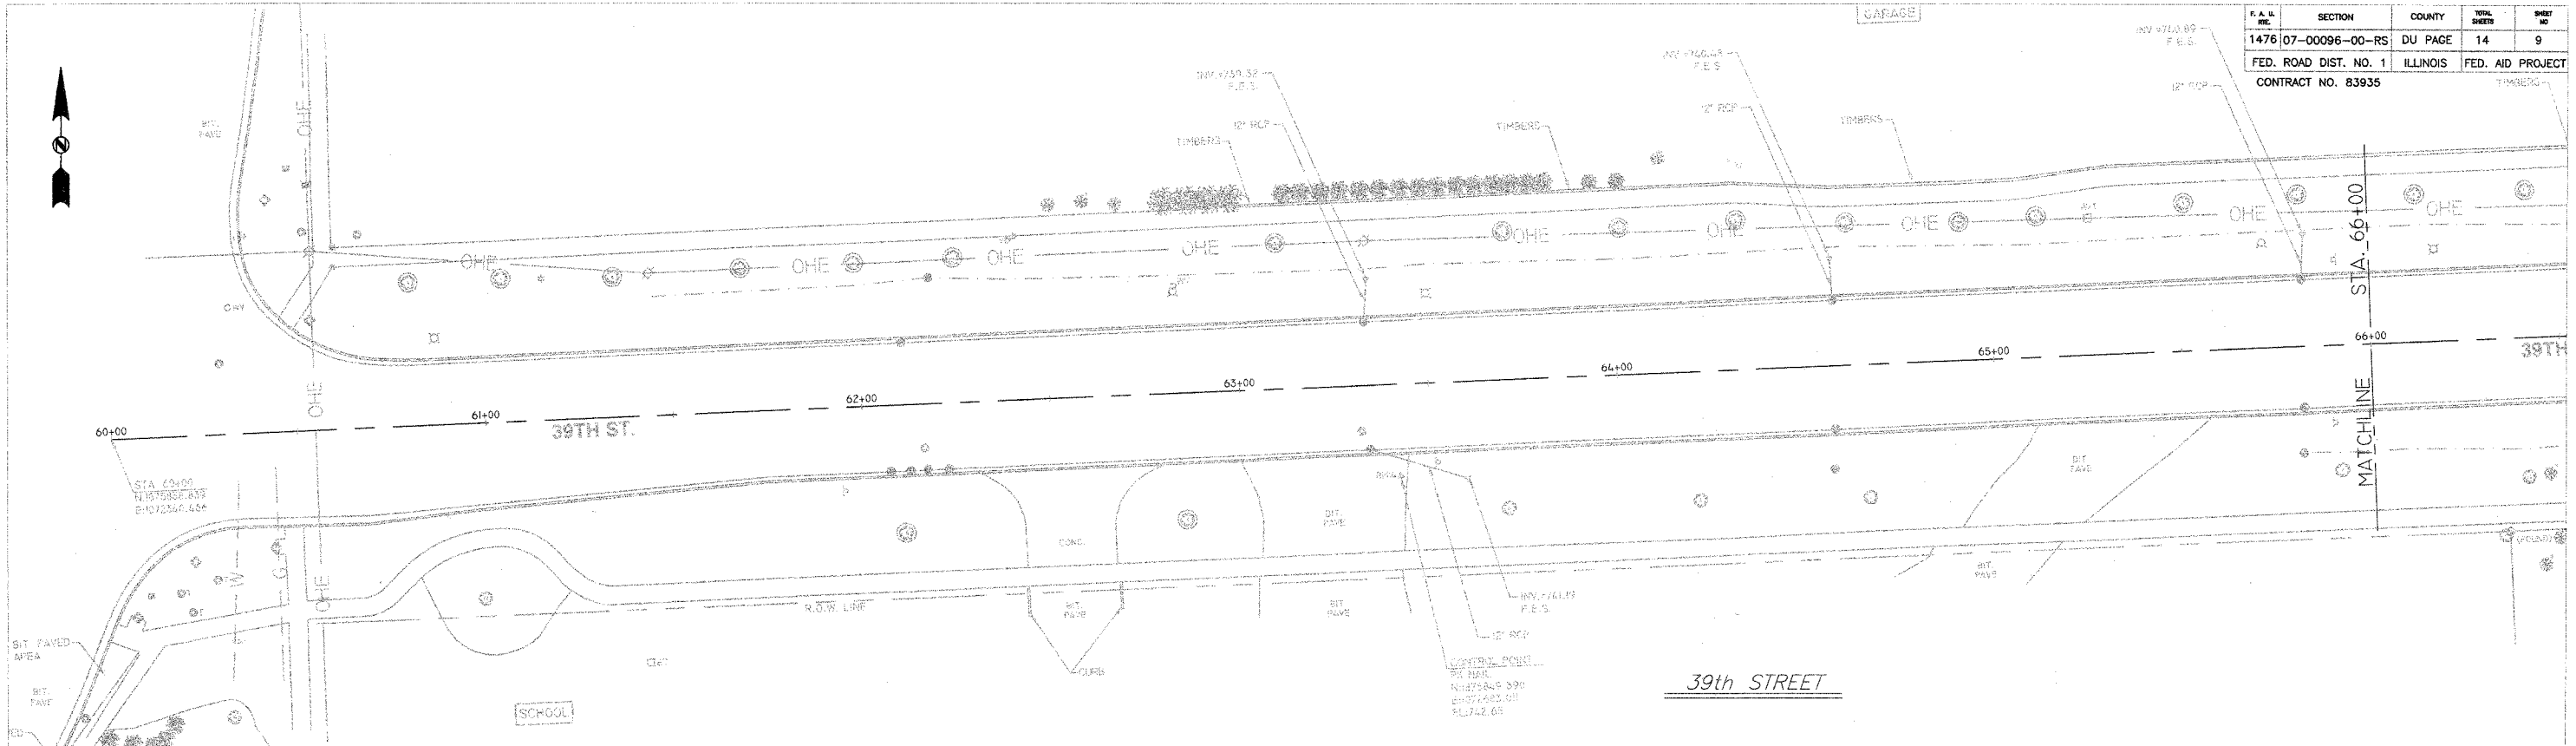

VILLAGE OF DOWNERS GROVE
PUBLIC WORKS ENGINEERING DIVISION
5101 WALNUT AVENUE 60515 (630)434-5460

REVISIONS		39th STREET RESURFACING PROJECT	
NAME	DATE	PLAN SHEET (STA. 68+84 TO STA. 72+50)	
		DATE: 1/12/07	CHECKED BY: S.A.V.
		SCALE: 1" = 20'	DRAWN BY: R.W.B.
		FILE NAME: C:\CADFILES\39th ST\39th-1	