
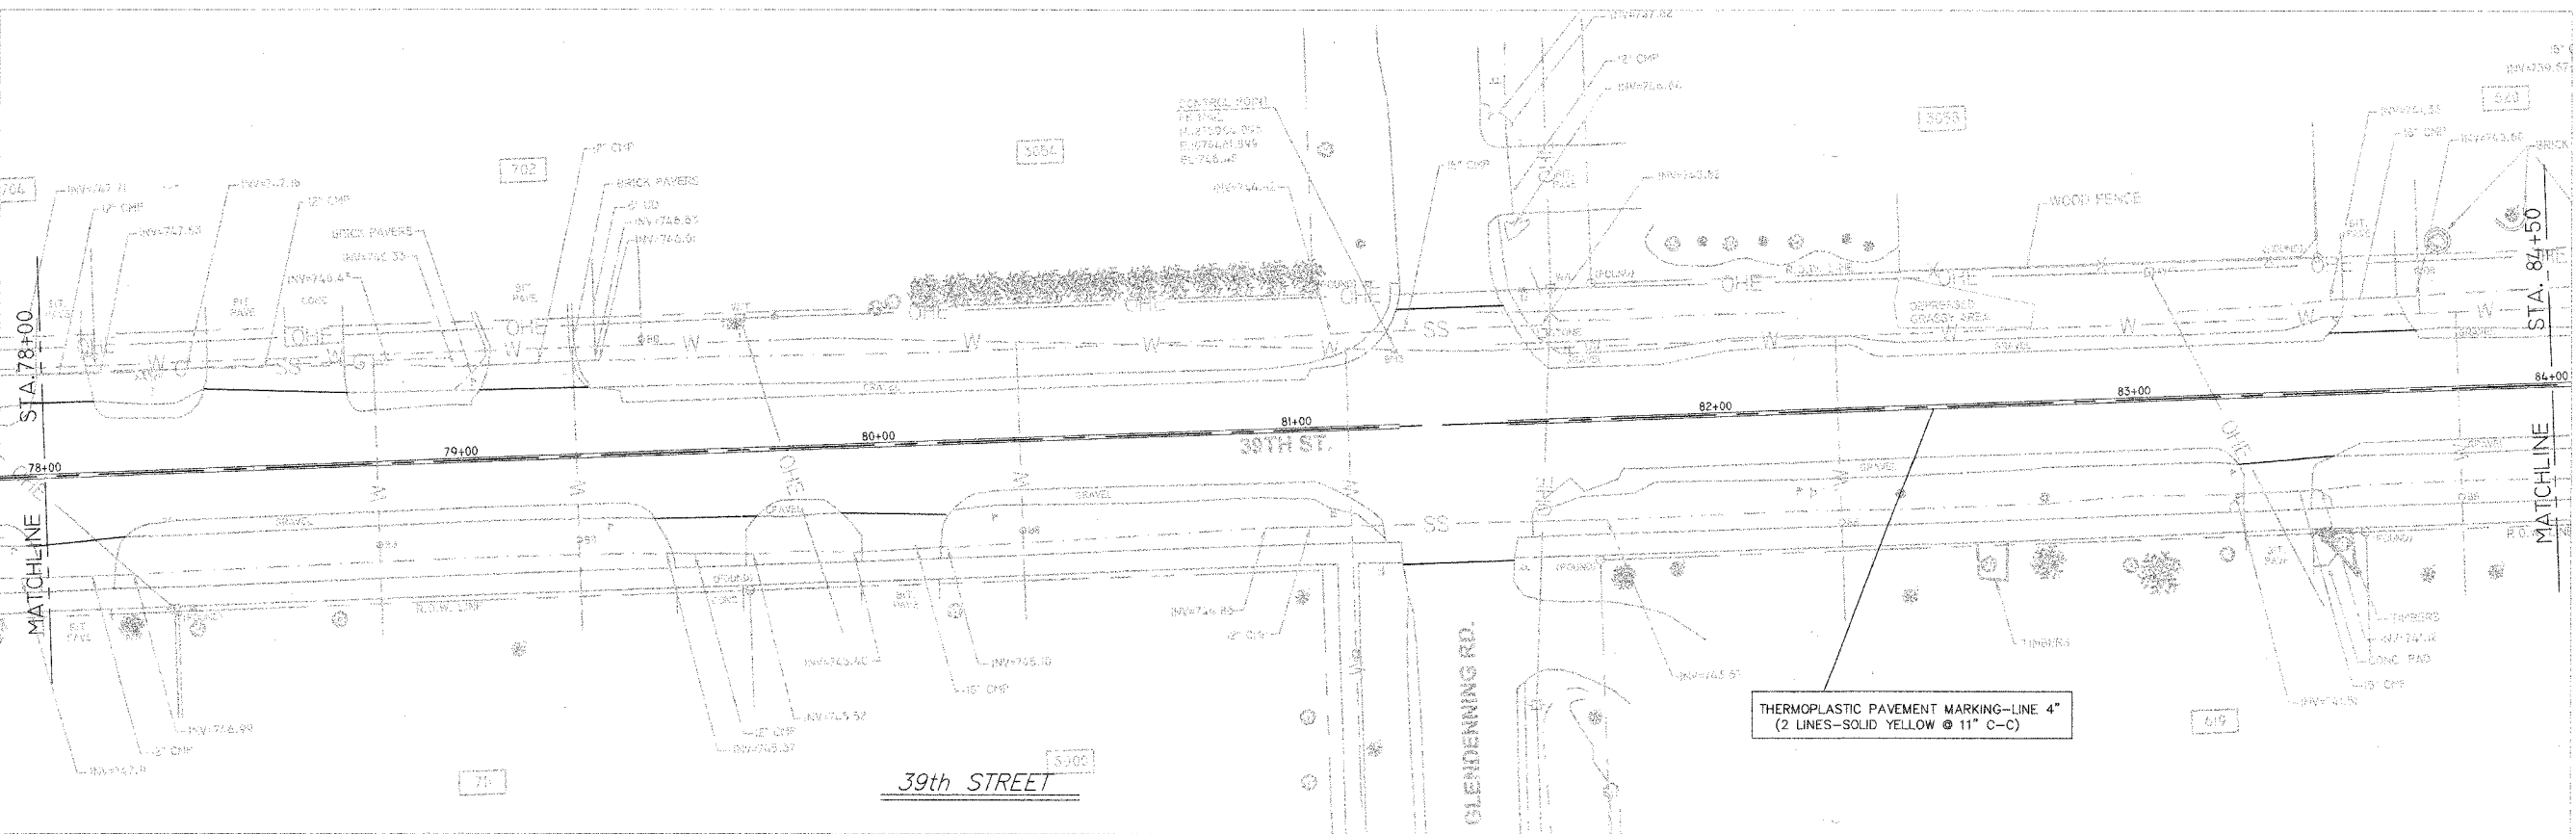


F. & M. NO.	SECTION	COUNTY	SHEET NO.	SHEET OF
1476	07-00096-00-RS	DU PAGE	14	10
FED. ROAD DIST. NO. 1		ILLINOIS	FED. AID PROJECT	
CONTRACT NO. 83935				

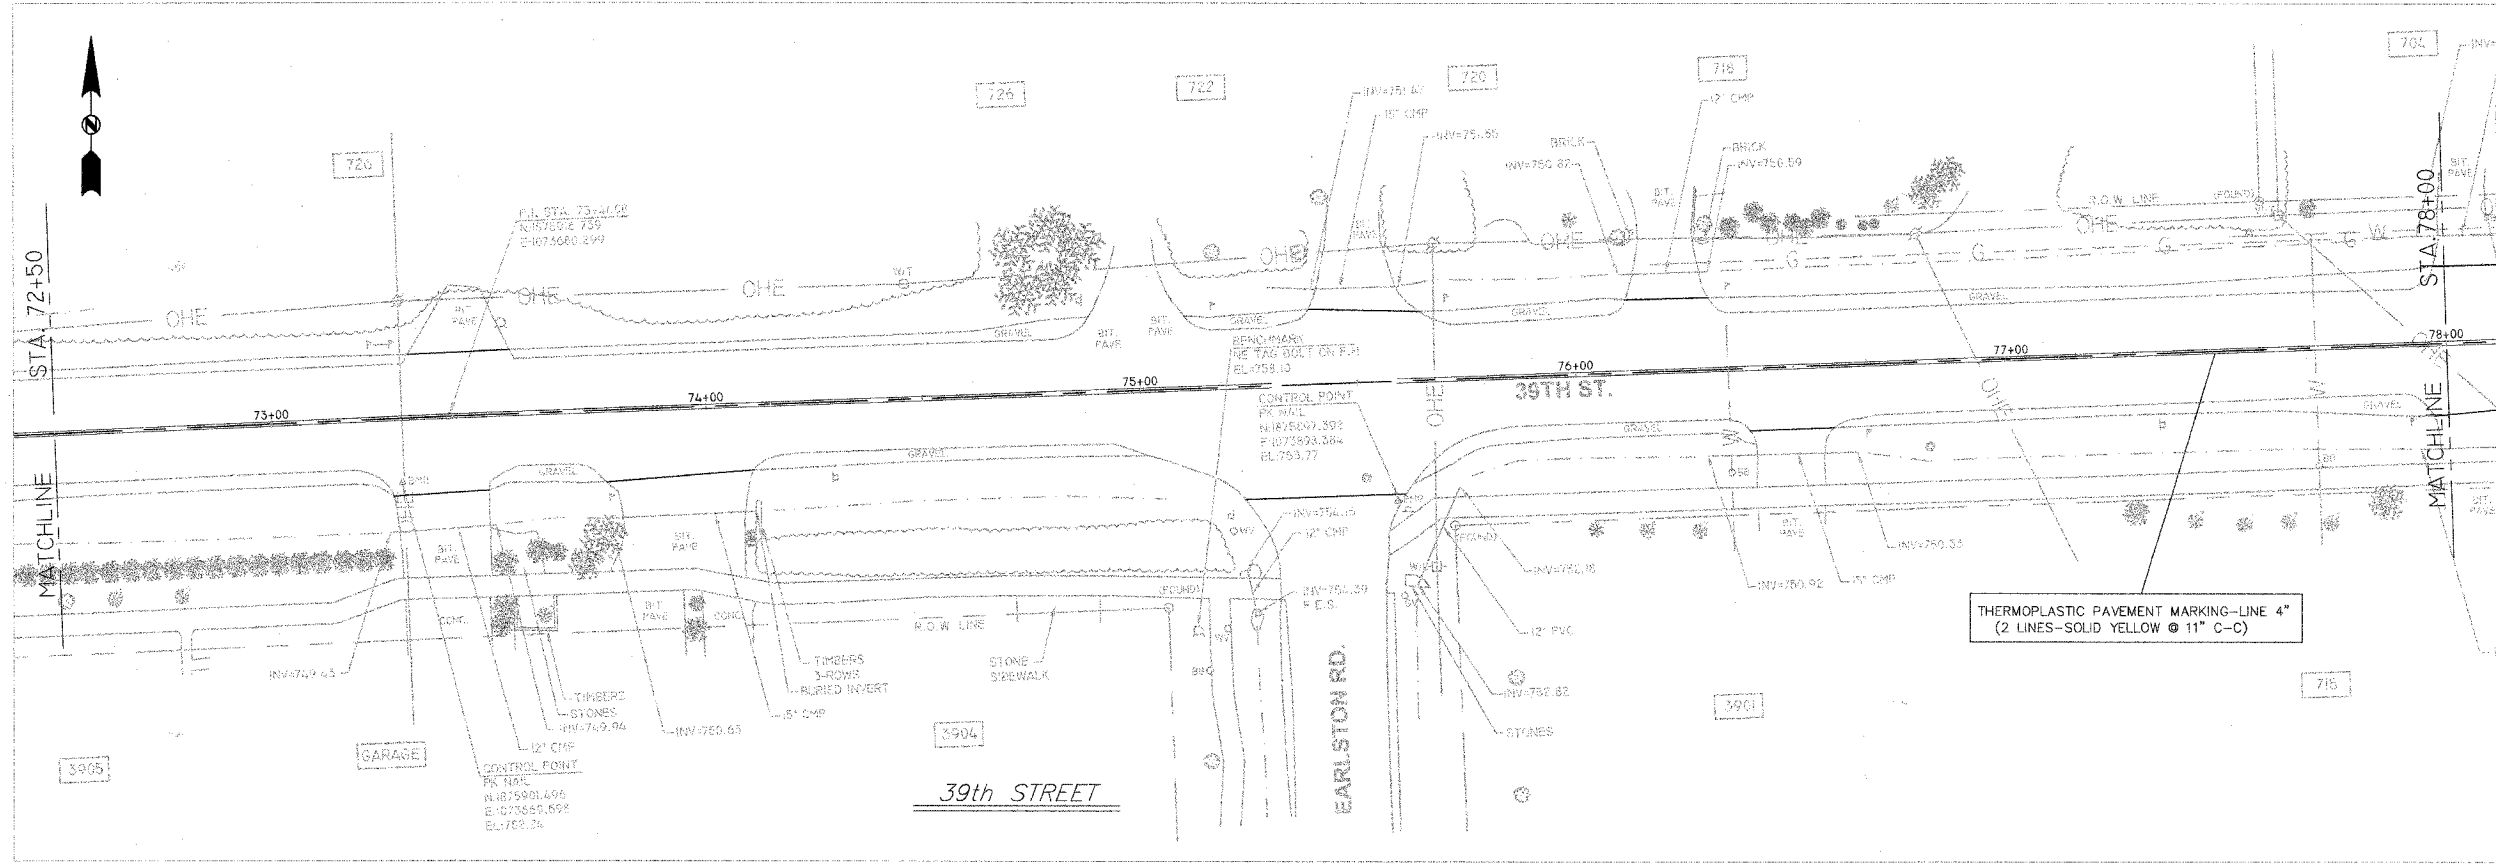

VILLAGE OF DOWNERS GROVE  
PUBLIC WORKS ENGINEERING DIVISION  
5101 WALNUT AVENUE 60515 (630)434-5460

REVISIONS		39th STREET RESURFACING PROJECT	
NAME	DATE	DATE	CHECKED BY
		1/12/07	S.A.V.
		SCALE: 1" = 20'	DRAWN BY: R.W.B.
		FILE NAME: C:\CADFILES\9016 S\9016-2	