
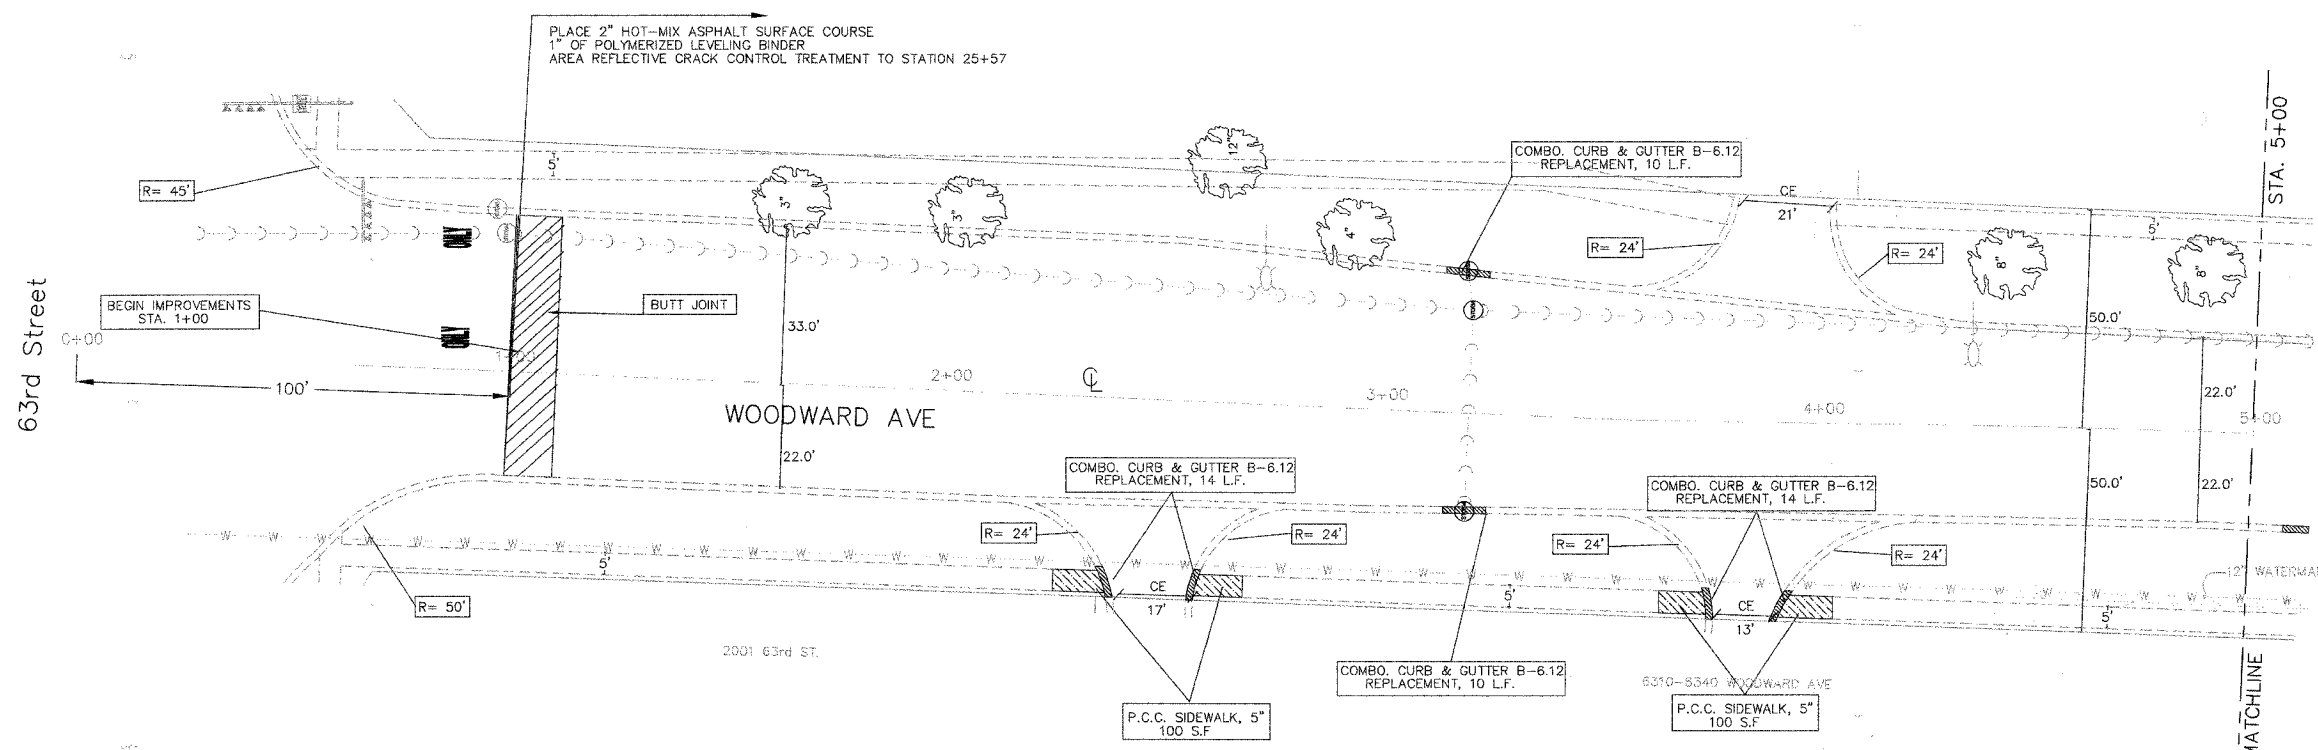


**EXISTING**

PLAN  
SCALE: 1"=20'

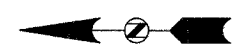

**PROPOSED**

FOR WOODWARD AVE. PROFILE  
STA. 1+00 TO STA. 5+00  
SEE SHEET 11

VILLAGE OF DOWNERS GROVE  
PUBLIC WORKS ENGINEERING DIVISION  
5101 WALNUT AVENUE 80515 (630)434-5460

**WOODWARD AVE. IMPROVEMENTS**  
DOWNERS GROVE, ILLINOIS

REVISIONS		WOODWARD AVE. EXISTING & PROPOSED STA. 1+00 TO STA. 5+00	
NAME	DATE	DATE	CHECKED BY:
		2/02/07	S.A.V.
		N.T.S.	R.W.B.
		FILE NAME: C:\CADFILES\WOODWARD\WOODWARD-1A	