


PLAN  
SCALE: 1"=20'

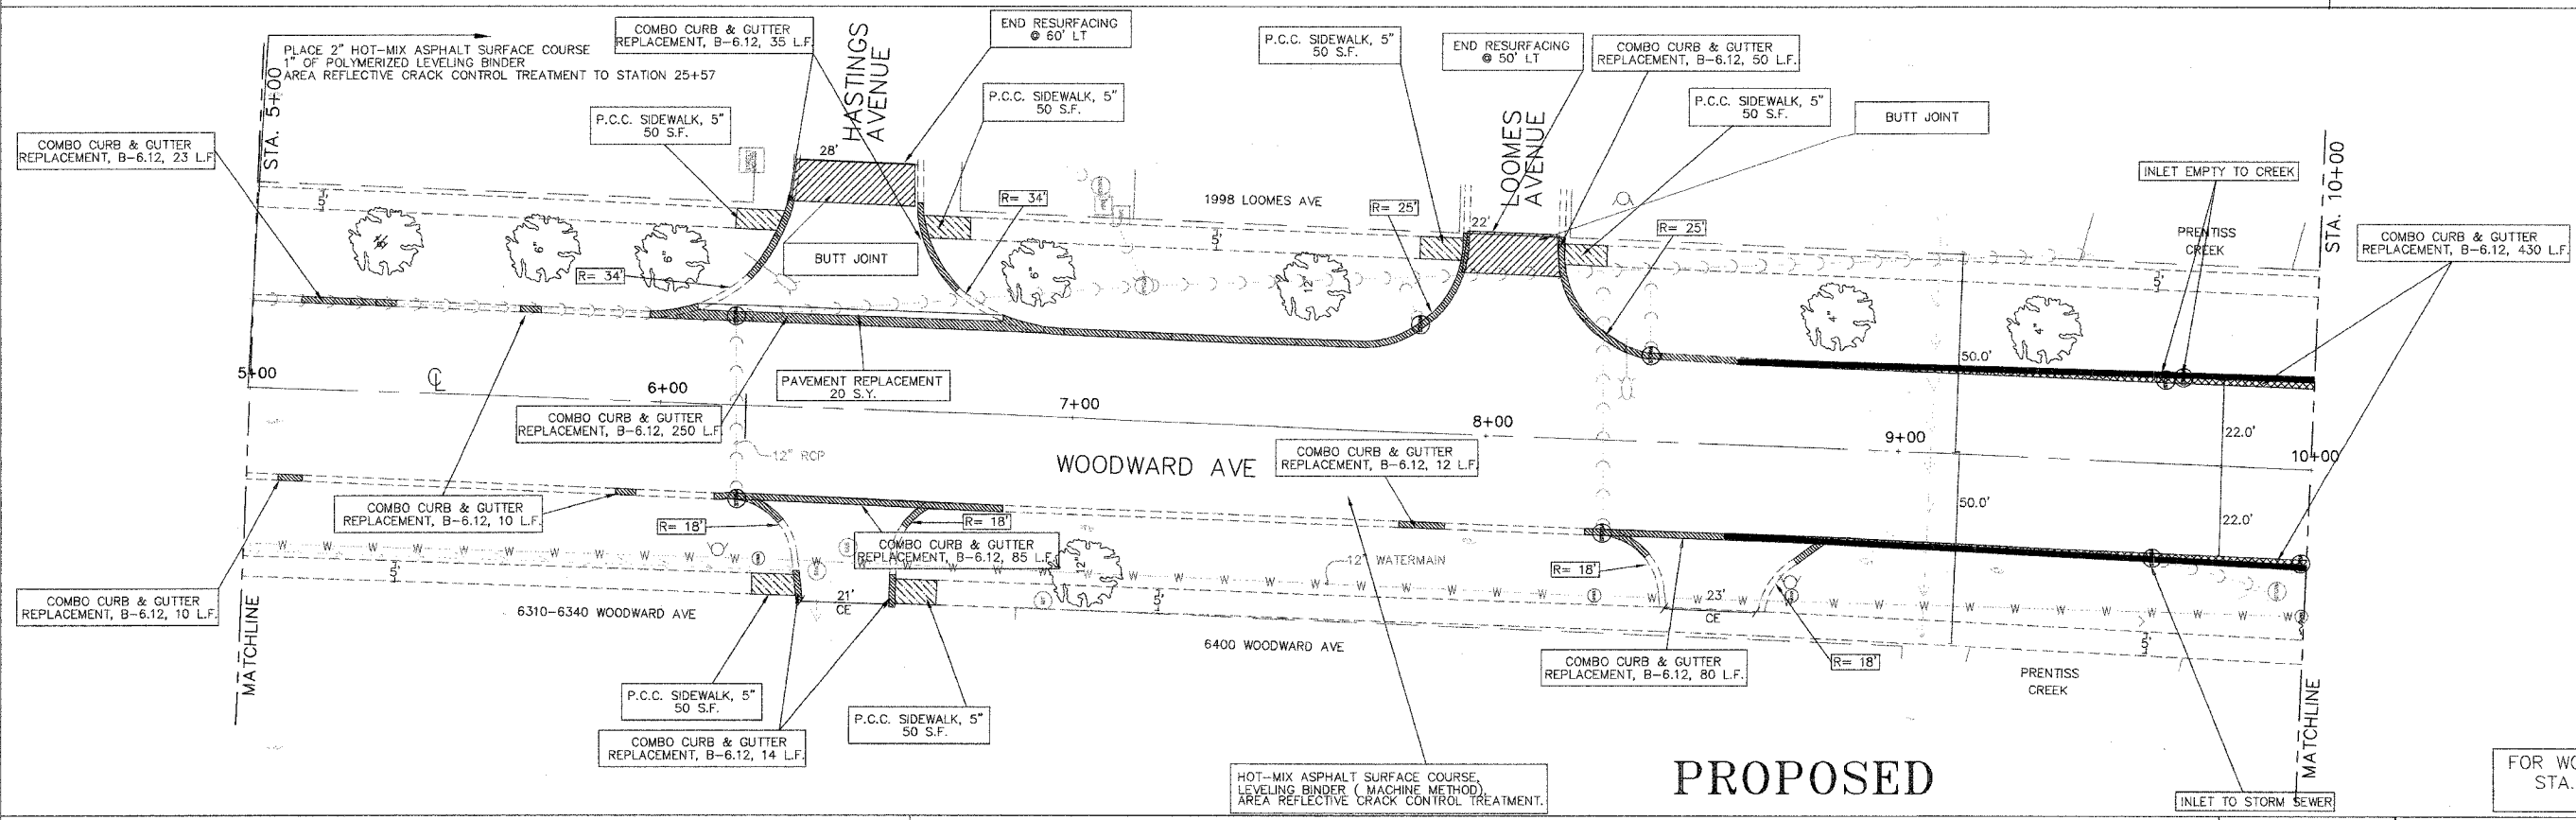

FOR WOODWARD AVE. PROFILE  
STA. 5+00 TO STA. 10+00  
SEE SHEET 11

VILLAGE OF DOWNERS GROVE  
PUBLIC WORKS ENGINEERING DIVISION  
5101 WALNUT AVENUE 60515 (630)434-5460

# WOODWARD AVE. IMPROVEMENTS

DOWNERS GROVE, ILLINOIS

REVISIONS		WOODWARD AVE. EXISTING & PROPOSED STA. 5+00 TO STA. 10+00	
NAME	DATE	DATE	CHECKED BY:
		2/02/07	S.A.V.
		SCALE: N.T.S.	DRAWN BY: R.W.B.
FILE NAME: C:\CADFILES\WOODWARD\WOODWARD-2A			