
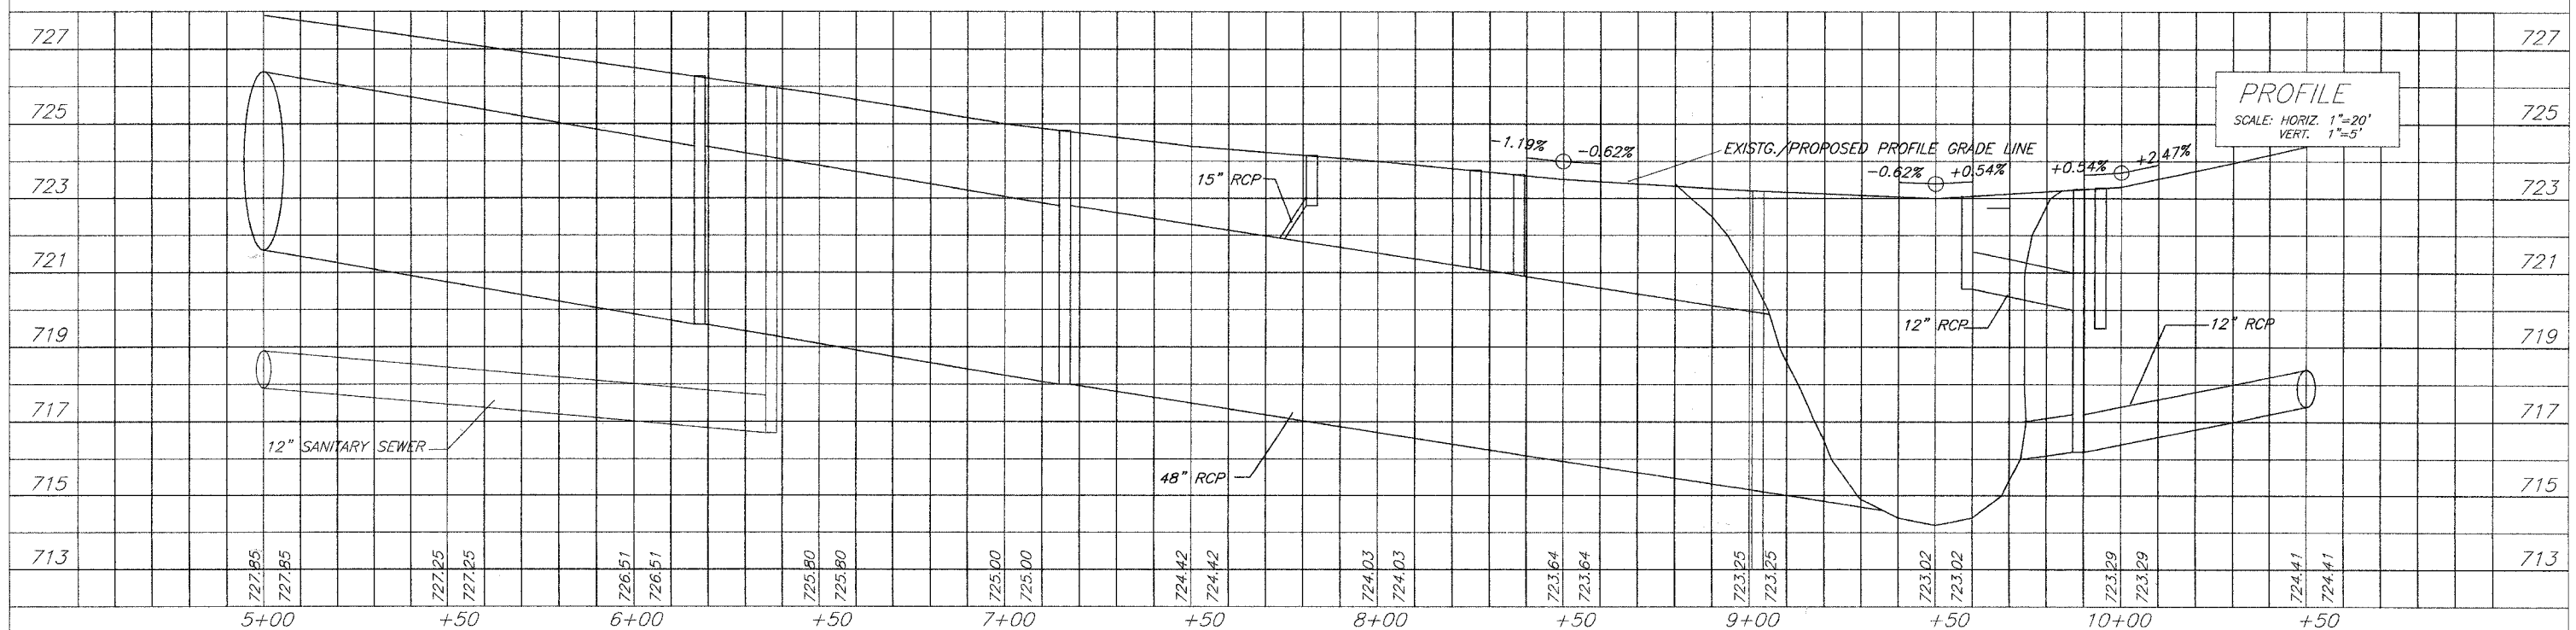


F. A. U. NO.	SECTION	COUNTY	TOTAL SHEETS	SHEET NO.
2593 02-00092-00-WR	DU PAGE	49	11	
FED. ROAD DIST. NO. 1	ILLINOIS	FED. AID PROJECT		
CONTRACT NO. 83936				

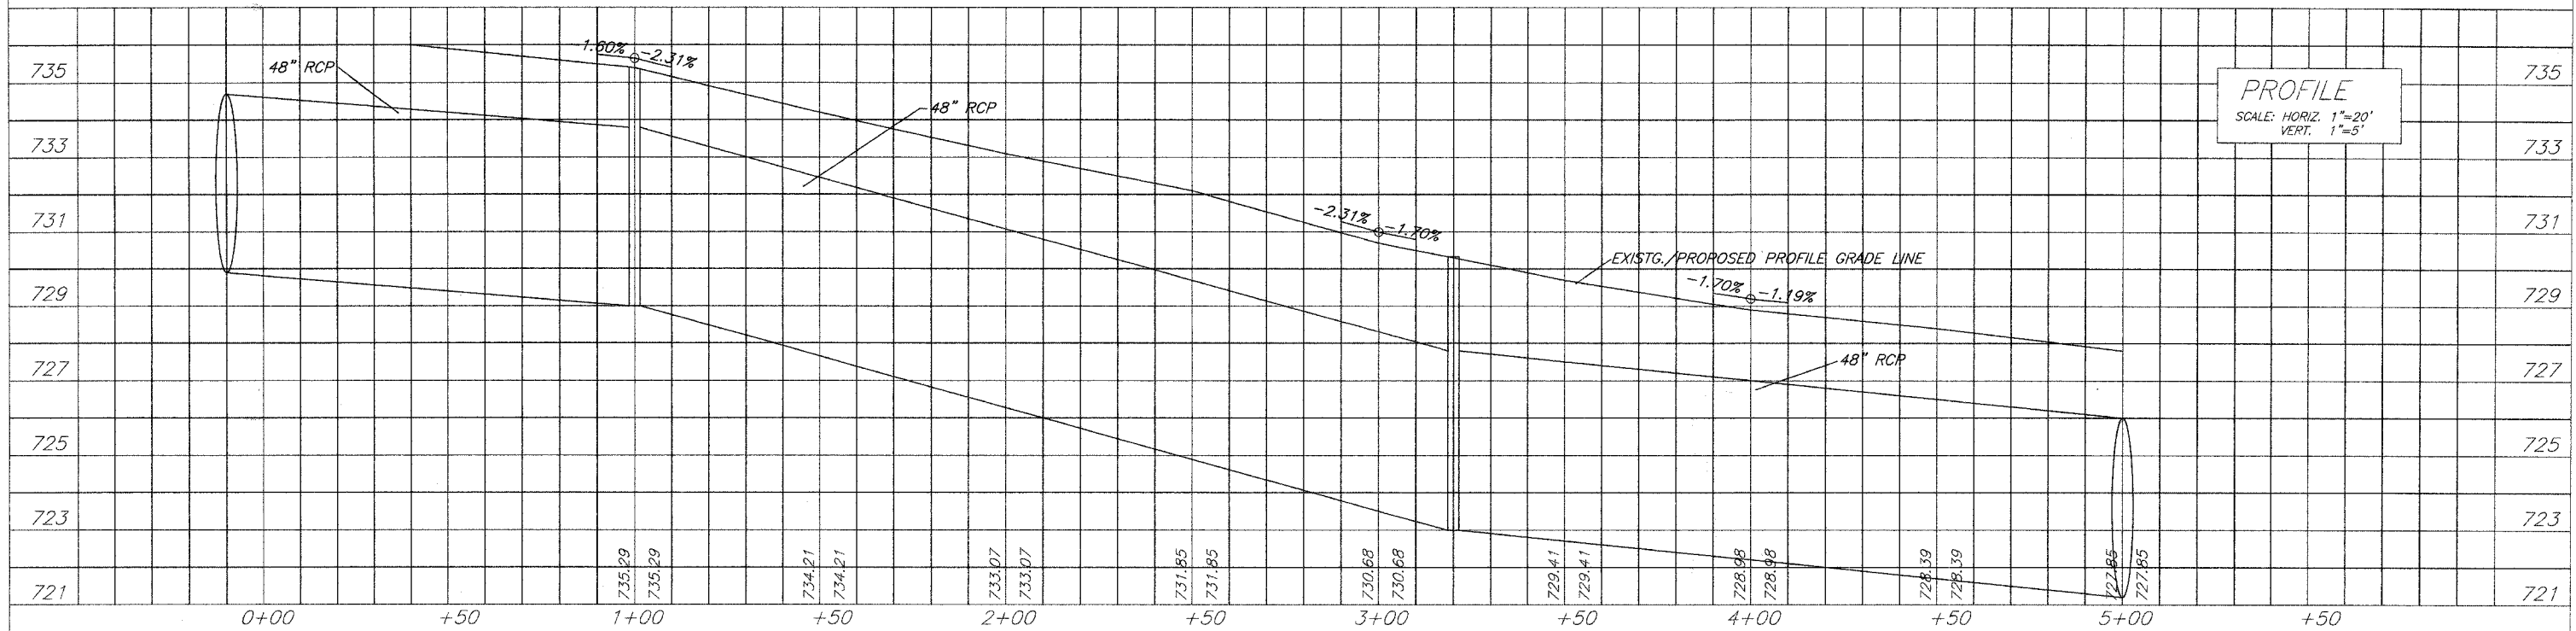

VILLAGE OF DOWNERS GROVE  
PUBLIC WORKS ENGINEERING DIVISION  
5101 WALNUT AVENUE 60515 (630)434-5460

## WOODWARD AVE. IMPROVEMENTS

DOWNERS GROVE, ILLINOIS

REVISIONS		WOODWARD AVE. PROFILE	
NAME	DATE	STA. 1+00 TO STA. 10+50	
		DATE: 2/02/07	CHECKED BY: S.A.V.
		SCALE: N.T.S.	DRAWN BY: R.W.B.
		FILE NAME: C:\CADFILES\WOODWARD\WOODWARD-6	