


F. A. IL. RE.	SECTION	COUNTY	TOTAL SHEETS	SHEET NO.
2593	02-00092-00-WR	DU	49	13
FED. ROAD DIST. NO. 1	ILLINOIS	FED. AID PROJECT		

CONTRACT NO. 83936

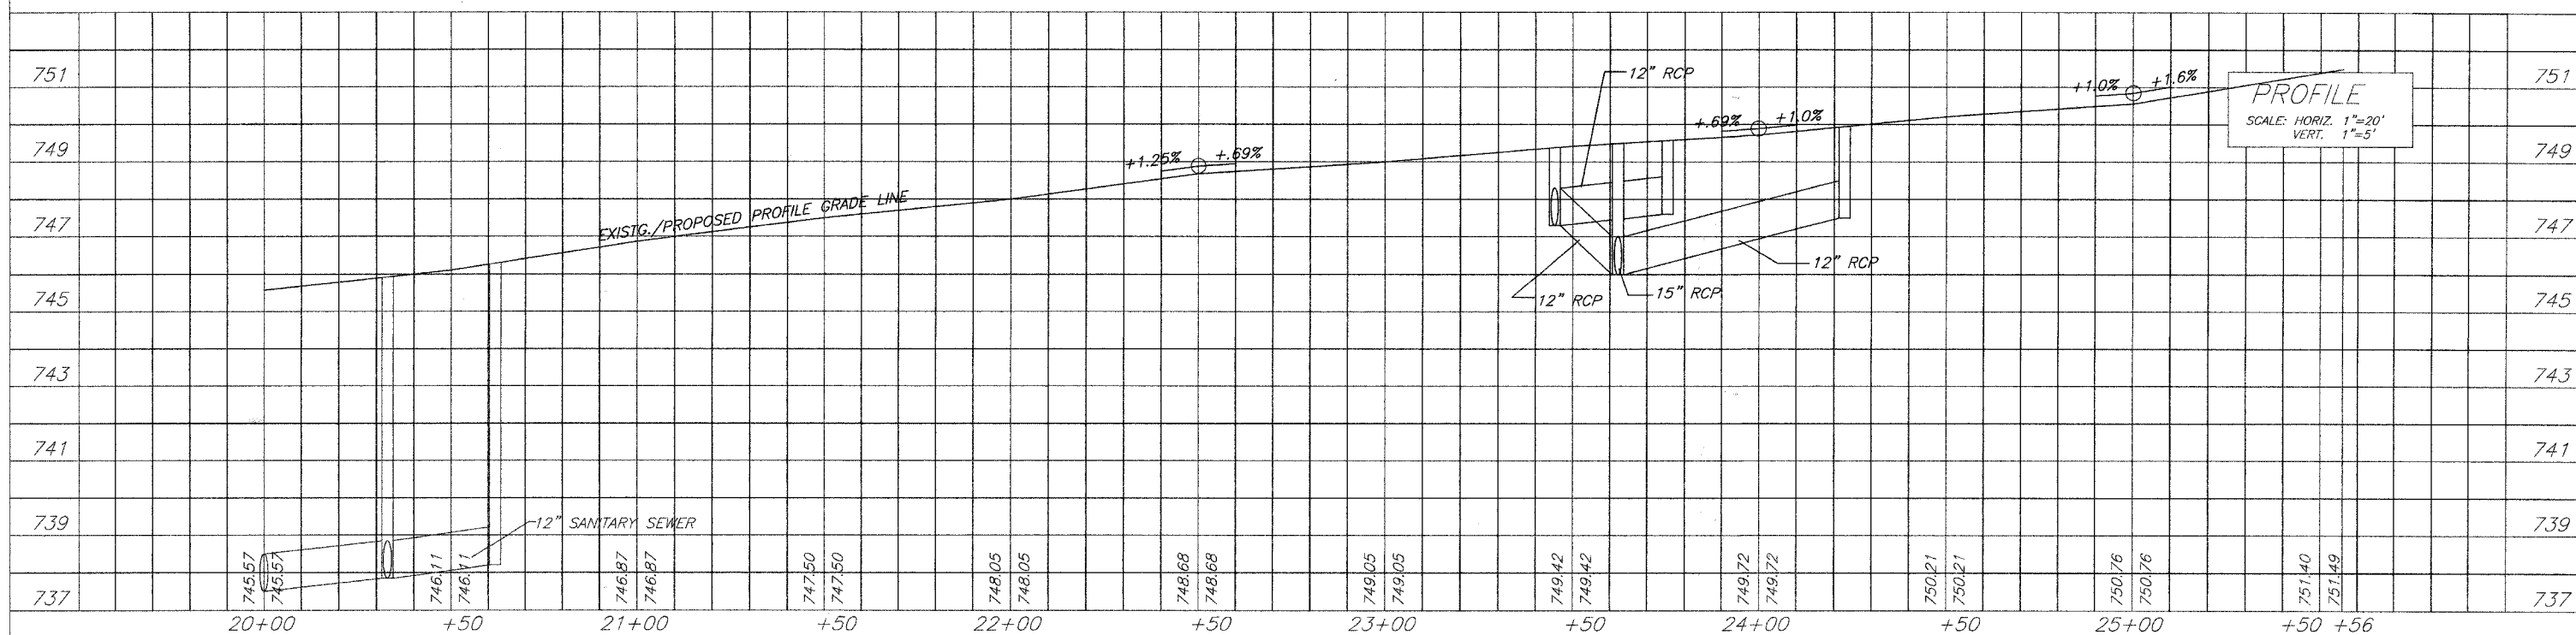

PROFILE
 SCALE: HORIZ. 1"=20'
 VERT. 1"=5'

VILLAGE OF DOWNERS GROVE
 PUBLIC WORKS ENGINEERING DIVISION
 5101 WALNUT AVENUE 60515 (630)434-5460

WOODWARD AVE. IMPROVEMENTS

DOWNERS GROVE, ILLINOIS

REVISIONS		WOODWARD AVE. PROFILE STA. 20+30 TO STA. 25+07	
NAME	DATE	DATE: 2/02/07	CHECKED BY: S.A.V.
		SCALE: N.T.S.	DRAWN BY: R.W.B.
		FILE NAME: C:\CADFILES\WOODWARD\WOODWARD-10	