


F. A. D. NO.	SECTION	COUNTY	SHEET NO.	SHEET NO.
2593	02-00092-00-WR	DU PAGE	49	18
FED. ROAD DIST. NO. 1	ILLINOIS	FED. AID PROJECT		

CONTRACT NO. 83936

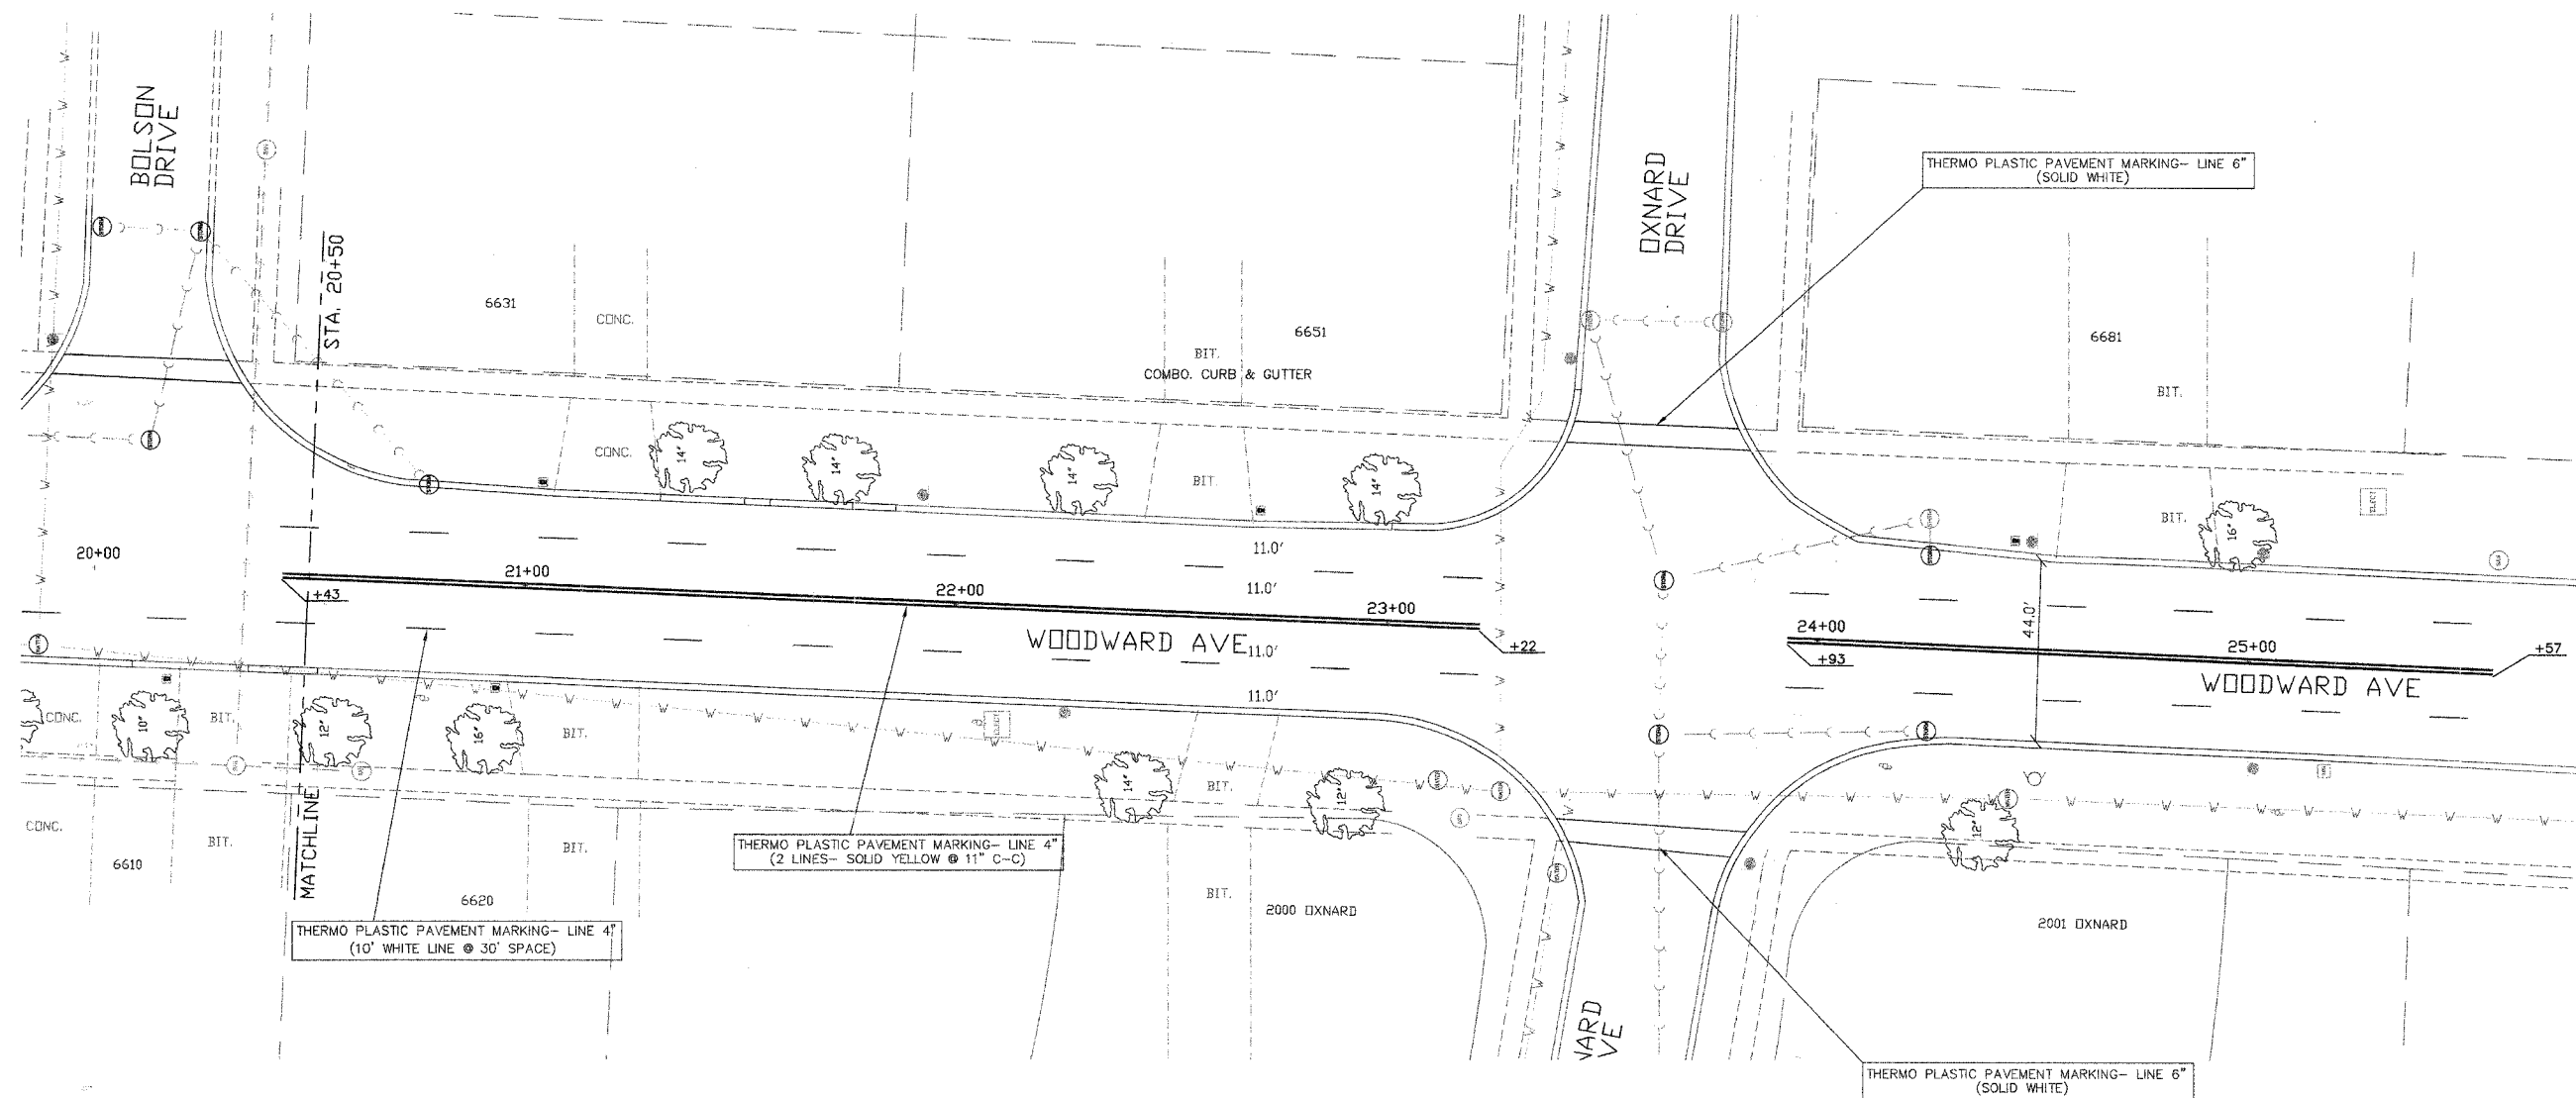

PLAN
SCALE: 1"=20'



VILLAGE OF DOWNERS GROVE
PUBLIC WORKS ENGINEERING DIVISION
5101 WALNUT AVENUE 60515 (630)434-5460

WOODWARD AVE. IMPROVEMENTS

DOWNERS GROVE, ILLINOIS

REVISIONS		WOODWARD AVE. STRIPING PLAN STA. 20+50 TO STA. 25+57	
NAME	DATE	DATE	CHECKED BY
		2/02/07	S.A.V.
		N.T.S.	R.W.B.
		FILE NAME: C:\CADFILES\WOODWARD\WOODWARD-10	