

F.A. RTE.	SECTION	COUNTY	TOTAL SHEETS	SHEET NO.
NA	02-00093-00-BT	DUPAGE	111	3
TO				
FED. ROAD DIST. NO.	ILLINOIS FED. AID PROJECT			
CONTRACT NO. 83972				


Dunham Road
38' Pavment Width
(with one parking lane)



PARKING LANE	BIKE LANE	SOUTHBOUND LANE	NORTHBOUND LANE	BIKE LANE
8'	5'	10'	10'	5'

STA. 36+75 TO
STA. 49+33


Prentiss Drive
38' Pavment Width

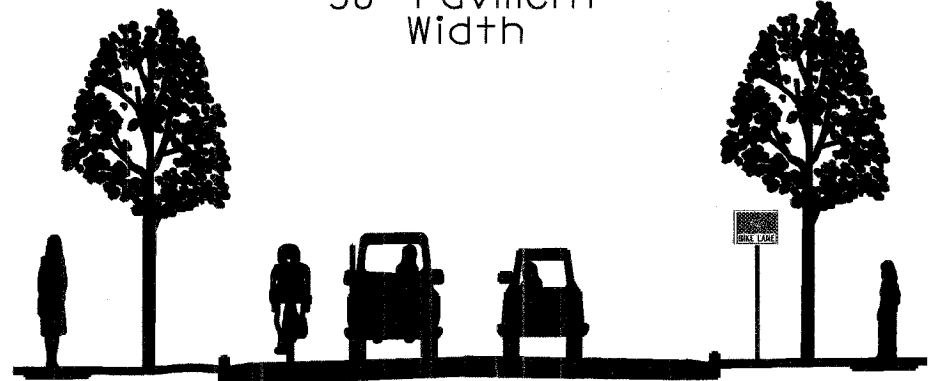

BIKE LANE	SOUTHBOUND LANE	NORTHBOUND LANE	BIKE LANE
5'	14'	14'	5'

STA. 50+00 TO
STA. 63+00

Bikeway Signage
Installation
Detail

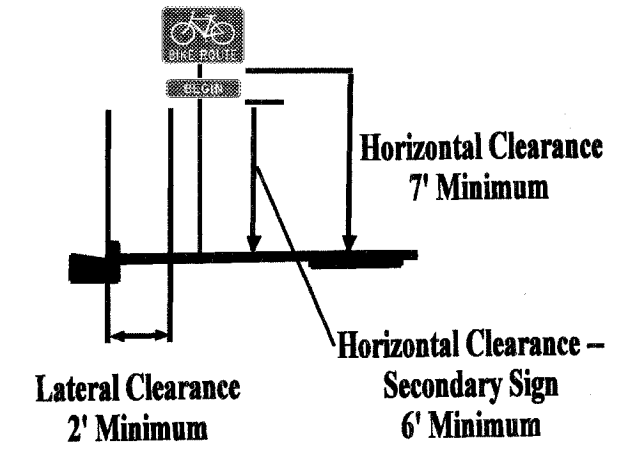

Applicable to
Bike Route &
Bike Lane
Signage

Warren Road
46' Pavment Width



PARKING LANE	BIKE LANE	SOUTHBOUND LANE	NORTHBOUND LANE	BIKE LANE	PARKING LANE
8'	5'	10'	10'	5'	8'

STA. 90+00 TO
STA. 94+75

Warren Road
47' Pavment Width



PARKING LANE	BIKE LANE	SOUTHBOUND LANE	NORTHBOUND LANE	BIKE LANE	PARKING LANE
8'	5'	10.5'	10.5'	5'	8'

STA. 96+00 TO
STA. 99+11

REVISIONS	
NAME	DATE
SM	12/23/06
DAT	1/29/07
BMT	4/15/07
DAT	8/22/07

ILLINOIS DEPARTMENT OF TRANSPORTATION
VILLAGE OF DOWNERS GROVE
BIKE PLAN
TYPICAL SECTIONS
SCALE: 1"=50'
DATE 8/22/07
DRAWN BY SEM
CHECKED BY CLW