

MATCHLINE SHEET 13

F.A. RTE	SECTION	COUNTY	TOTAL SHEETS	SHEET NO.
N/A	02-0093-00-BT	DUPAGE	14	11
SOUTH & WEST OF DOWNTOWN				
FED. ROAD DIST NO.	ILLINOIS	FED. AID PROJECT		


Contract Number 83972

For downtown area signage, see Sheet 12

Connect to future bike route on Warren

Connect to future bike route on Naperville Road

Connect to future bike route on Curtiss

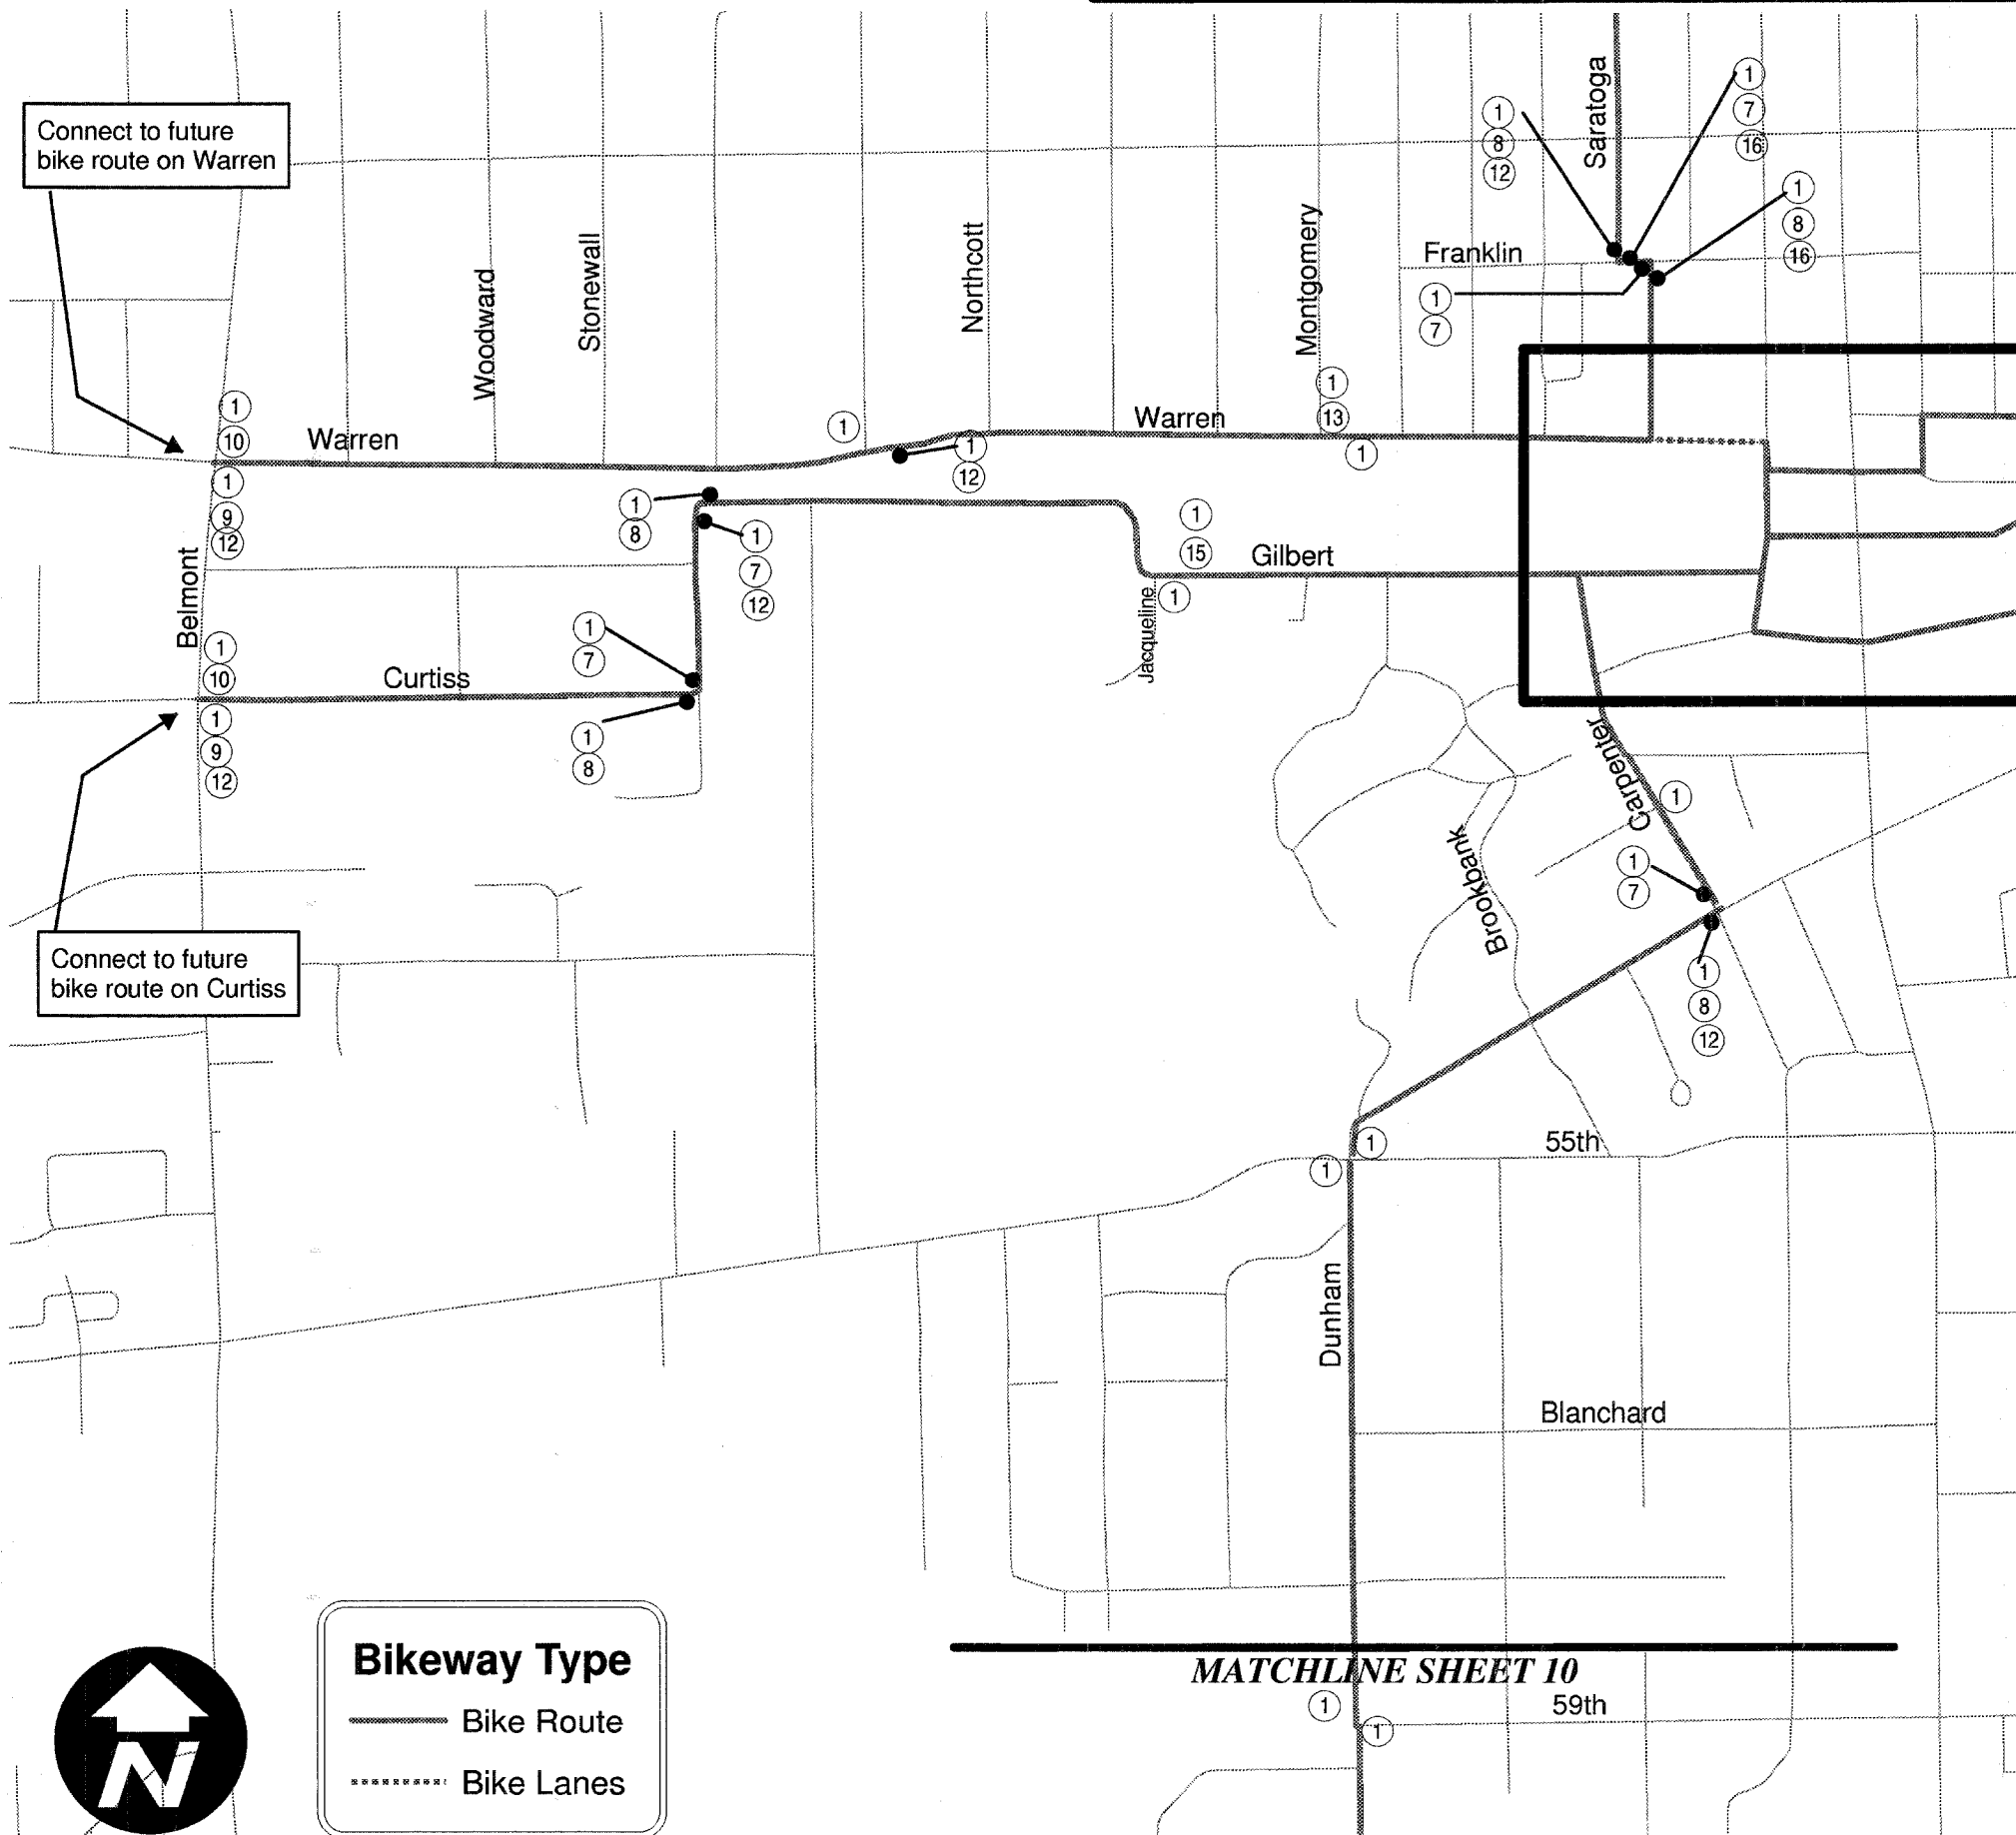

SIGN LEGEND

#	MUTCD Code #	Size (inches)	Sign-Specific Text	Arrow Direction	Description
1	D11-1	24 x 18		N/A	Bike Route
2	R3-17a	30 x 12		N/A	Ahead
3	R3-17	30 x 24		N/A	Bike Lane
4	R3-17b	30 x 12		N/A	Ends
5	M7-6	12 x 9		Str / Right	Directional arrows
5*	M7-6	12 x 9		Str / Left	Directional arrows
6	M7-5	12 x 9		Right/Left	Directional arrows
7	M7-1	12 x 9		Right	Directional arrows
8	M7-1	12 x 9		Left	Directional arrows
9	M4-11	12 x 4			Begin
10	M4-12	12 x 4			End
12	D1-1b	24 x 6	To Downtown		Destination
13	D1-1b	24 x 6	To Belmont Ave		Destination
15	D1-1b	24 x 6	To Maple Grove Forest		Destination
16	D1-1b	24 x 6	To Doerhoeffer Park		Destination

Note: Sign locations are approximate. It is recommended to co-locate signage on existing poles where feasible.

See Sheet 6 for additional signage design detail.

Revisions		Illinois Department of Transportation  Village of Downers Grove Bike Plan Signage
Name	Date	
DAT	1/29/07	
DAT	4/25/07	
DAT	8/22/07	
		Drawn by: DAT
		Date: 8/22/07
		0      610      1,220 Feet