

F.A. RTE	SECTION	COUNTY	TOTAL SHEETS	SHEET NO.
N/A	02-0093-00-BT	DUPAGE	14	14
SARATOGA: BROOKSIDE - 31st				
FED, ROAD DIST NO.	ILLINOIS	FED. AID PROJECT		

Contract Number 83972

**Bikeway Type**

———— Bike Route

..... Bike Lanes




**SIGN LEGEND**

#	MUTCD Code #	Size (inches)	Sign-Specific Text	Arrow Direction	Description
1	D11-1	24 x 18		N/A	Bike Route
2	R3-17a	30 x 12		N/A	Ahead
3	R3-17	30 x 24		N/A	Bike Lane
4	R3-17b	30 x 12		N/A	Ends
5	M7-6	12 x 9		Str / Right	Directional arrows
5*	M7-6	12 x 9		Str / Left	Directional arrows
6	M7-5	12 x 9		Right/Left	Directional arrows
7	M7-1	12 x 9		Right	Directional arrows
8	M7-1	12 x 9		Left	Directional arrows
9	M4-11	12 x 4			Begin
10	M4-12	12 x 4			End
12	D1-1b	24 x 6	To Downtown		Destination
14	D1-1b	24 x 6	To Lyman Woods		Destination

Note: Sign locations are approximate. It is recommended to co-locate signage on existing poles where feasible.

See Sheet 6 for additional signage design detail.

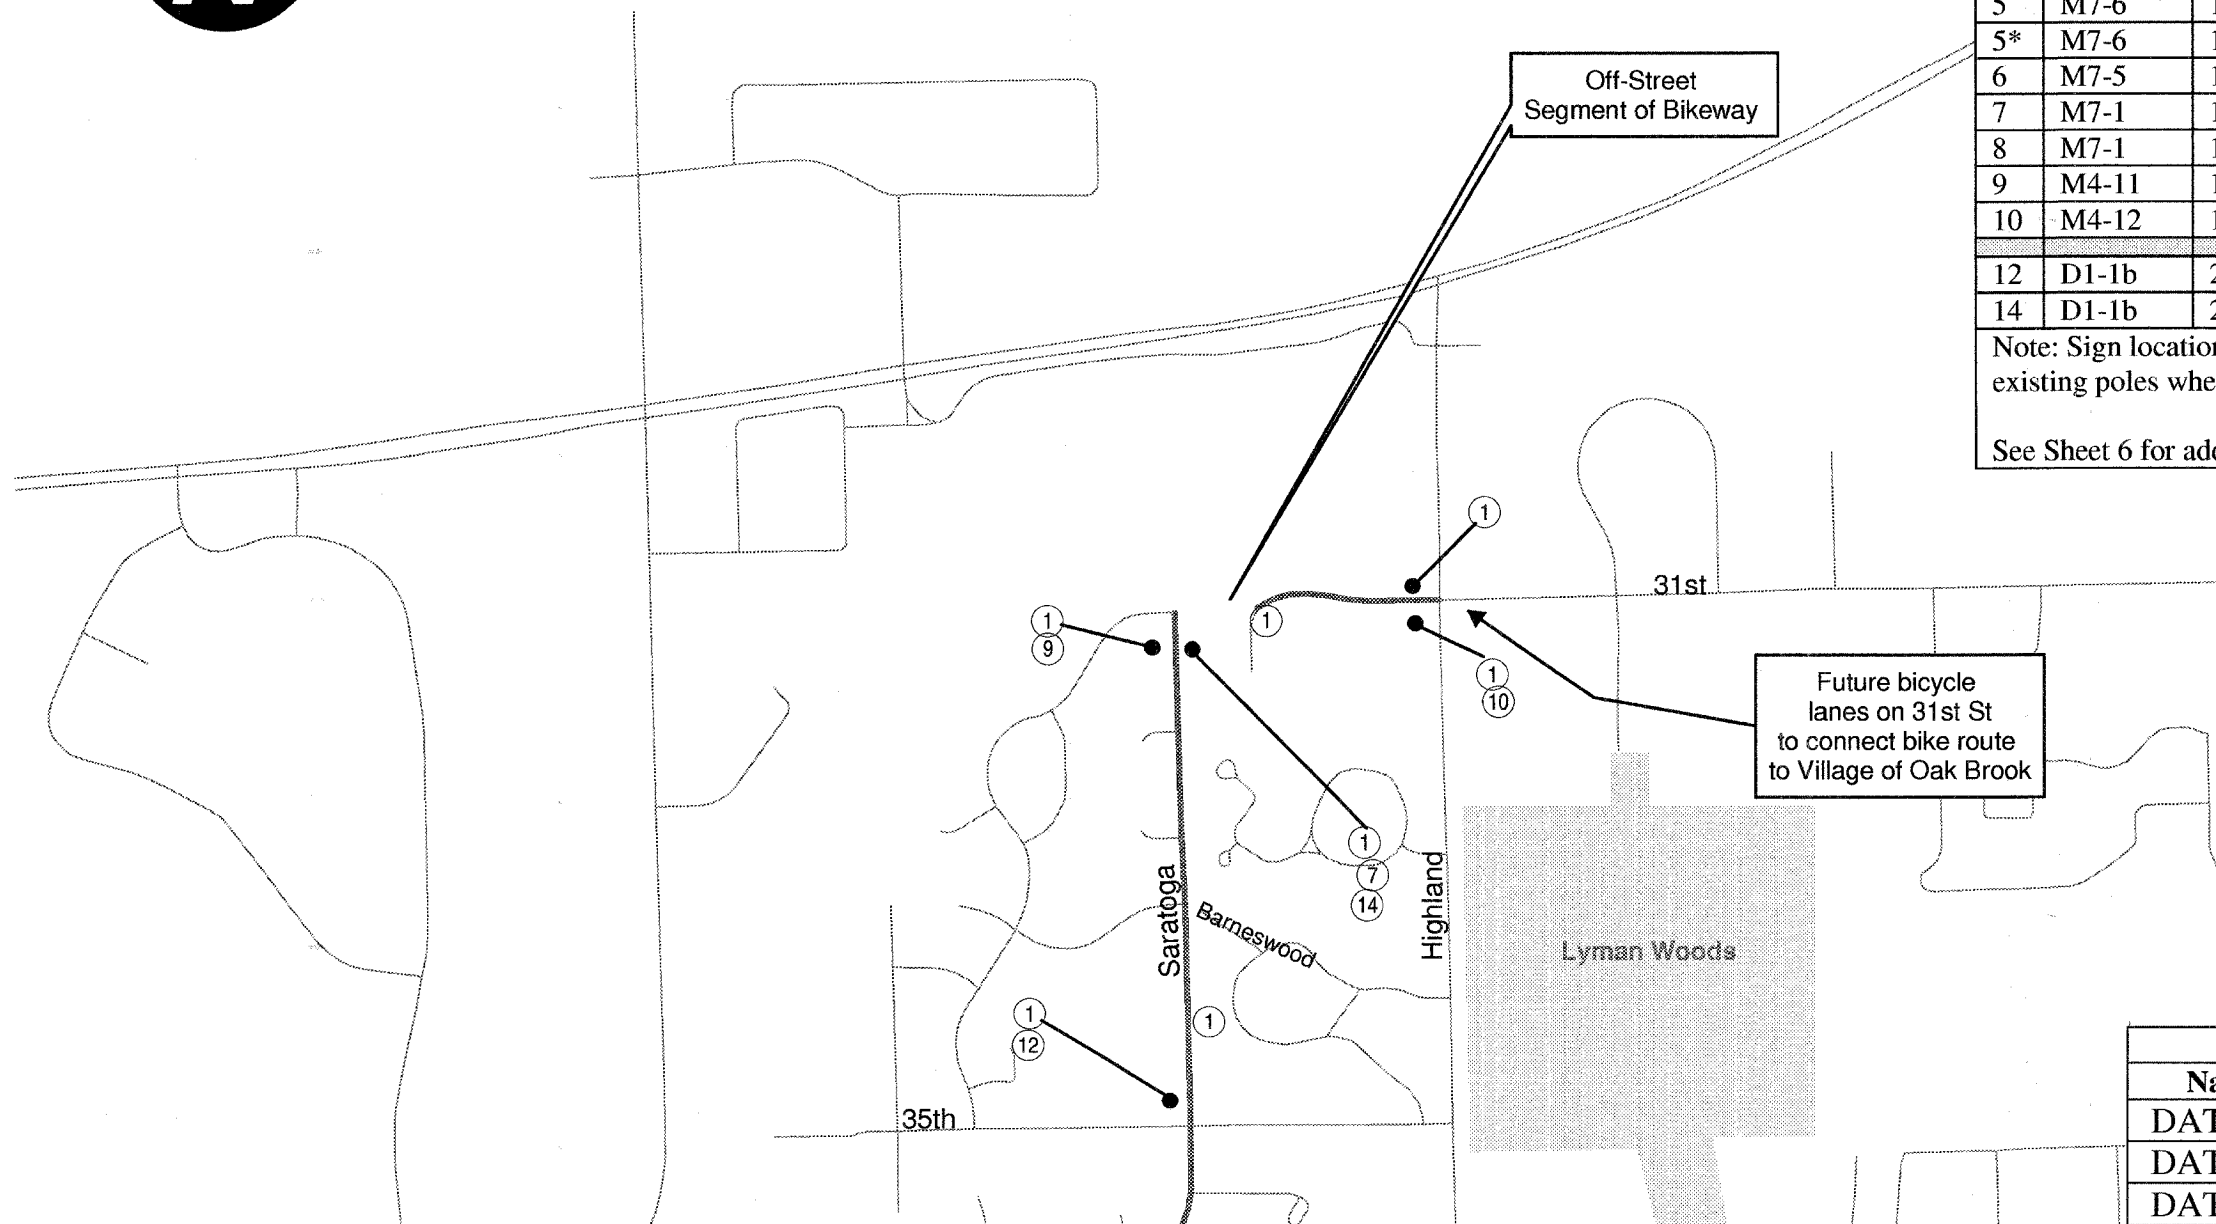

**MATCHLINE SHEET 13**

Revisions		Illinois Department of Transportation  Village of Downers Grove Bike Plan Signage
Name	Date	
DAT	1/29/07	
DAT	4/25/07	
DAT	8/22/07	
Drawn by: DAT		0    500    1,000 Feet 
Date: 8/22/07		