



F.A.U. RTE.	SECTION	COUNTY	TOTAL SHEETS	SHEET NO.
3573	07-00058-00-RS	DUPAGE	21	8
STA. 46+00	TO STA. 57+00			
FED. ROAD DIST. NO.	ILLINOIS FED. AID PROJECT			


CONTRACT NO. 83976

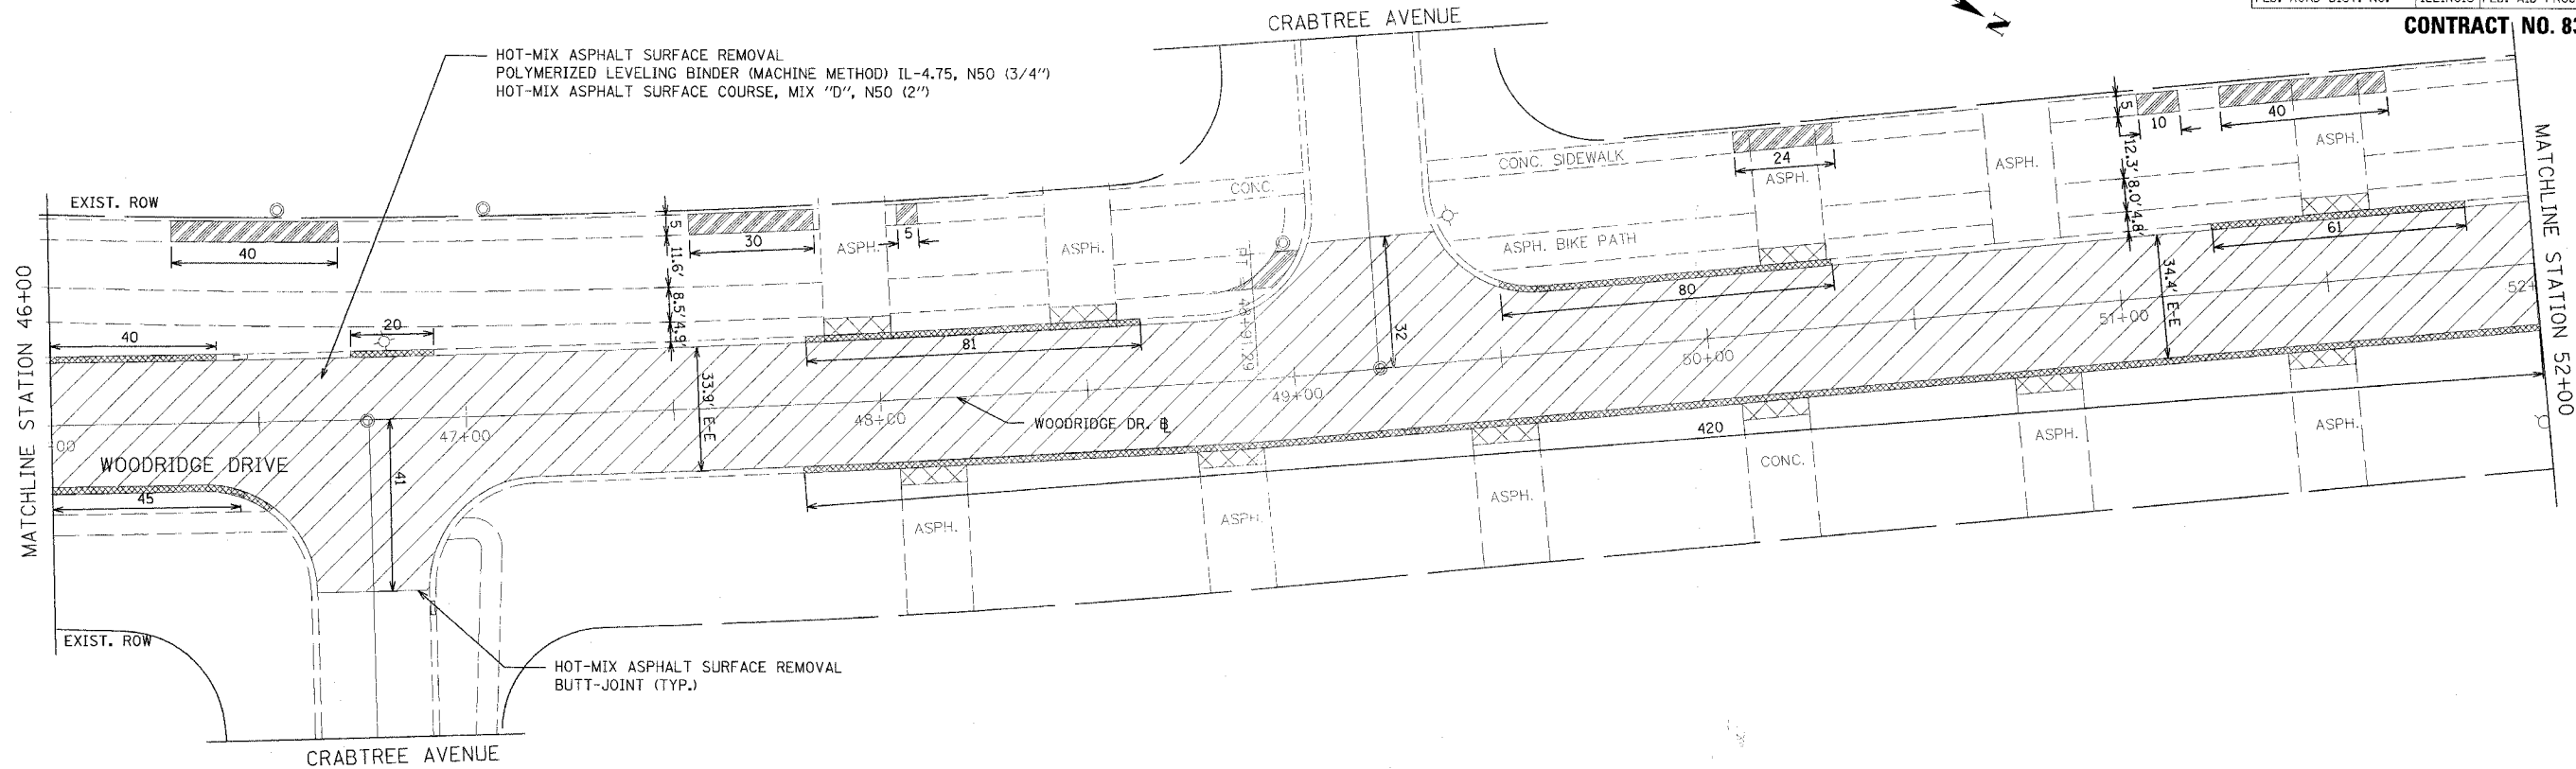

NOTE:
COMBINATION CONCRETE CURB AND GUTTER
REMOVAL AND REPLACEMENT AT LOCATIONS
DETERMINED BY THE ENGINEER.

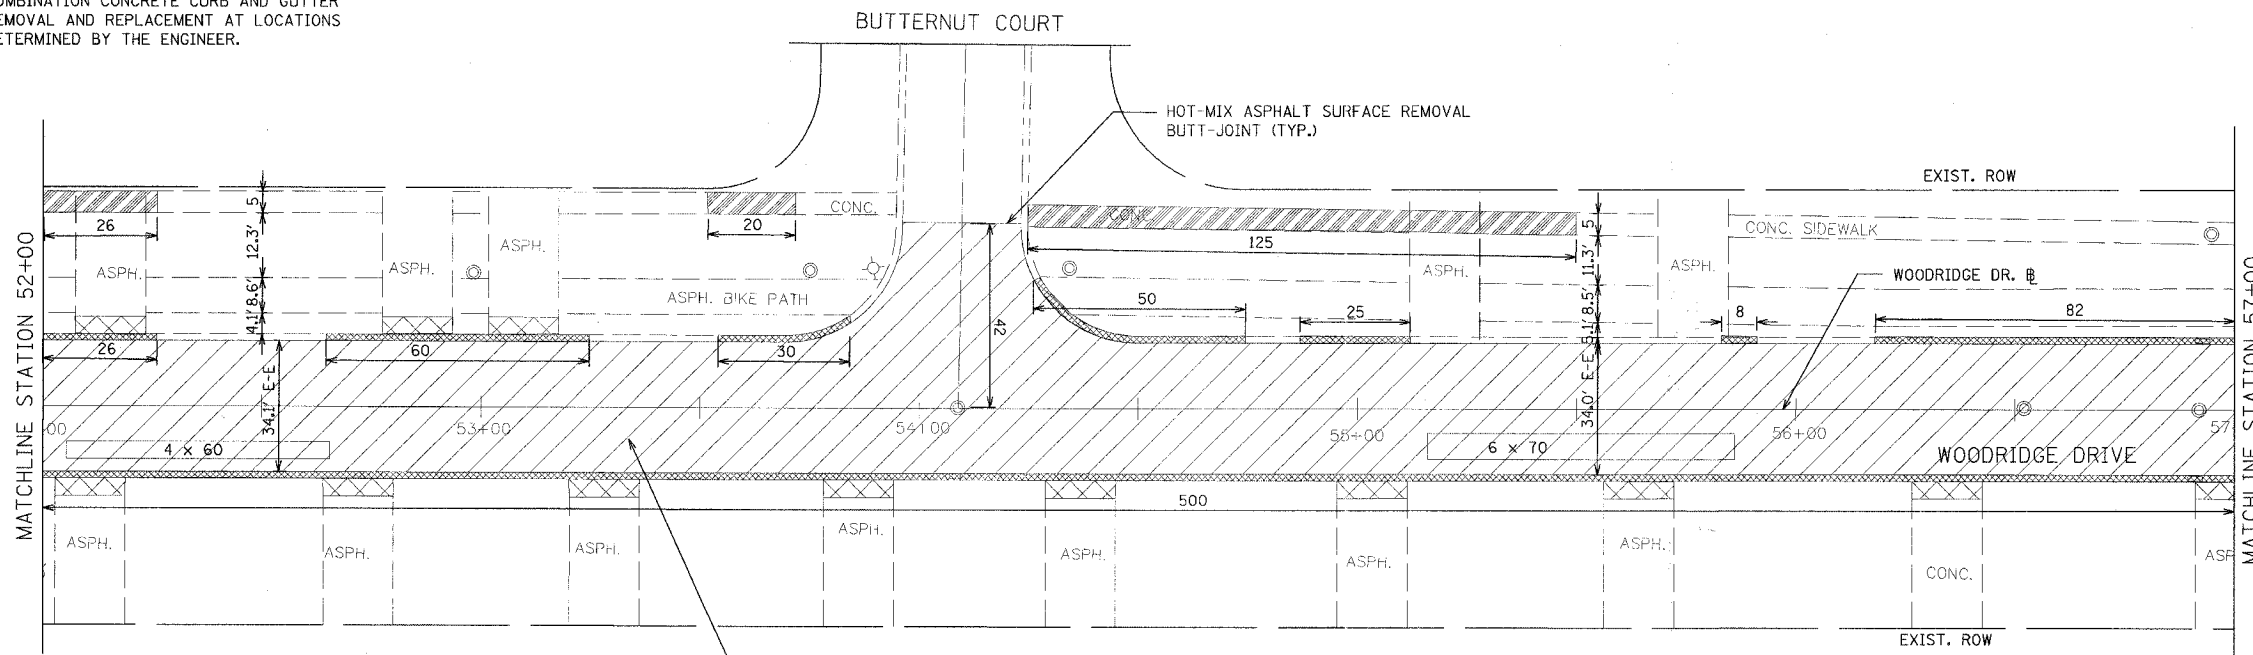

- LEGEND**
- HOT-MIX ASPHALT SURFACE REMOVAL AND REPLACEMENT
 - SIDEWALK REMOVAL AND REPLACEMENT
 - DRIVEWAY REMOVAL 4' FROM BACK OF CURB (TYP.)
 - COMBINATION CONCRETE CURB AND GUTTER REMOVAL AND REPLACEMENT

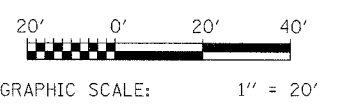

HOT-MIX ASPHALT SURFACE REMOVAL
POLYMERIZED LEVELING BINDER (MACHINE METHOD) IL-4.75, N50 (3/4")
HOT-MIX ASPHALT SURFACE COURSE, MIX "D", N50 (2")

REVISIONS	
NAME	DATE

ILLINOIS DEPARTMENT OF TRANSPORTATION
WOODRIDGE DRIVE
RESURFACING PLAN
STA 46+00 - 57+00
DRAWN BY: LLM
DATE: OCTOBER 12, 2007
CHECKED BY: JRP