


F.A.U. RTE.	SECTION	COUNTY	TOTAL SHEETS	SHEET NO.
3573	07-00058-00-RS	DUPAGE	21	12
STA. 34+00		TO STA. 46+00		
FED. ROAD DIST. NO.		ILLINOIS FED. AID PROJECT		

**CONTRACT NO. 83976**

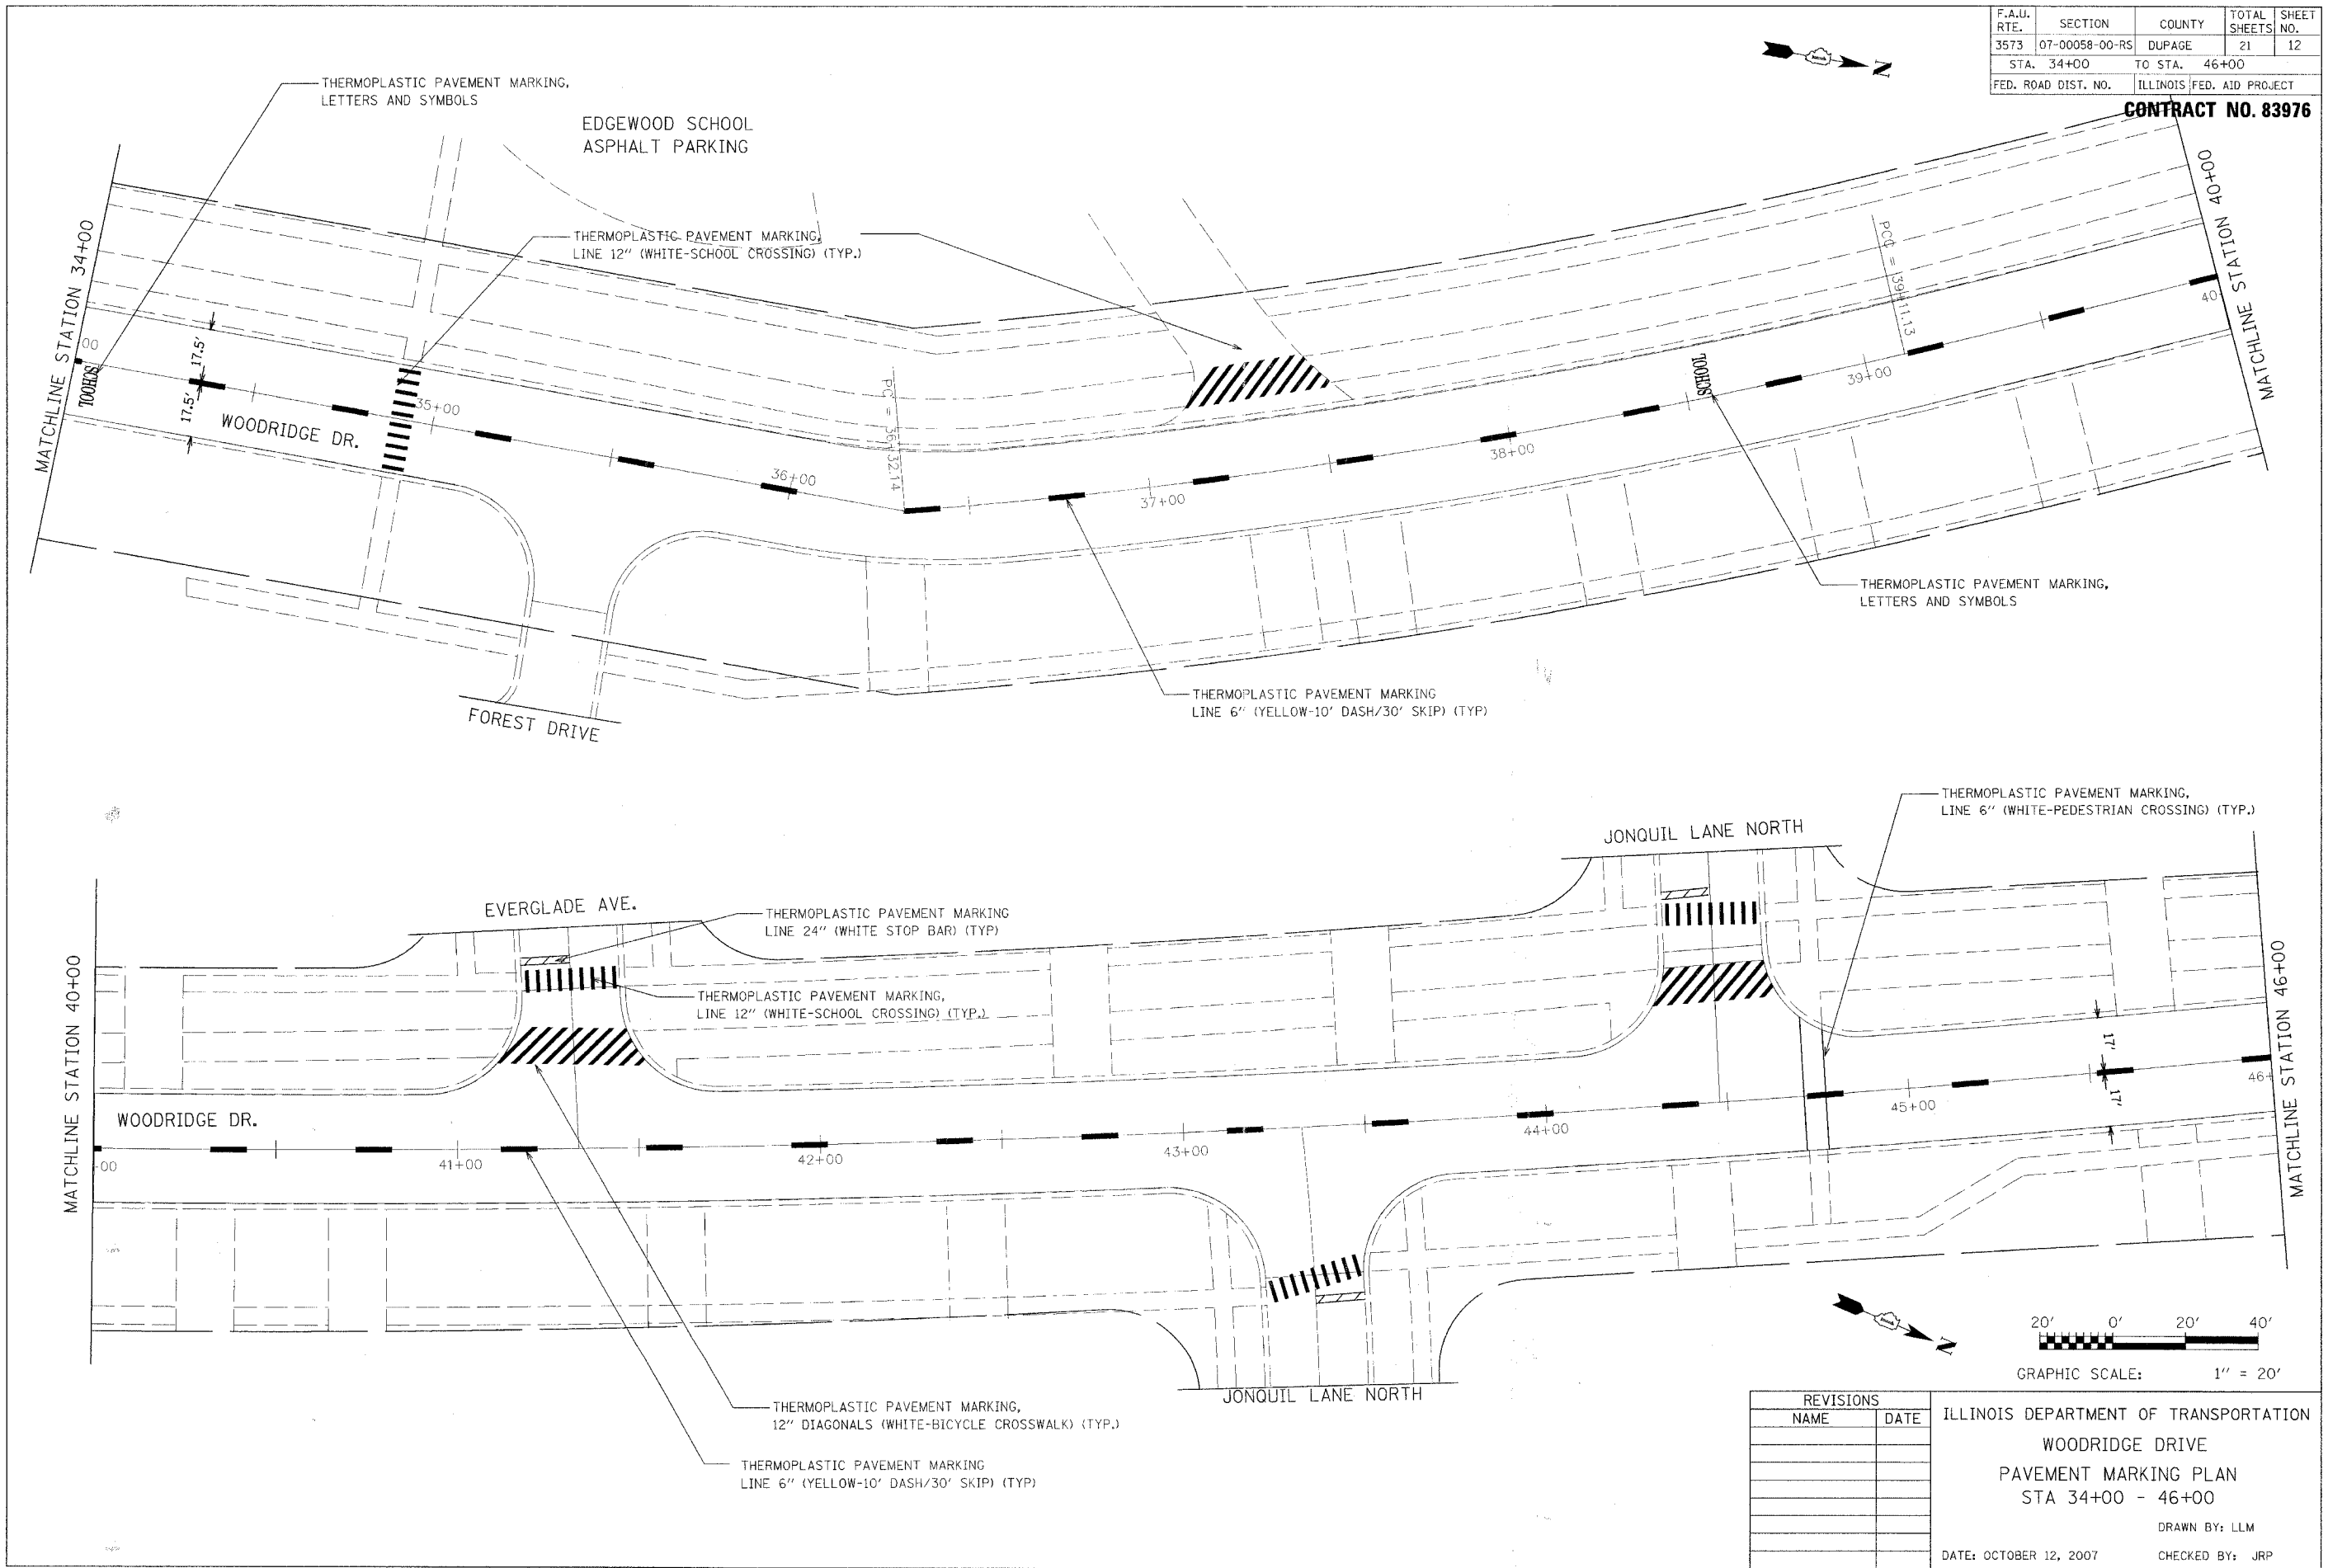

REVISIONS	
NAME	DATE

ILLINOIS DEPARTMENT OF TRANSPORTATION  
 WOODRIDGE DRIVE  
 PAVEMENT MARKING PLAN  
 STA 34+00 - 46+00  
 DRAWN BY: LLM  
 DATE: OCTOBER 12, 2007  
 CHECKED BY: JRP

