
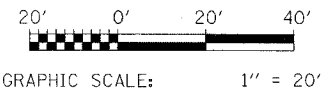


F.A.U. RTE.	SECTION	COUNTY	TOTAL SHEETS	SHEET NO.
3573	07-00058-00-RS	DUPAGE	21	13
STA. 46+00		TO STA. 57+00		
FED. ROAD DIST. NO.	ILLINOIS	FED. AID PROJECT		

CONTRACT NO. 83976

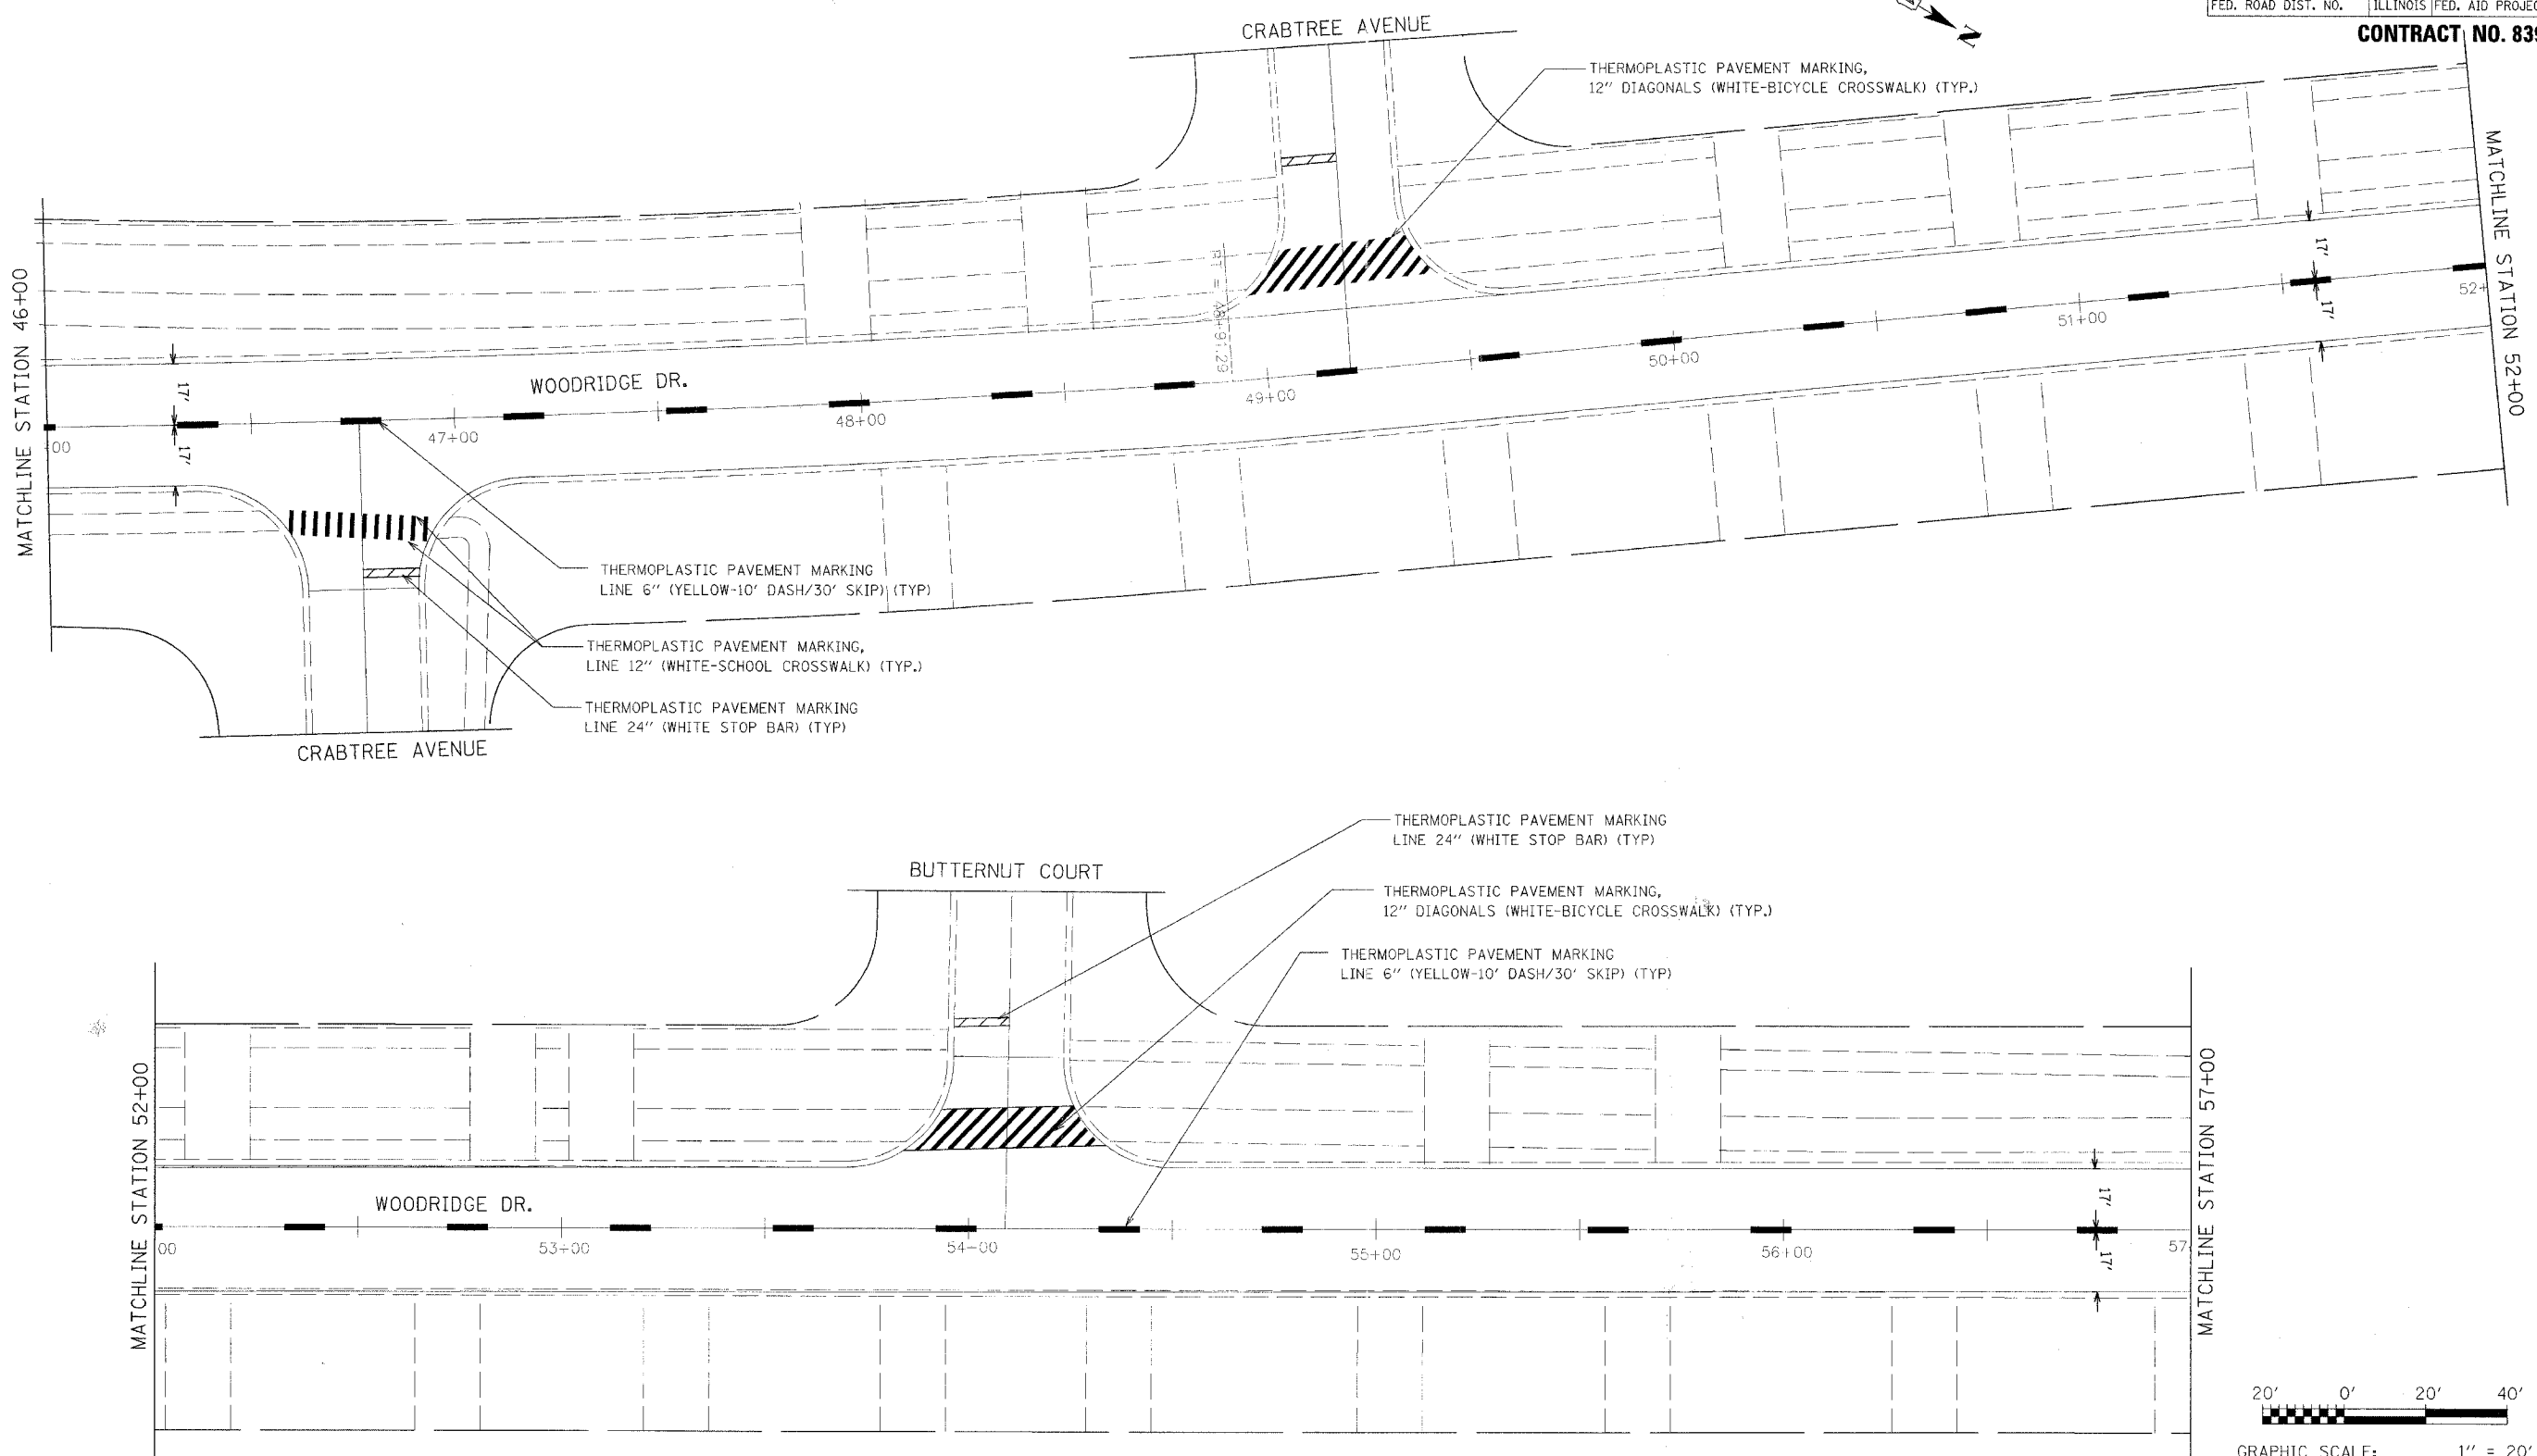

REVISIONS	
NAME	DATE

ILLINOIS DEPARTMENT OF TRANSPORTATION
 WOODRIDGE DRIVE
 PAVEMENT MARKING PLAN
 STA 46+00 - 57+00
 DRAWN BY: LLM
 DATE: OCTOBER 12, 2007
 CHECKED BY: JRP