


F.A.U. RTE.	SECTION	COUNTY	TOTAL SHEETS	SHEET NO.
3869	07-0009-00-RS	McHENRY	14	5
STA. 9+00		TO STA. 26+00		
FED. ROAD DIST. NO.	ILLINOIS	FED AID PROJECT		
C-91-340-07		M-8003 (840)		

CONTRACT: 83979

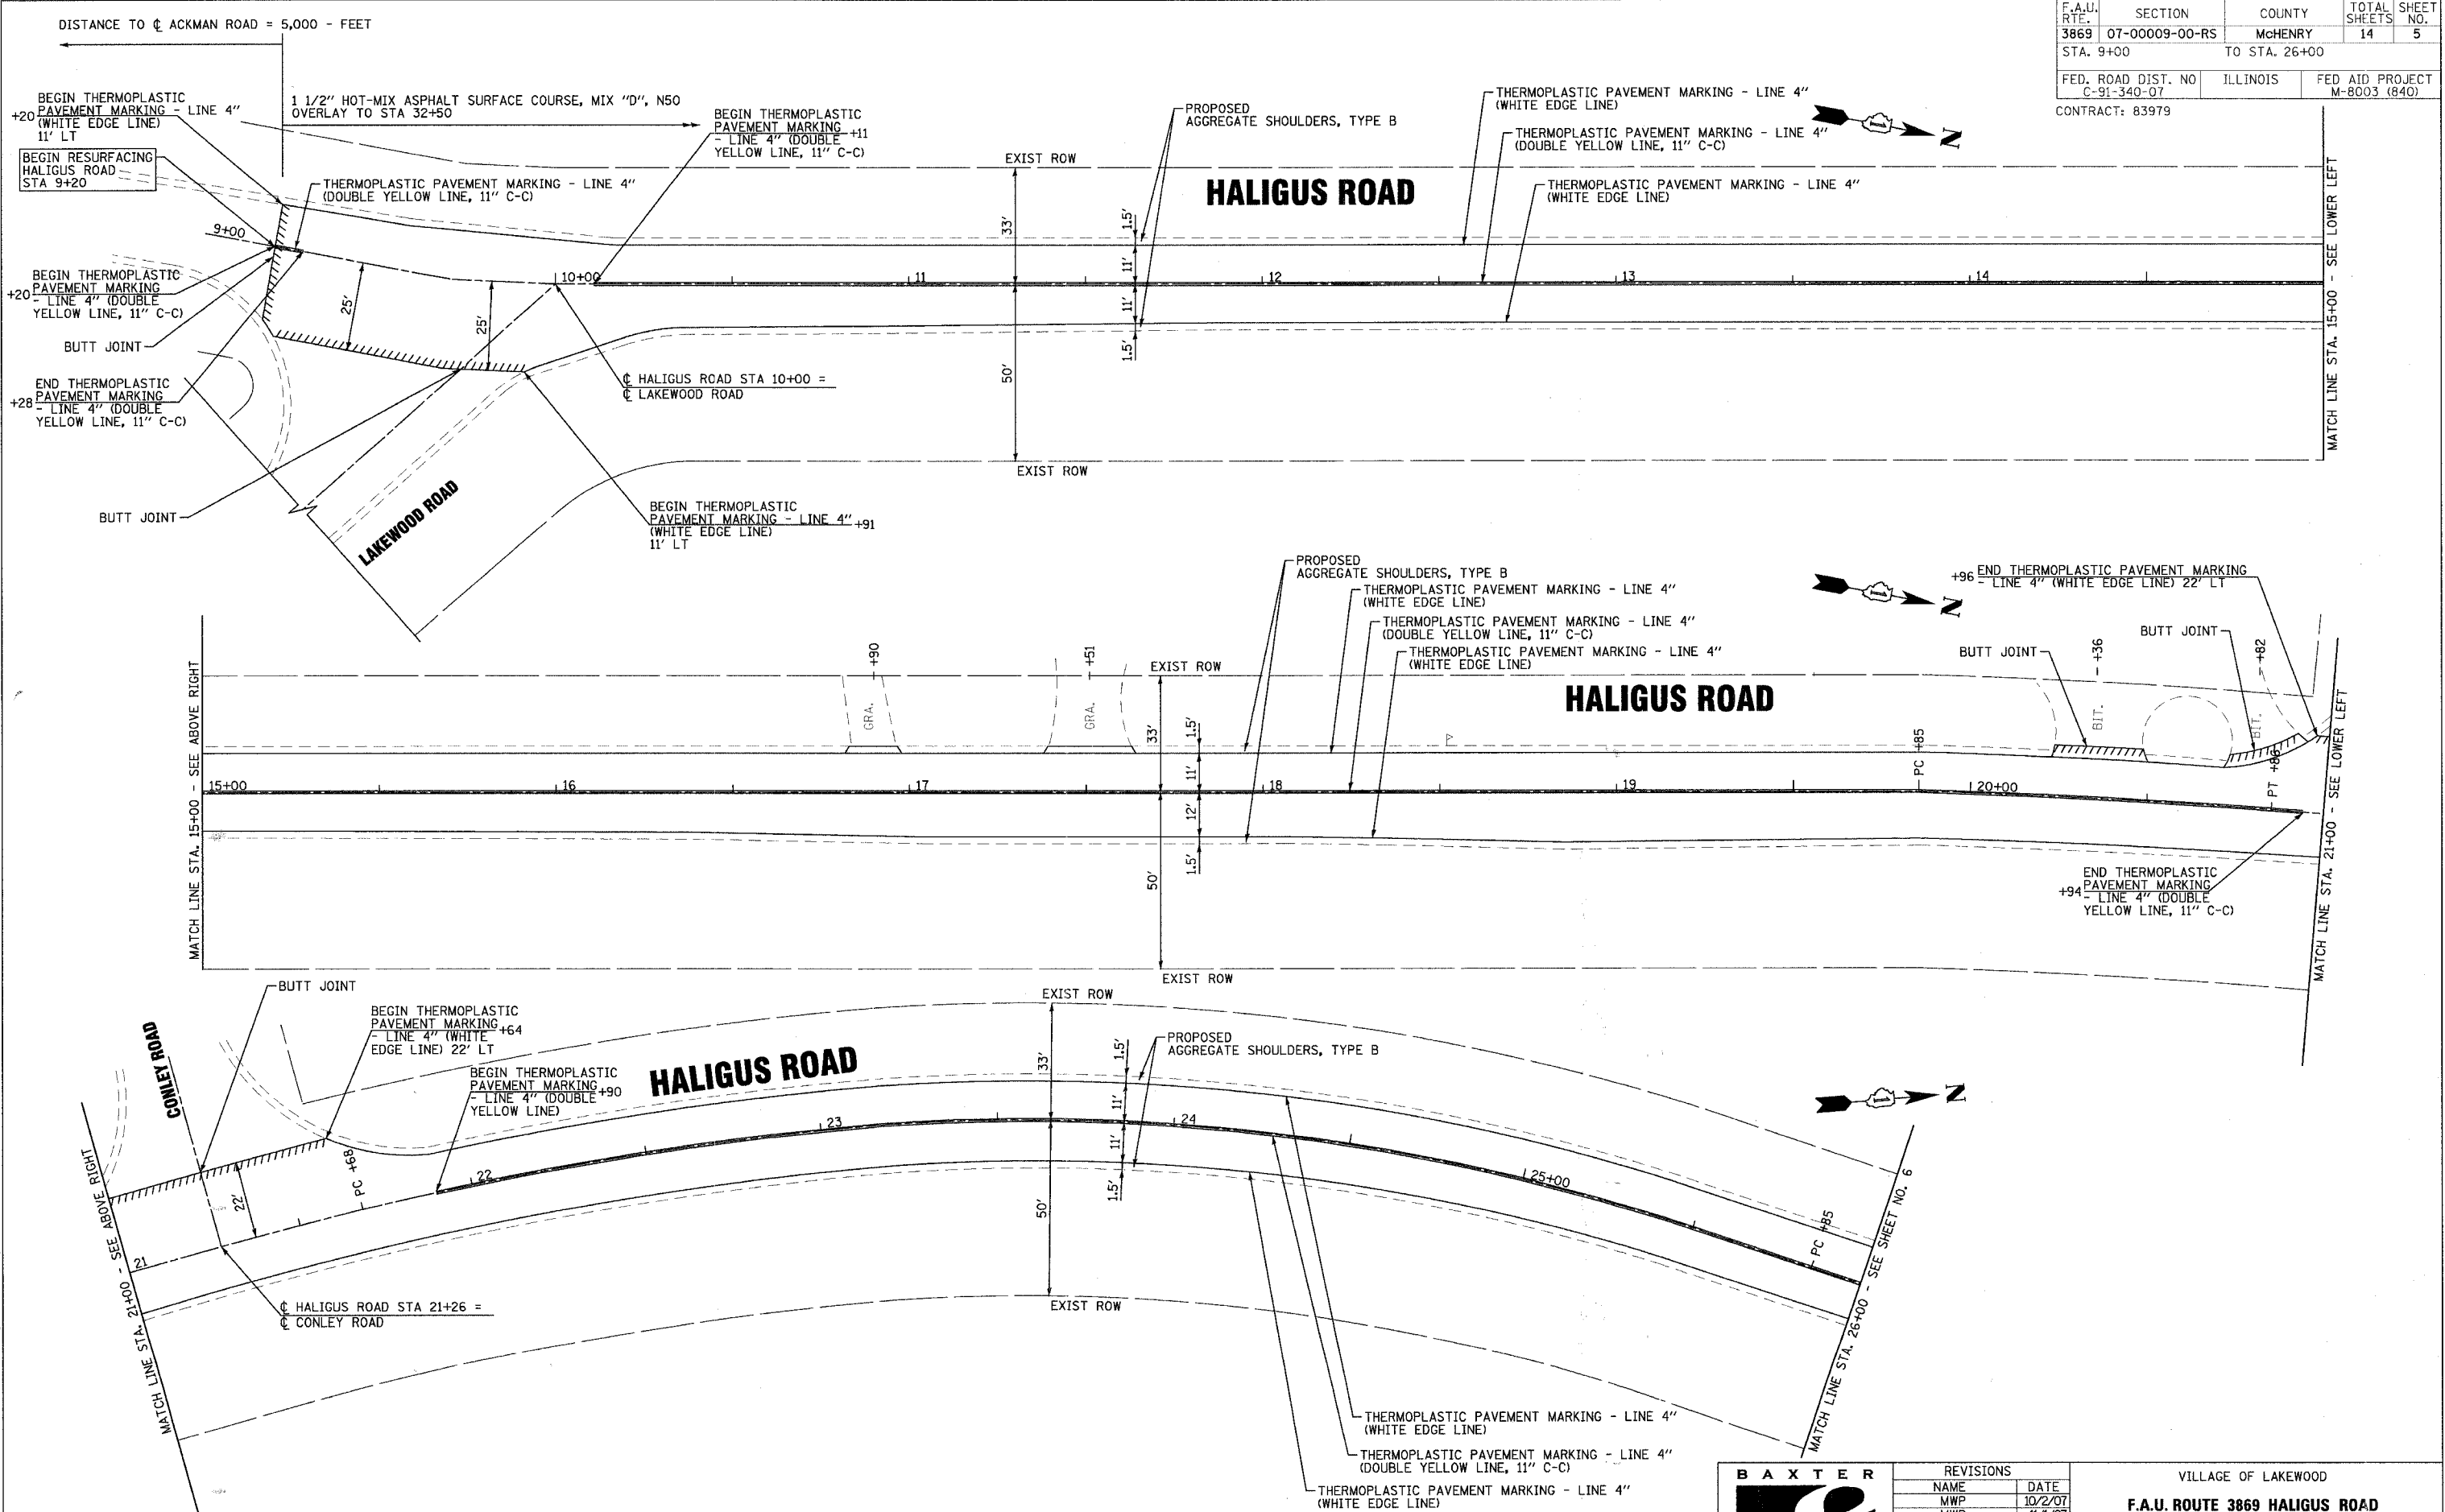

COPYRIGHT © 2007 BY BAXTER & WOODMAN, INC.
 LICENSE NO. 184-00121 - EXPIRES 4/30/2009
 5/22/07 11/5/2007 8:50:53 AM



REVISIONS	
NAME	DATE
MWP	10/2/07
MWP	11/1/07

VILLAGE OF LAKEWOOD
F.A.U. ROUTE 3869 HALIGUS ROAD
STA 9+00 TO STA 26+00
 PROJECT NO.: 070489
 SCALE: 1" = 20'
 DATE: 08/07/07
 DESIGNED BY: (DJS)
 DRAWN BY: (RKM)
 CHECKED BY: (MWP)