


F.A.U. RTE.	SECTION	COUNTY	TOTAL SHEETS	SHEET NO.
1338	05-00083-00-PP	COOK	167	23
STA. 19+50		TO STA. 25+00		
FED. ROAD DIST. NO. 7		ILLINOIS	FED. AID PROJECT M-8003(512)	

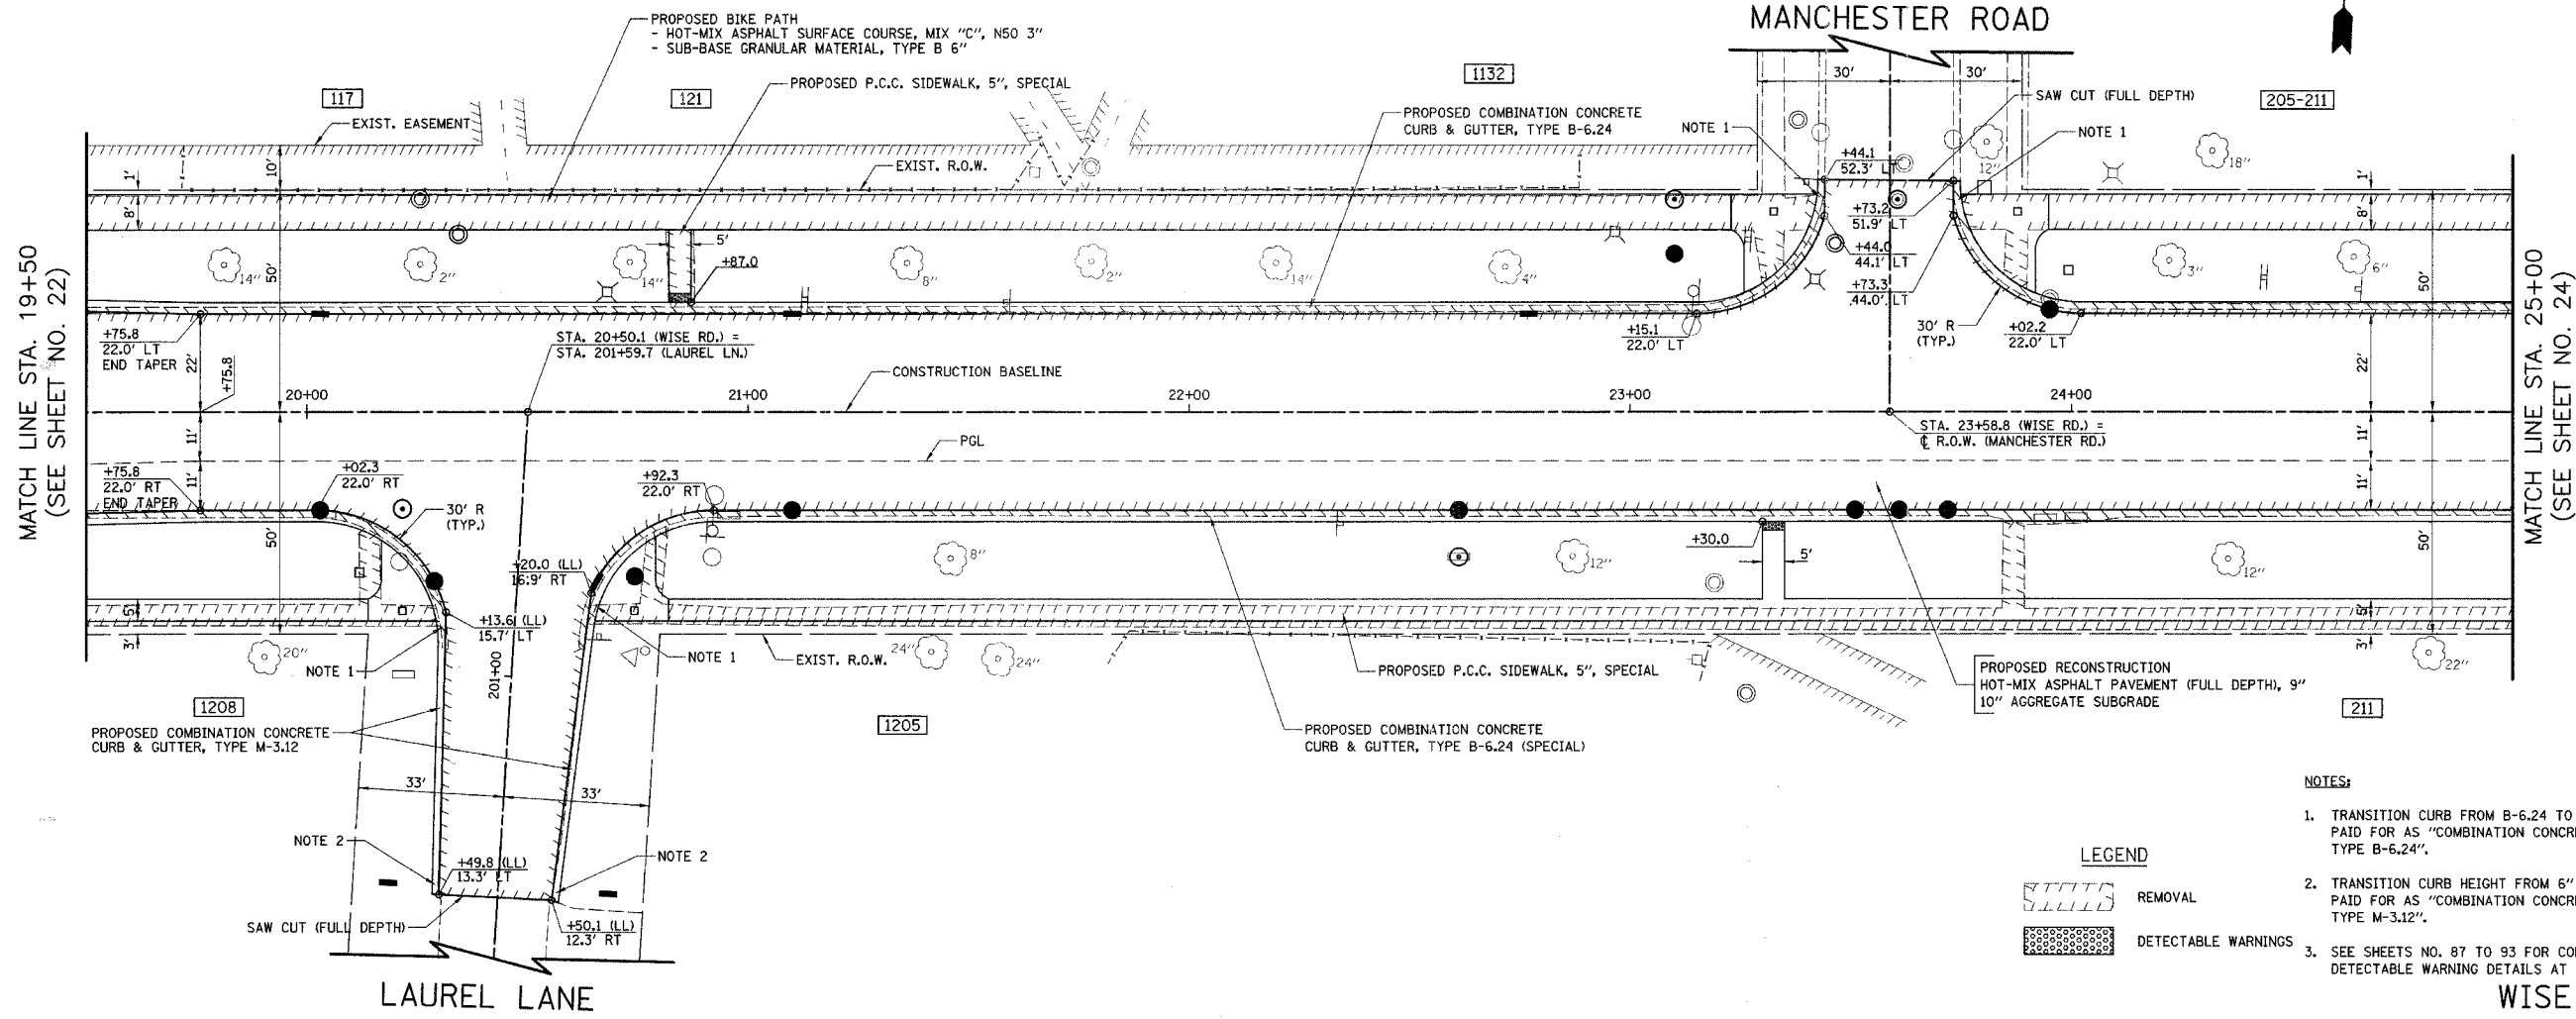

- NOTES:**
1. TRANSITION CURB FROM B-6.24 TO M-3.12 OVER 10'. PAID FOR AS "COMBINATION CONCRETE CURB & GUTTER, TYPE B-6.24".
  2. TRANSITION CURB HEIGHT FROM 6" TO 0" OVER 5'. PAID FOR AS "COMBINATION CONCRETE CURB & GUTTER, TYPE M-3.12".
  3. SEE SHEETS NO. 87 TO 93 FOR CONCRETE PAVER LAYOUT AND DETECTABLE WARNING DETAILS AT THE INTERSECTING STREETS.

**LEGEND**

REMOVAL

DETECTABLE WARNINGS

