


F.A.U. RTE.	SECTION	COUNTY	TOTAL SHEETS	SHEET NO.
1338	05-00083-00-FF	COOK	167	36
STA.	TO STA.			
FED. ROAD DIST. NO. 7 (ILLINOIS) FED. AID PROJECT M-8003(512)				

NOTES:


1. LINEWORK FOR WORK ON THE CUL-DE-SACS IS BASED ON AERIAL IMAGES. THE CONTRACTOR SHALL CONFIRM ACTUAL DIMENSIONS PRIOR TO STARTING WORK.
2. REMOVE AND REPLACE SIDEWALK AS DIRECTED BY THE ENGINEER. QUANTITIES FOR "SIDEWALK REMOVAL" AND "PORTLAND CEMENT CONCRETE SIDEWALK 5 INCH, SPECIAL" HAVE BEEN INCLUDED BASED ON FIELD CHECKS OF THE CUL-DE-SACS.
3. UPON THE COMPLETION OF THE HOT-MIX ASPHALT SURFACE REMOVAL, THE ENGINEER WILL DETERMINE THE LIMITS OF THE REQUIRED PATCHING. THE PROPOSED PATCHES SHALL BE PAID FOR AS CLASS D PATCH, 6" OF THE TYPE REQUIRED.
4. INSTALL INLET FILTERS IN ALL OPEN GRATED STRUCTURES.
5. PARKWAYS SHALL BE RESTORED WITH TOPSOIL FURNISH AND PLACE, 4" AND SODDING, SALT TOLERANT.




JAMESTOWN COURT

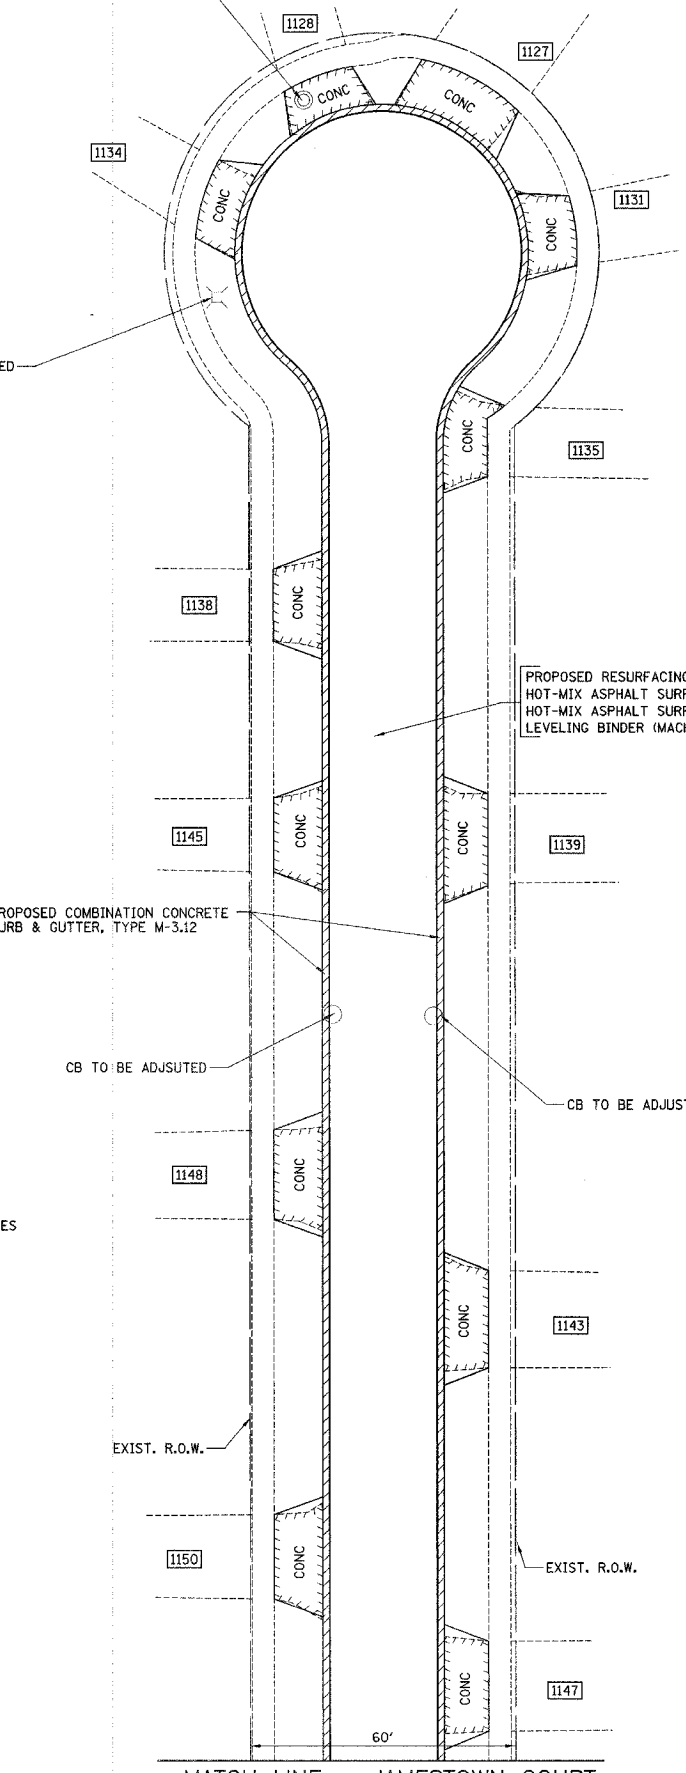

CREST COURT

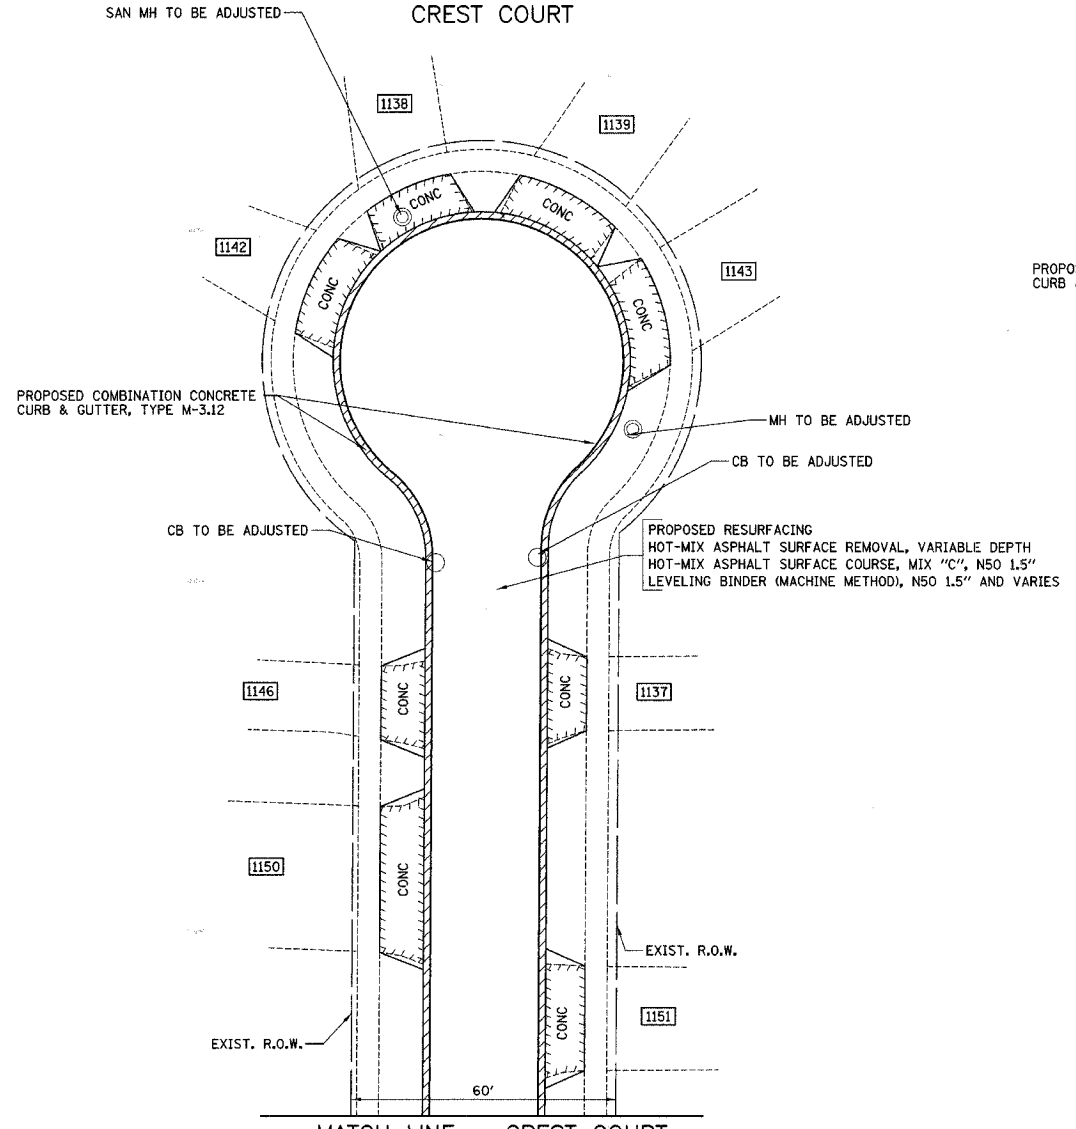

DURHAM COURT

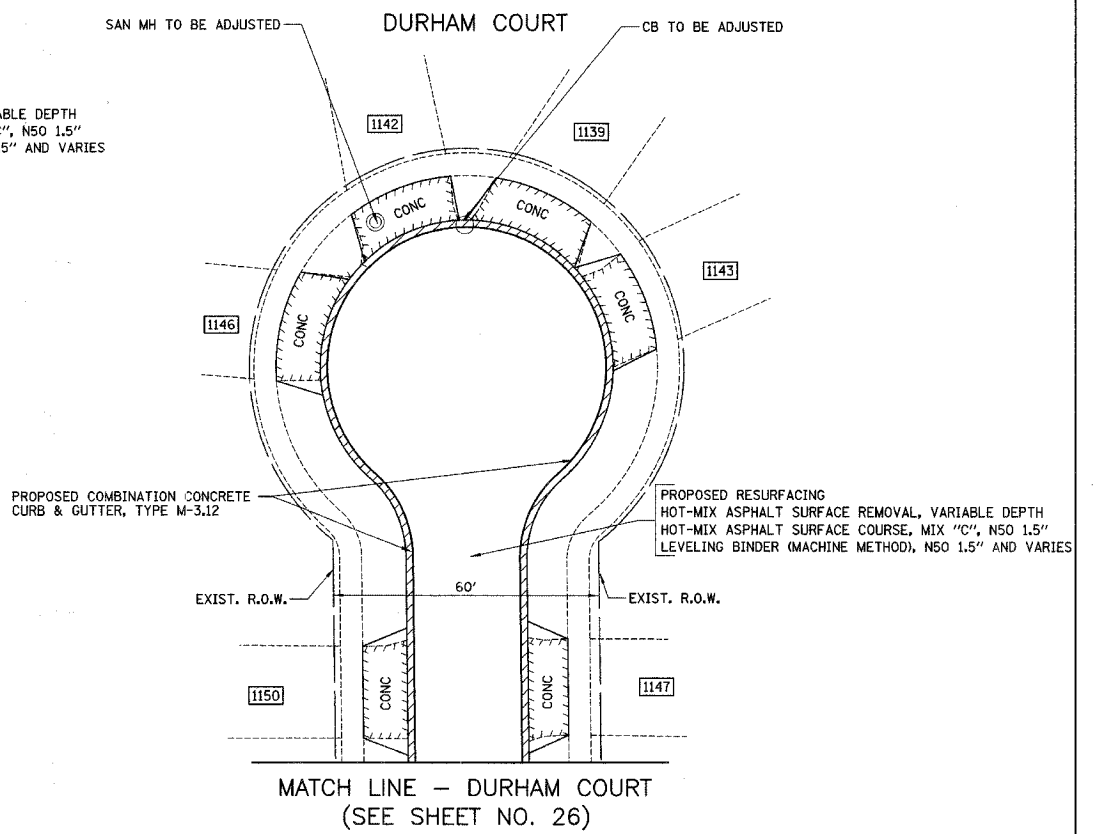

LEGEND
 REMOVAL

ILLINOIS DEPARTMENT OF TRANSPORTATION
CUL-DE-SAC IMPROVEMENT PLAN
 CREST COURT / JAMESTOWN COURT /
 DURHAM COURT

DATE: 9/28/07
 DESIGNED BY: DJK
 CHECKED BY: JRV

SCALE IN FEET