


CONTRACT NO. 83980				
F.A.U. RTE.	SECTION	COUNTY	TOTAL SHEETS	SHEET NO.
1338	05-00083-00-FF	COOK	167	39
PAVEMENT MARKING AND SIGNING				
FED. ROAD DIST. NO. 7 ILLINOIS FED. AID PROJECT M-8003(512)				

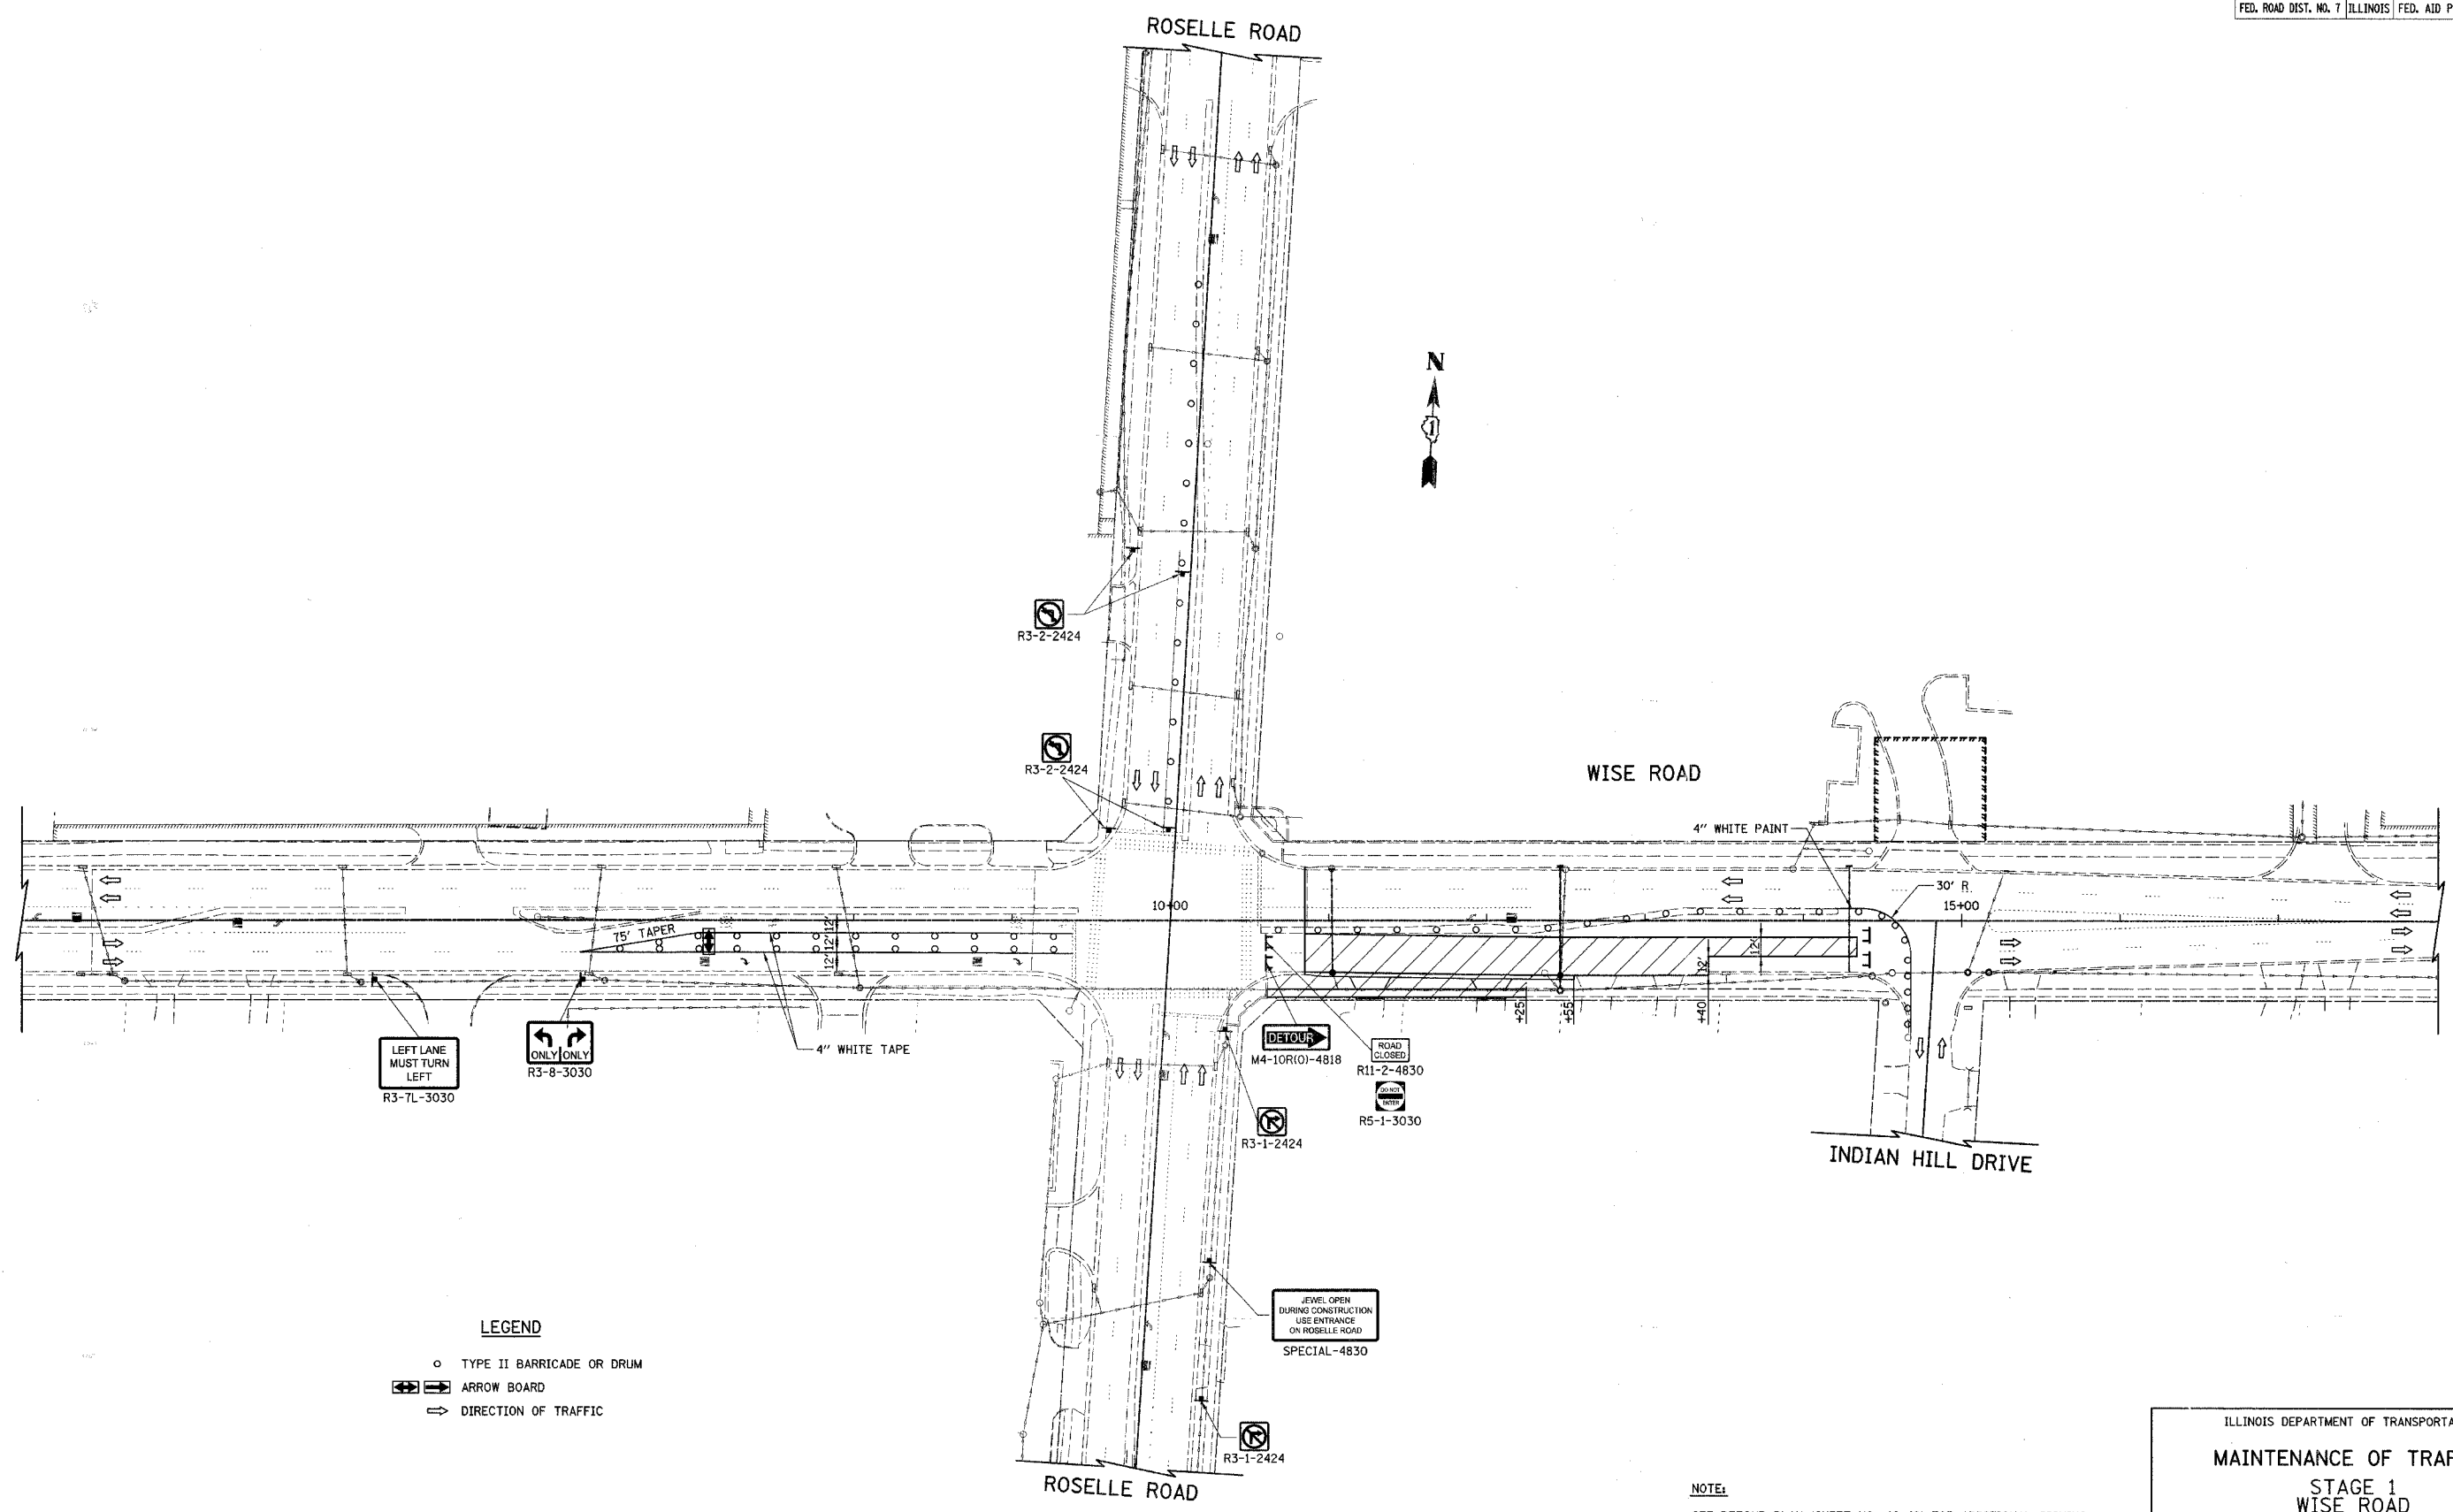

- LEGEND**
- TYPE II BARRICADE OR DRUM
 - ⇄ ARROW BOARD
 - ⇨ DIRECTION OF TRAFFIC

NOTE:
SEE DETOUR PLAN (SHEET NO. 46-48) FOR ADDITIONAL SIGNING.

ILLINOIS DEPARTMENT OF TRANSPORTATION

MAINTENANCE OF TRAFFIC
STAGE 1
WISE ROAD

50 0 50
SCALE IN FEET

DATE: 9/28/07
DESIGNED BY: KRK
CHECKED BY: JRV