
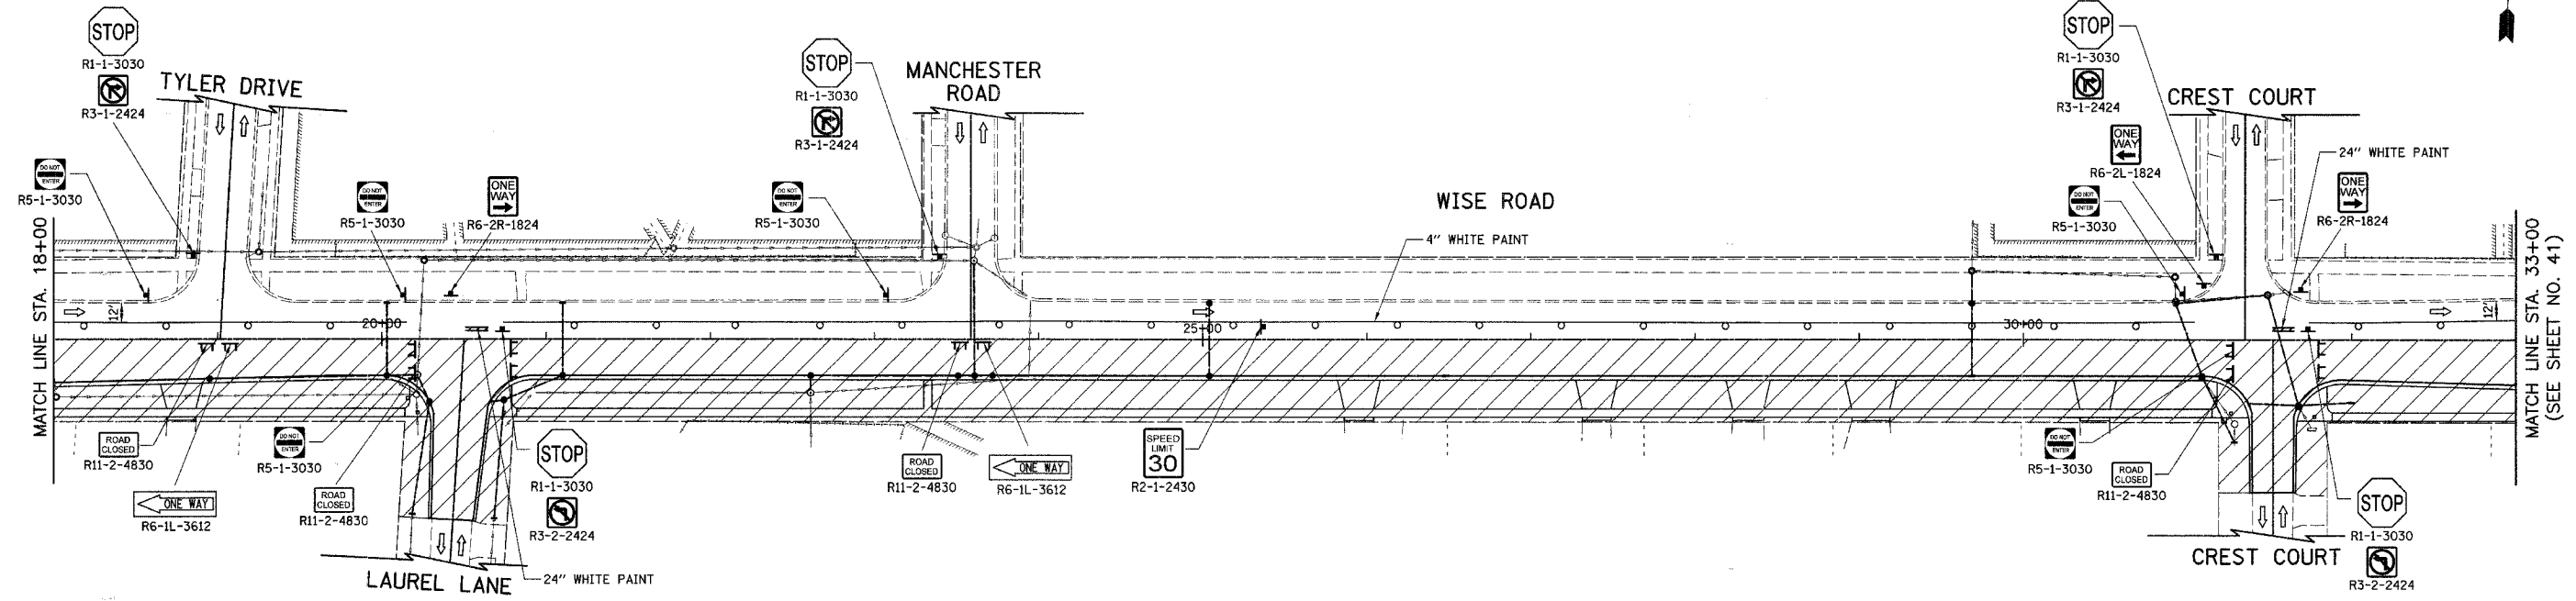


F.A.U. RTE.	SECTION	COUNTY	TOTAL SHEETS	SHEET NO.
1338	05-00083-00-FF	COOK	167	40
PAVEMENT MARKING AND SIGNING				
FED. ROAD DIST. NO. 7 ILLINOIS FED. AID PROJECT W-8003(512)				

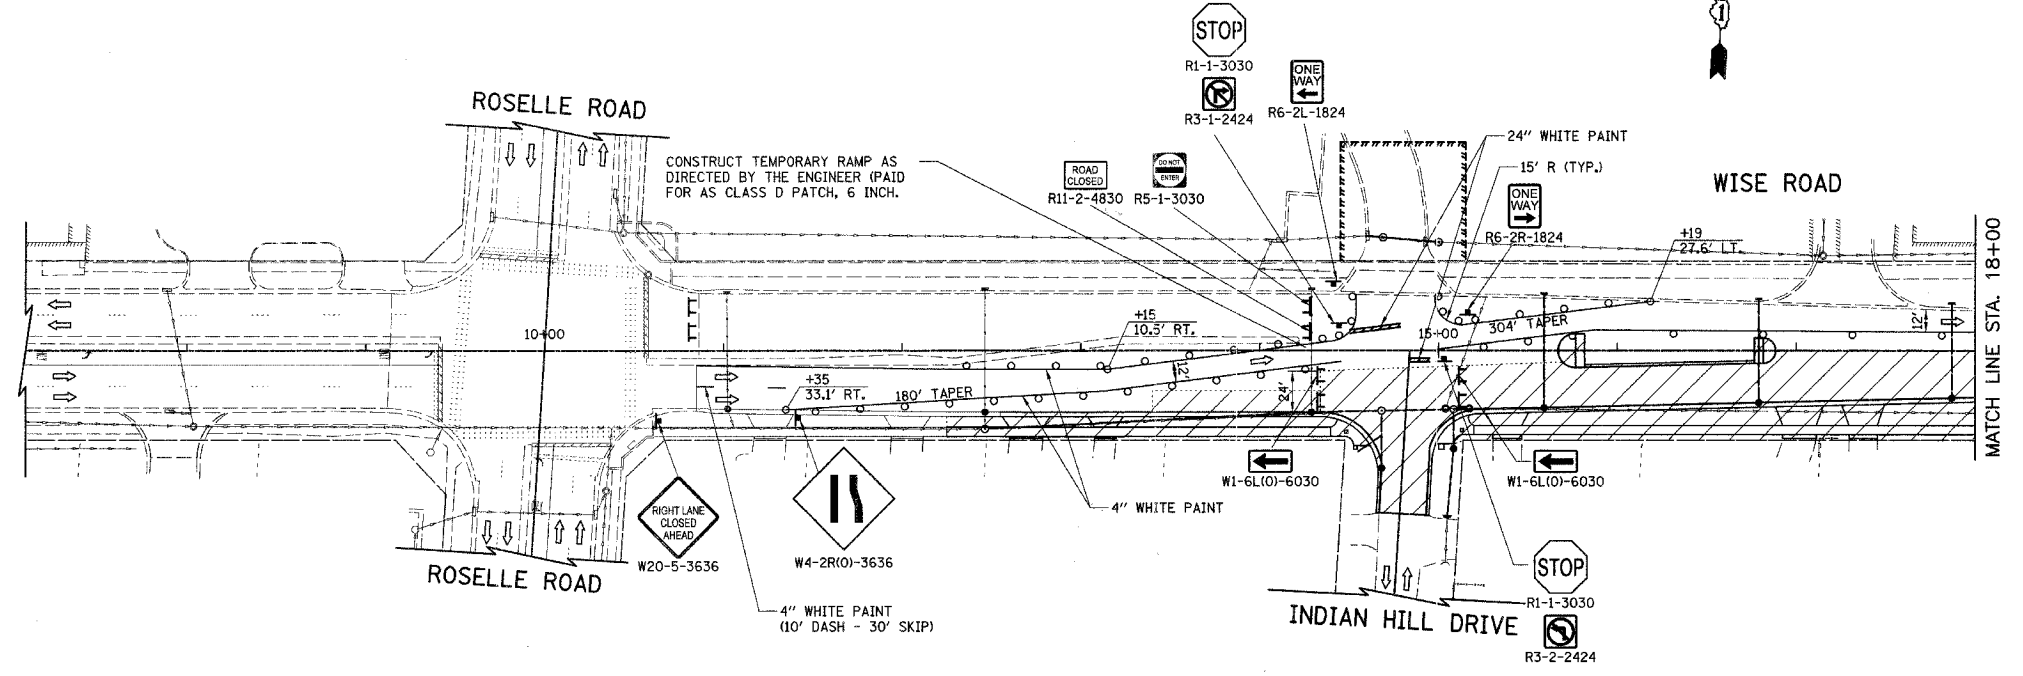

NOTE:
SEE DETOUR PLAN (SHEET NO. 46-48) FOR ADDITIONAL SIGNING.

ILLINOIS DEPARTMENT OF TRANSPORTATION
MAINTENANCE OF TRAFFIC
STAGE 2
WISE ROAD

50 0 50
 SCALE IN FEET

DATE: 9/28/07
 DESIGNED BY: KRK
 CHECKED BY: JRV