


F.A.U. RTE.	SECTION	COUNTY	TOTAL SHEETS	SHEET NO.
1338	05-00083-00-FP	COOK	167	47
DETOUR PLAN AND ADVANCE CONSTRUCTING SIGNING				
FED. ROAD DIST. NO. 7 ILLINOIS FED. AID PROJECT M-8003(512)				

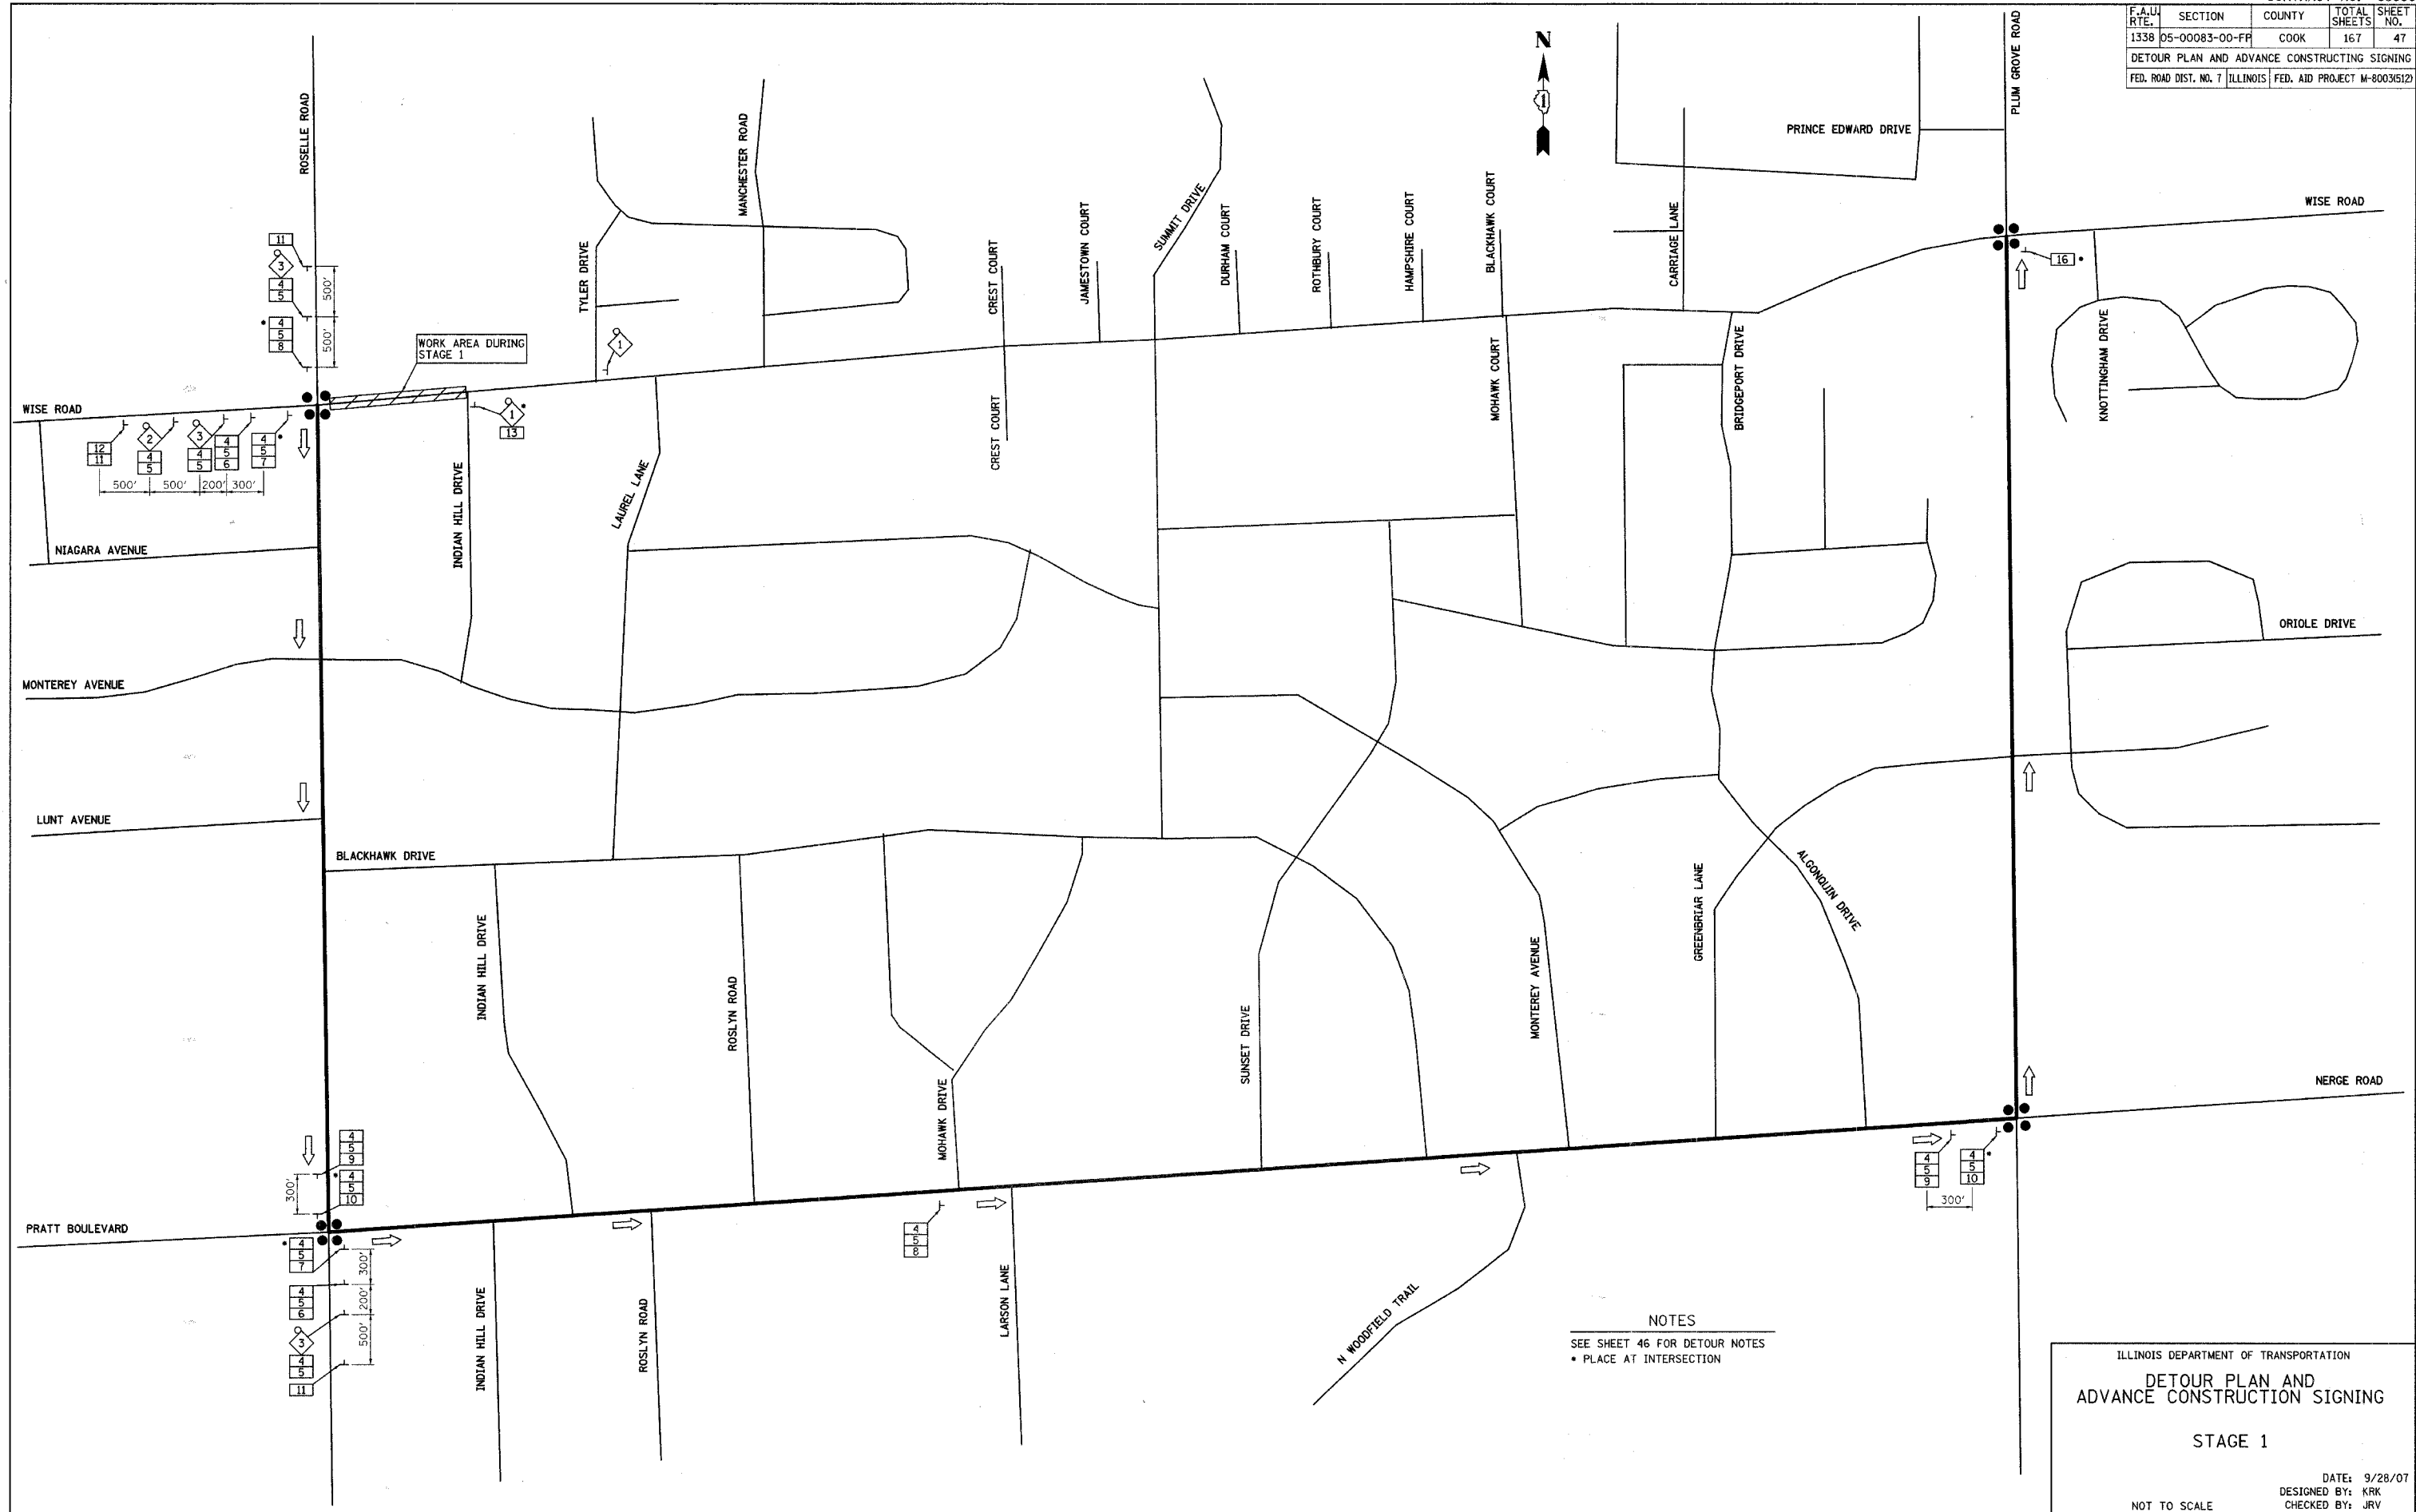

NOTES
 SEE SHEET 46 FOR DETOUR NOTES
 • PLACE AT INTERSECTION

ILLINOIS DEPARTMENT OF TRANSPORTATION
 DETOUR PLAN AND
 ADVANCE CONSTRUCTION SIGNING
 STAGE 1
 DATE: 9/28/07
 DESIGNED BY: KRK
 CHECKED BY: JRV
 NOT TO SCALE