
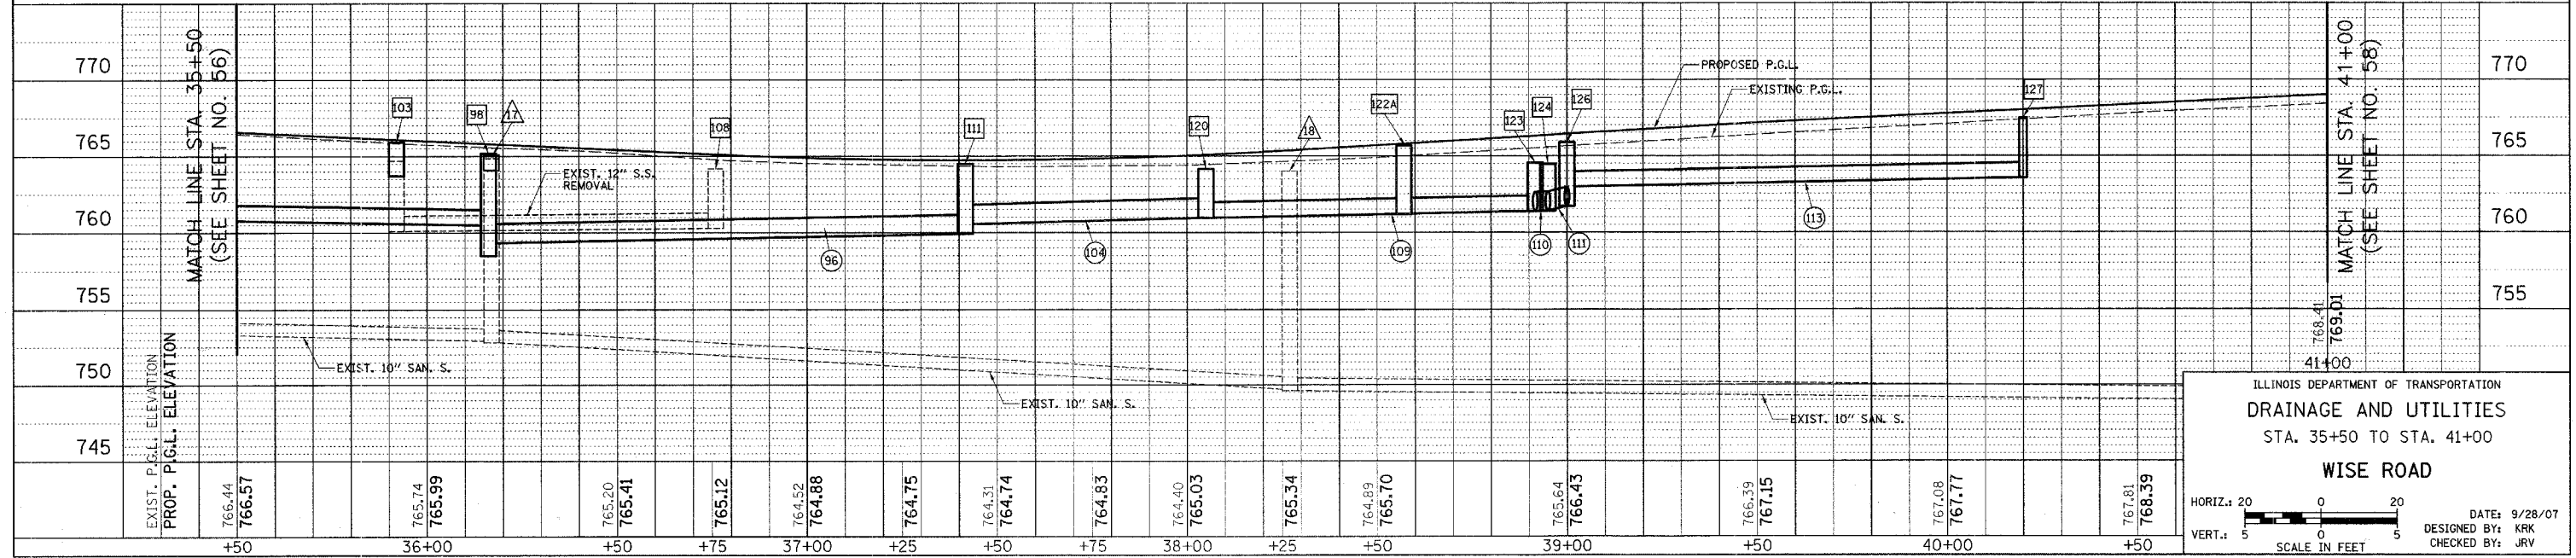


F.A.U. RTE.	SECTION	COUNTY	TOTAL SHEETS	SHEET NO.
1338	05-00083-00-FF	COOK	167	57
STA. 35+50		TO STA. 41+00		
FED. ROAD DIST. NO. 7		ILLINOIS FED. AID PROJECT M-80036512		

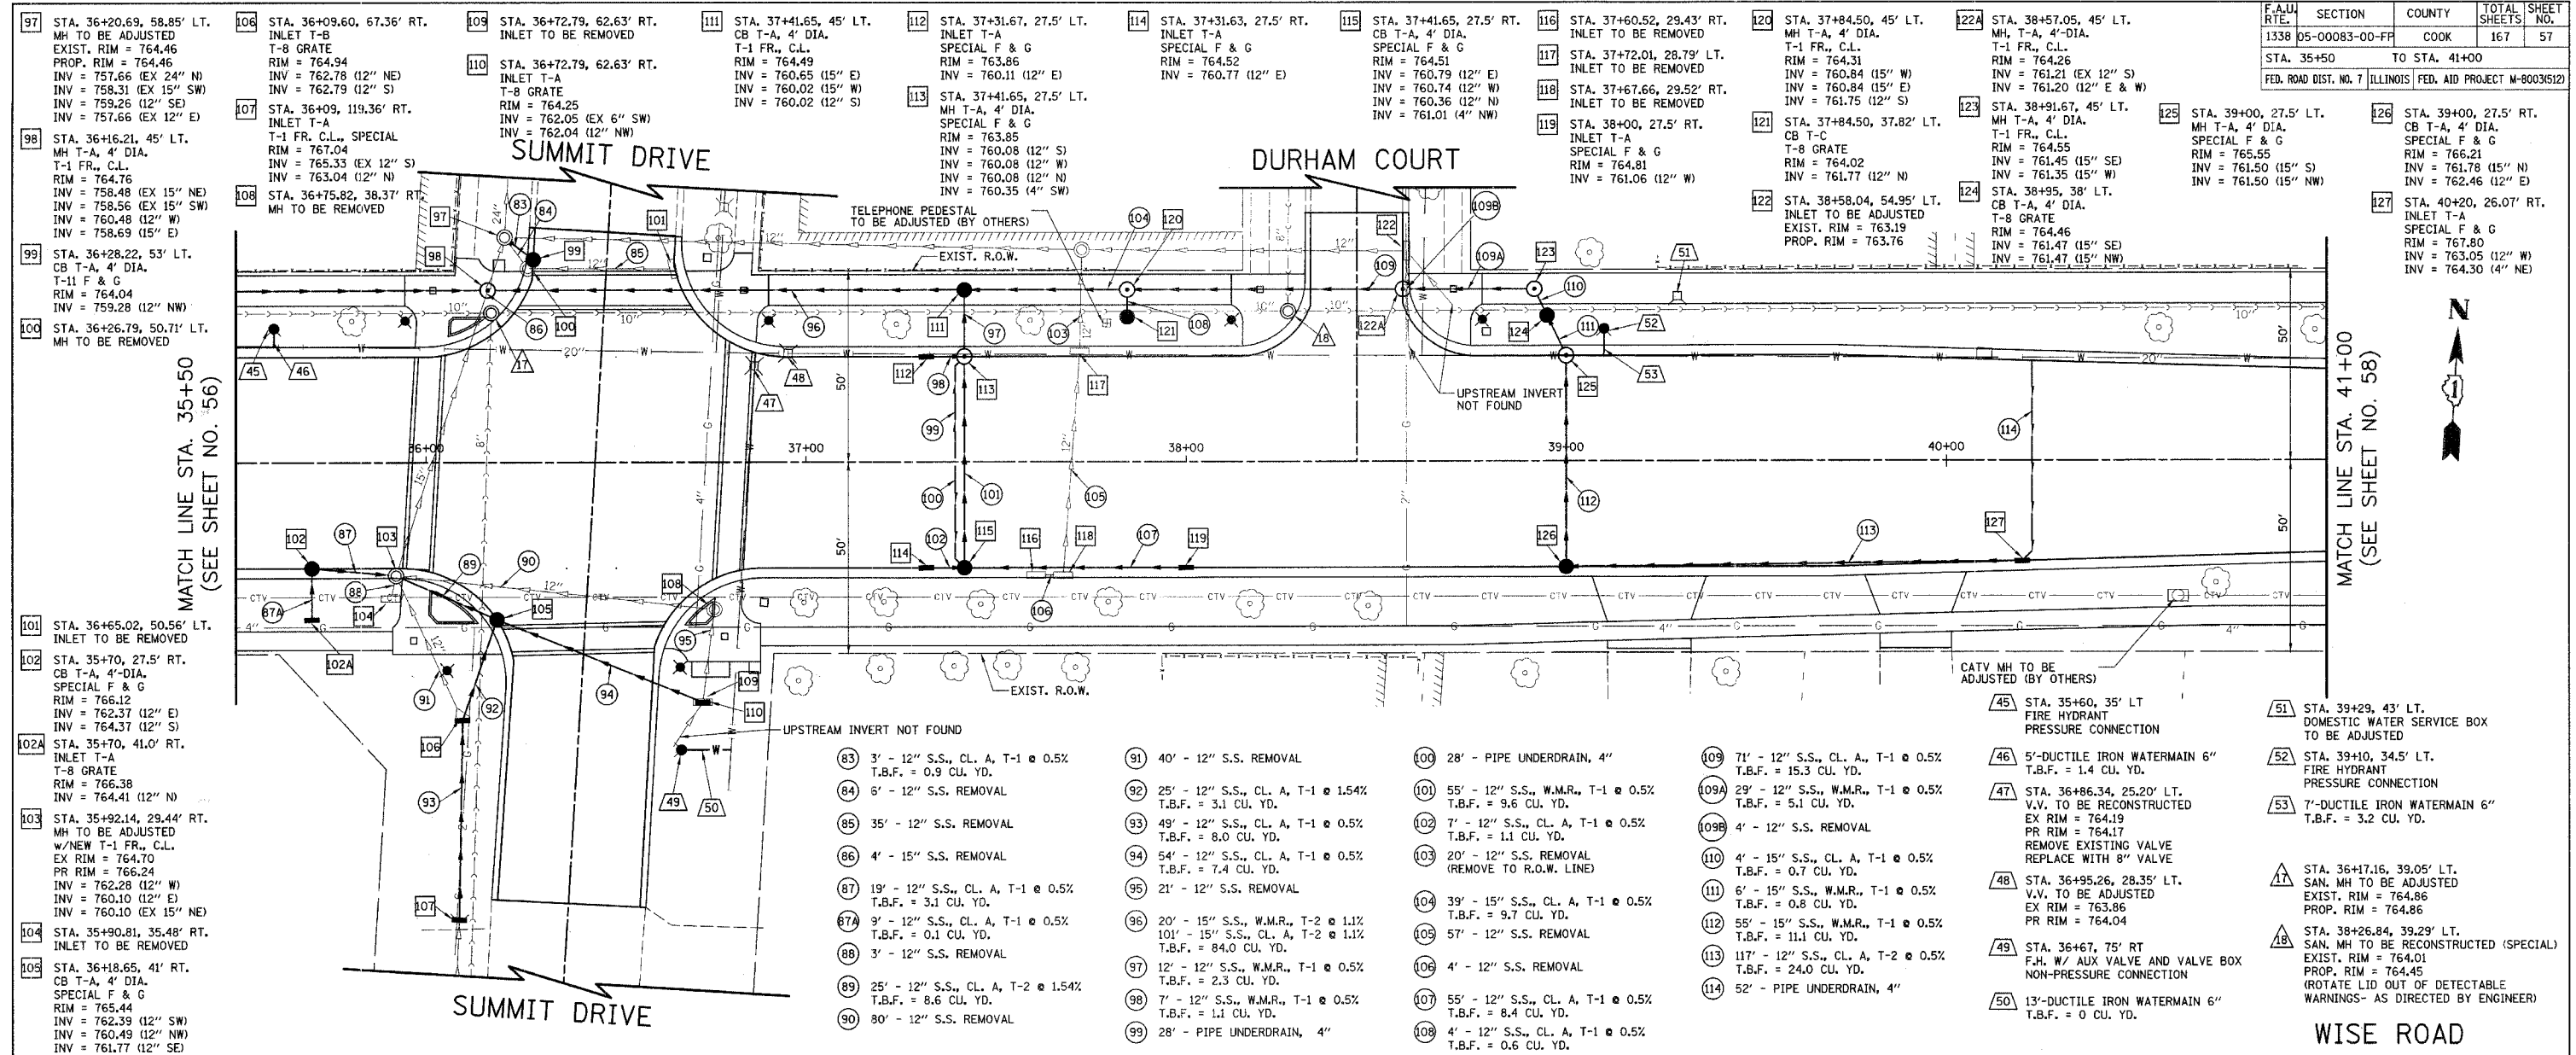

ILLINOIS DEPARTMENT OF TRANSPORTATION
DRAINAGE AND UTILITIES
 STA. 35+50 TO STA. 41+00
WISE ROAD

HORIZ.: 20' = 1" (Scale shown)
 VERT.: 5' = 1" (Scale shown)

DATE: 9/28/07
 DESIGNED BY: KRK
 CHECKED BY: JRV