


F.A.J. RTE.	SECTION	COUNTY	TOTAL SHEETS	SHEET NO.
1338	05-00083-00-FP	COOK	167	78

LANDSCAPING PLAN

FED. ROAD DIST. NO. 7 ILLINOIS FED. AID PROJECT M-800315121

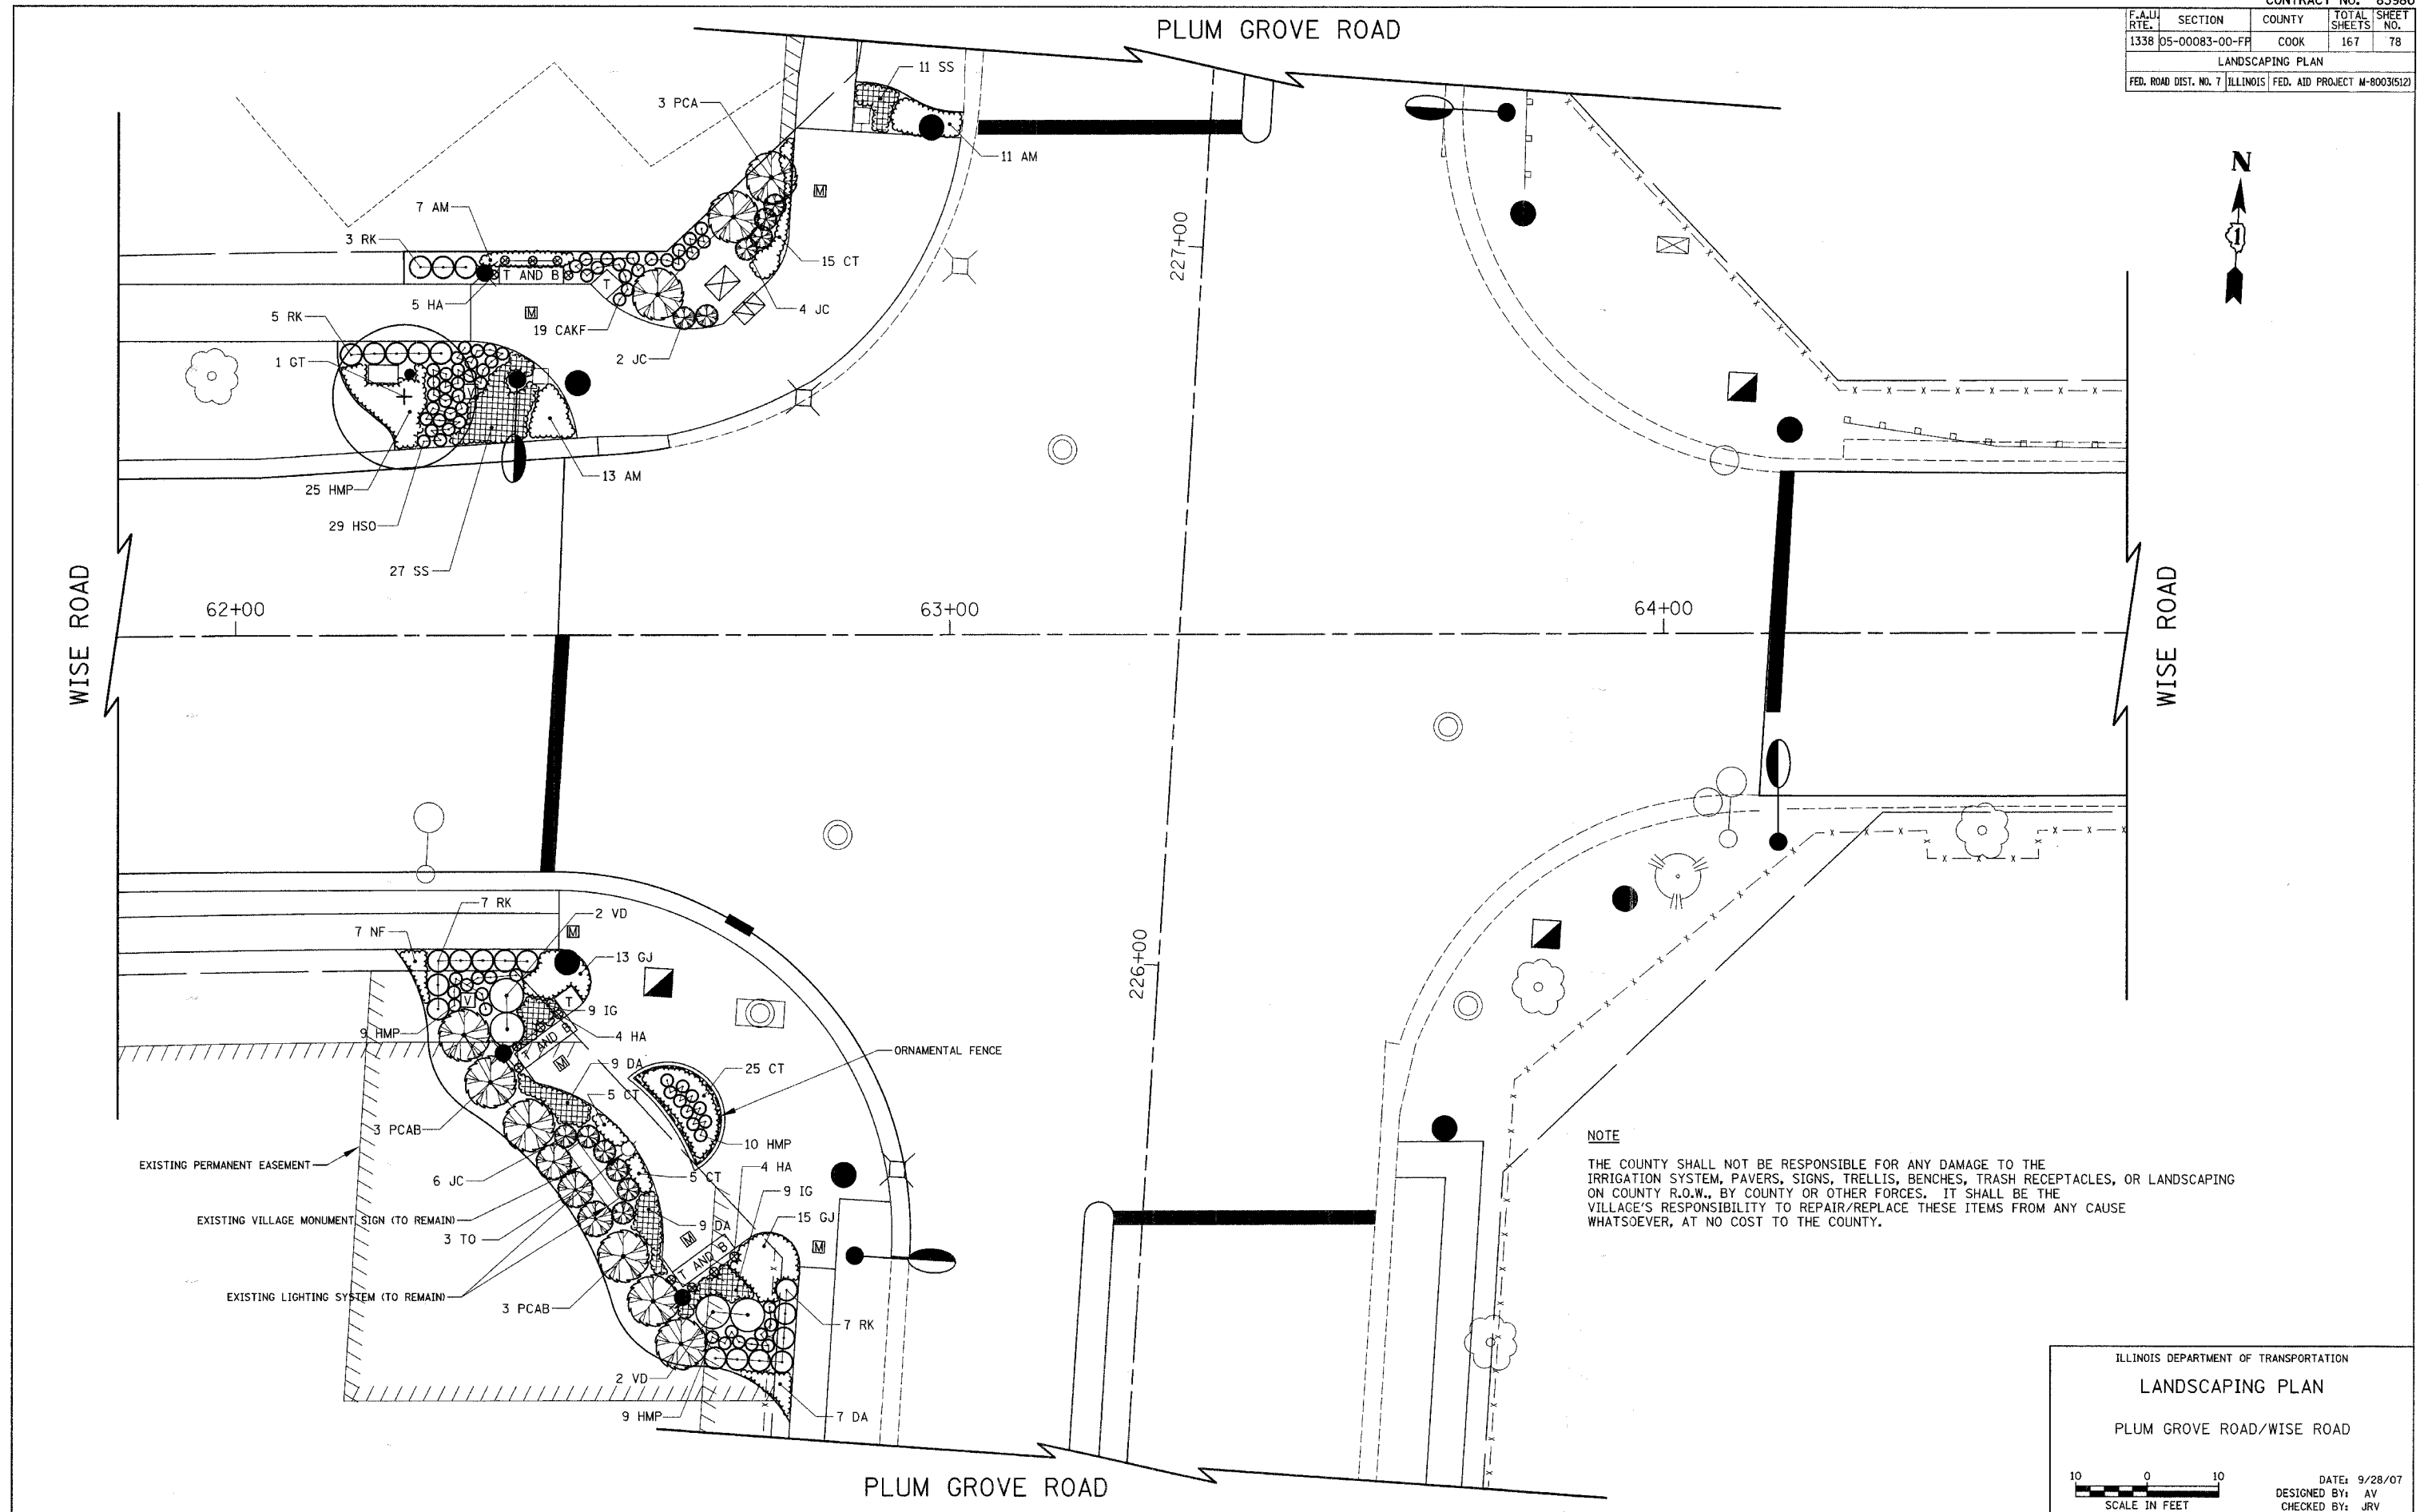

NOTE  
 THE COUNTY SHALL NOT BE RESPONSIBLE FOR ANY DAMAGE TO THE IRRIGATION SYSTEM, PAVERS, SIGNS, TRELLIS, BENCHES, TRASH RECEPTACLES, OR LANDSCAPING ON COUNTY R.O.W., BY COUNTY OR OTHER FORCES. IT SHALL BE THE VILLAGE'S RESPONSIBILITY TO REPAIR/REPLACE THESE ITEMS FROM ANY CAUSE WHATSOEVER, AT NO COST TO THE COUNTY.

ILLINOIS DEPARTMENT OF TRANSPORTATION  
 LANDSCAPING PLAN  
 PLUM GROVE ROAD/WISE ROAD

SCALE IN FEET

DATE: 9/28/07  
 DESIGNED BY: AV  
 CHECKED BY: JRV