


F.A.U. RTE.	SECTION	COUNTY	TOTAL SHEETS	SHEET NO.
1338 05-00083-00-FP		COOK	167	81
STA. 14+00		TO STA. 25+00		
FED. ROAD DIST. NO. 7 ILLINOIS FED. AID PROJECT M-8003(512)				

NOTE: CONTRACTOR WILL BE REQUIRED TO DETERMINE SIZE OF REQUIRED IRRIGATION SERVICE LINE CONNECTION AND PVC SLEEVES

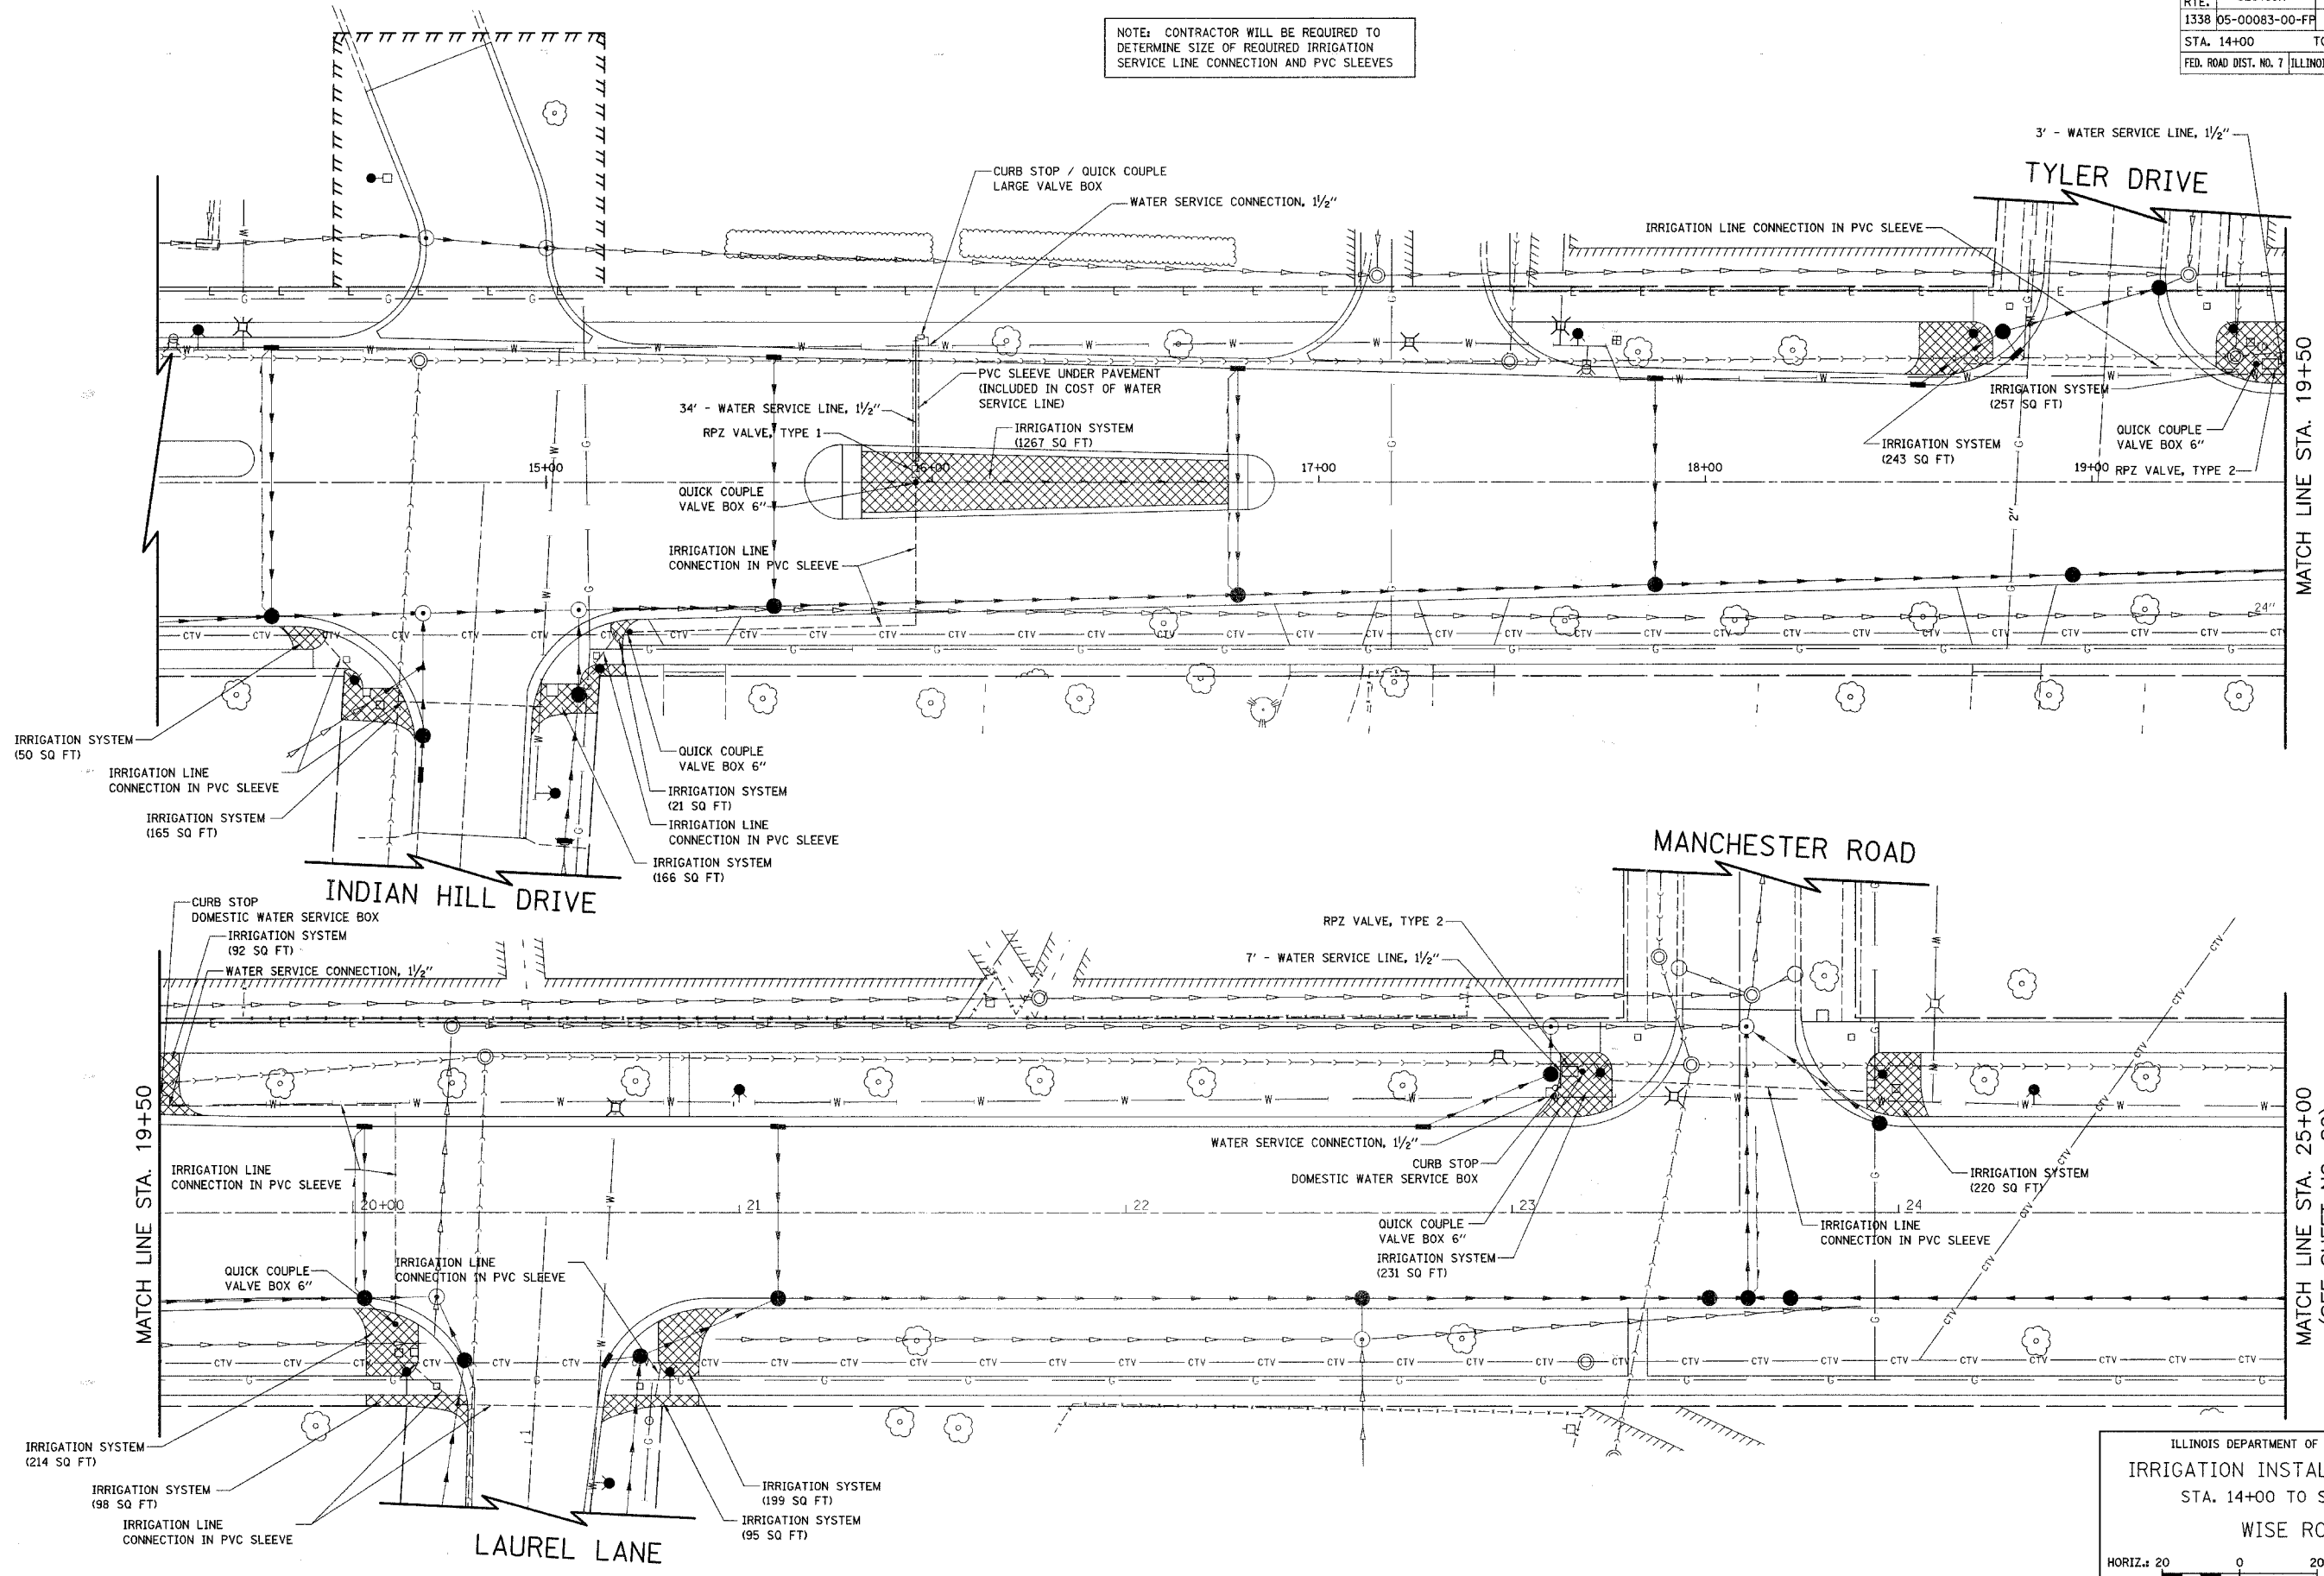

ILLINOIS DEPARTMENT OF TRANSPORTATION
IRRIGATION INSTALLATION PLAN
 STA. 14+00 TO STA. 25+00
WISE ROAD

HORIZ: 20
 SCALE IN FEET

DATE: 9/28/07
 DESIGNED BY: DJK
 CHECKED BY: JRV

MATCH LINE STA. 19+50

MATCH LINE STA. 25+00
(SEE SHEET NO. 82)