


F.A.U. RTE.	SECTION	COUNTY	TOTAL SHEETS	SHEET NO.
1338	05-00083-00-FP	COOK	167	84
STA. 46+50		TO STA. 57+50		
FED. ROAD DIST. NO. 7 ILLINOIS FED. AID PROJECT M-8003(512)				

NOTE: CONTRACTOR WILL BE REQUIRED TO DETERMINE SIZE OF REQUIRED IRRIGATION SERVICE LINE CONNECTION AND PVC SLEEVES

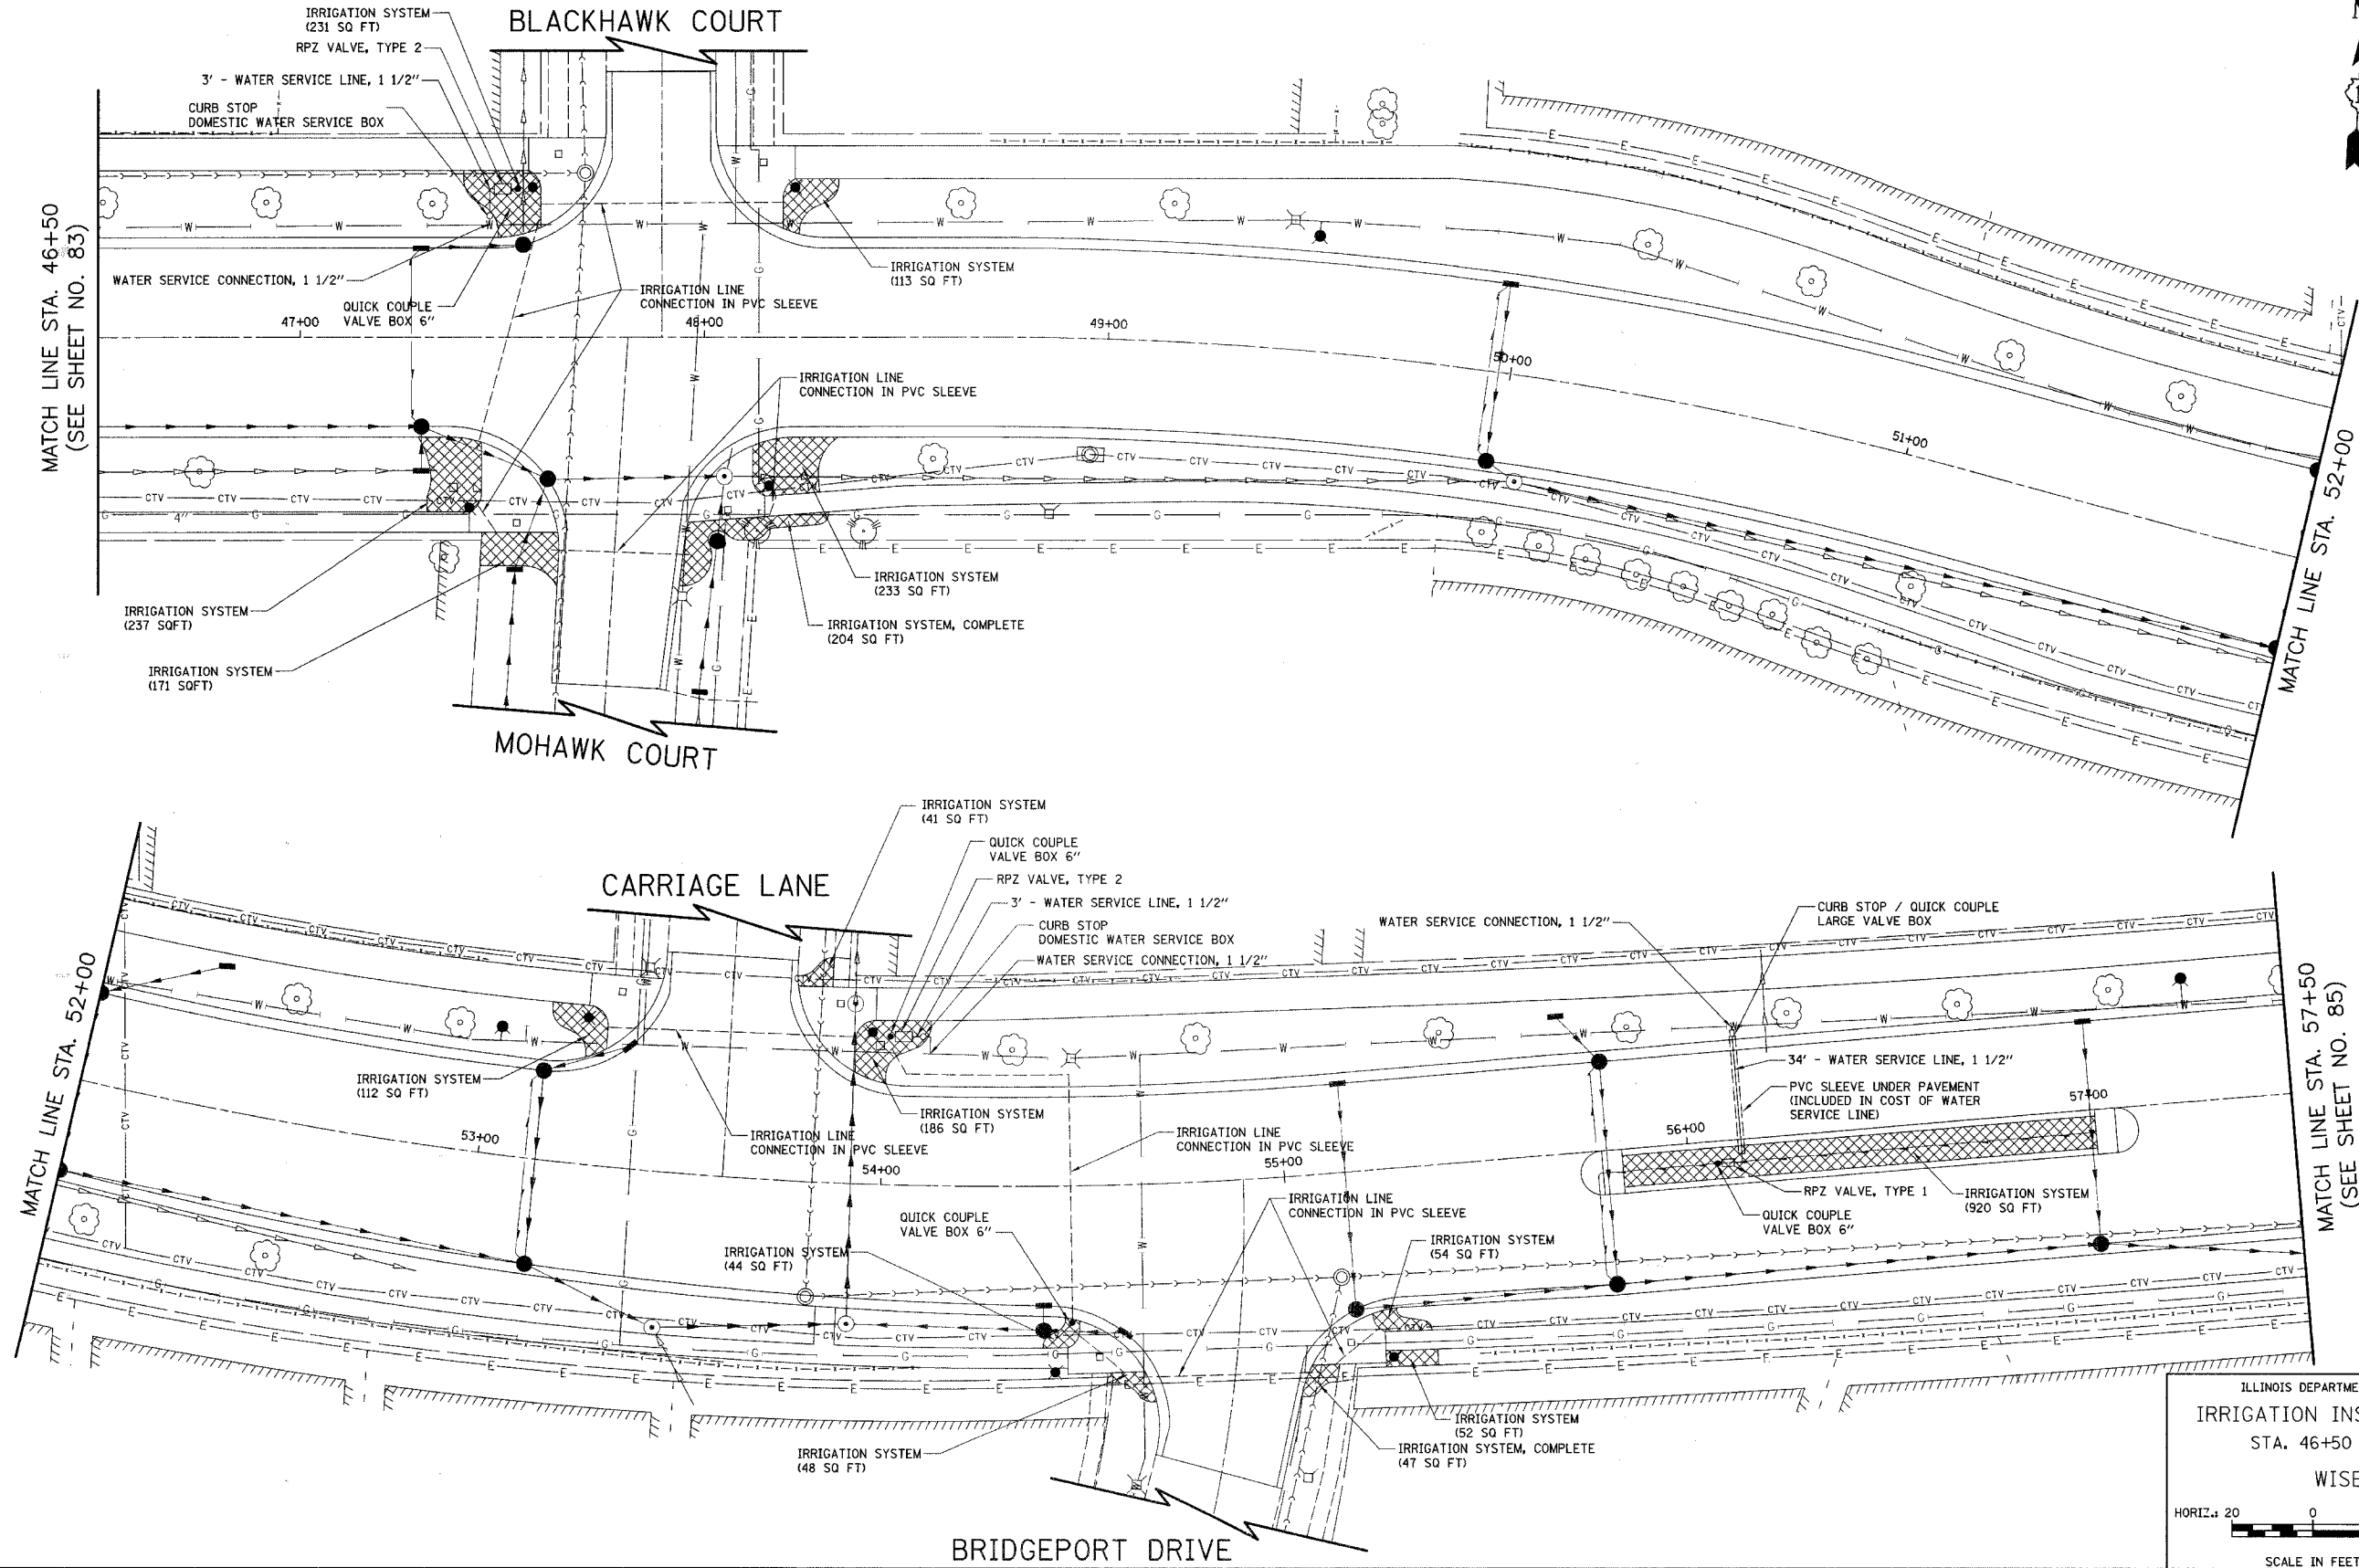

ILLINOIS DEPARTMENT OF TRANSPORTATION
IRRIGATION INSTALLATION PLAN
 STA. 46+50 TO STA. 57+50
WISE ROAD

HORIZ. 20 0 20
 SCALE IN FEET

DATE: 9/28/07
 DESIGNED BY: DJK
 CHECKED BY: JRV