
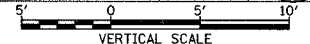
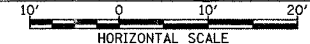


F.A. RTE.	SECTION	COUNTY	TOTAL SHEETS	SHEET NO.
1338	05-0083-00-FP	COOK	167	156
CREST COURT - STA. 300+50 TO STA. 300+90				
FED. ROAD DIST. NO. 7 ILLINOIS			FED. AID PROJECT M-8003(5)2	

FINAL SURVEY	DATE
NOTED	BY
TEMPLATE	
AREAS	
CHECKED	

ORIGINAL SURVEY	DATE
NOTED	BY
TEMPLATE	
AREAS	
CHECKED	

PLOT DATE = #DATE#
 FILE NAME = #FILE#
 PLOT SCALE = #SCALE#
 REFERENCE = #REF#

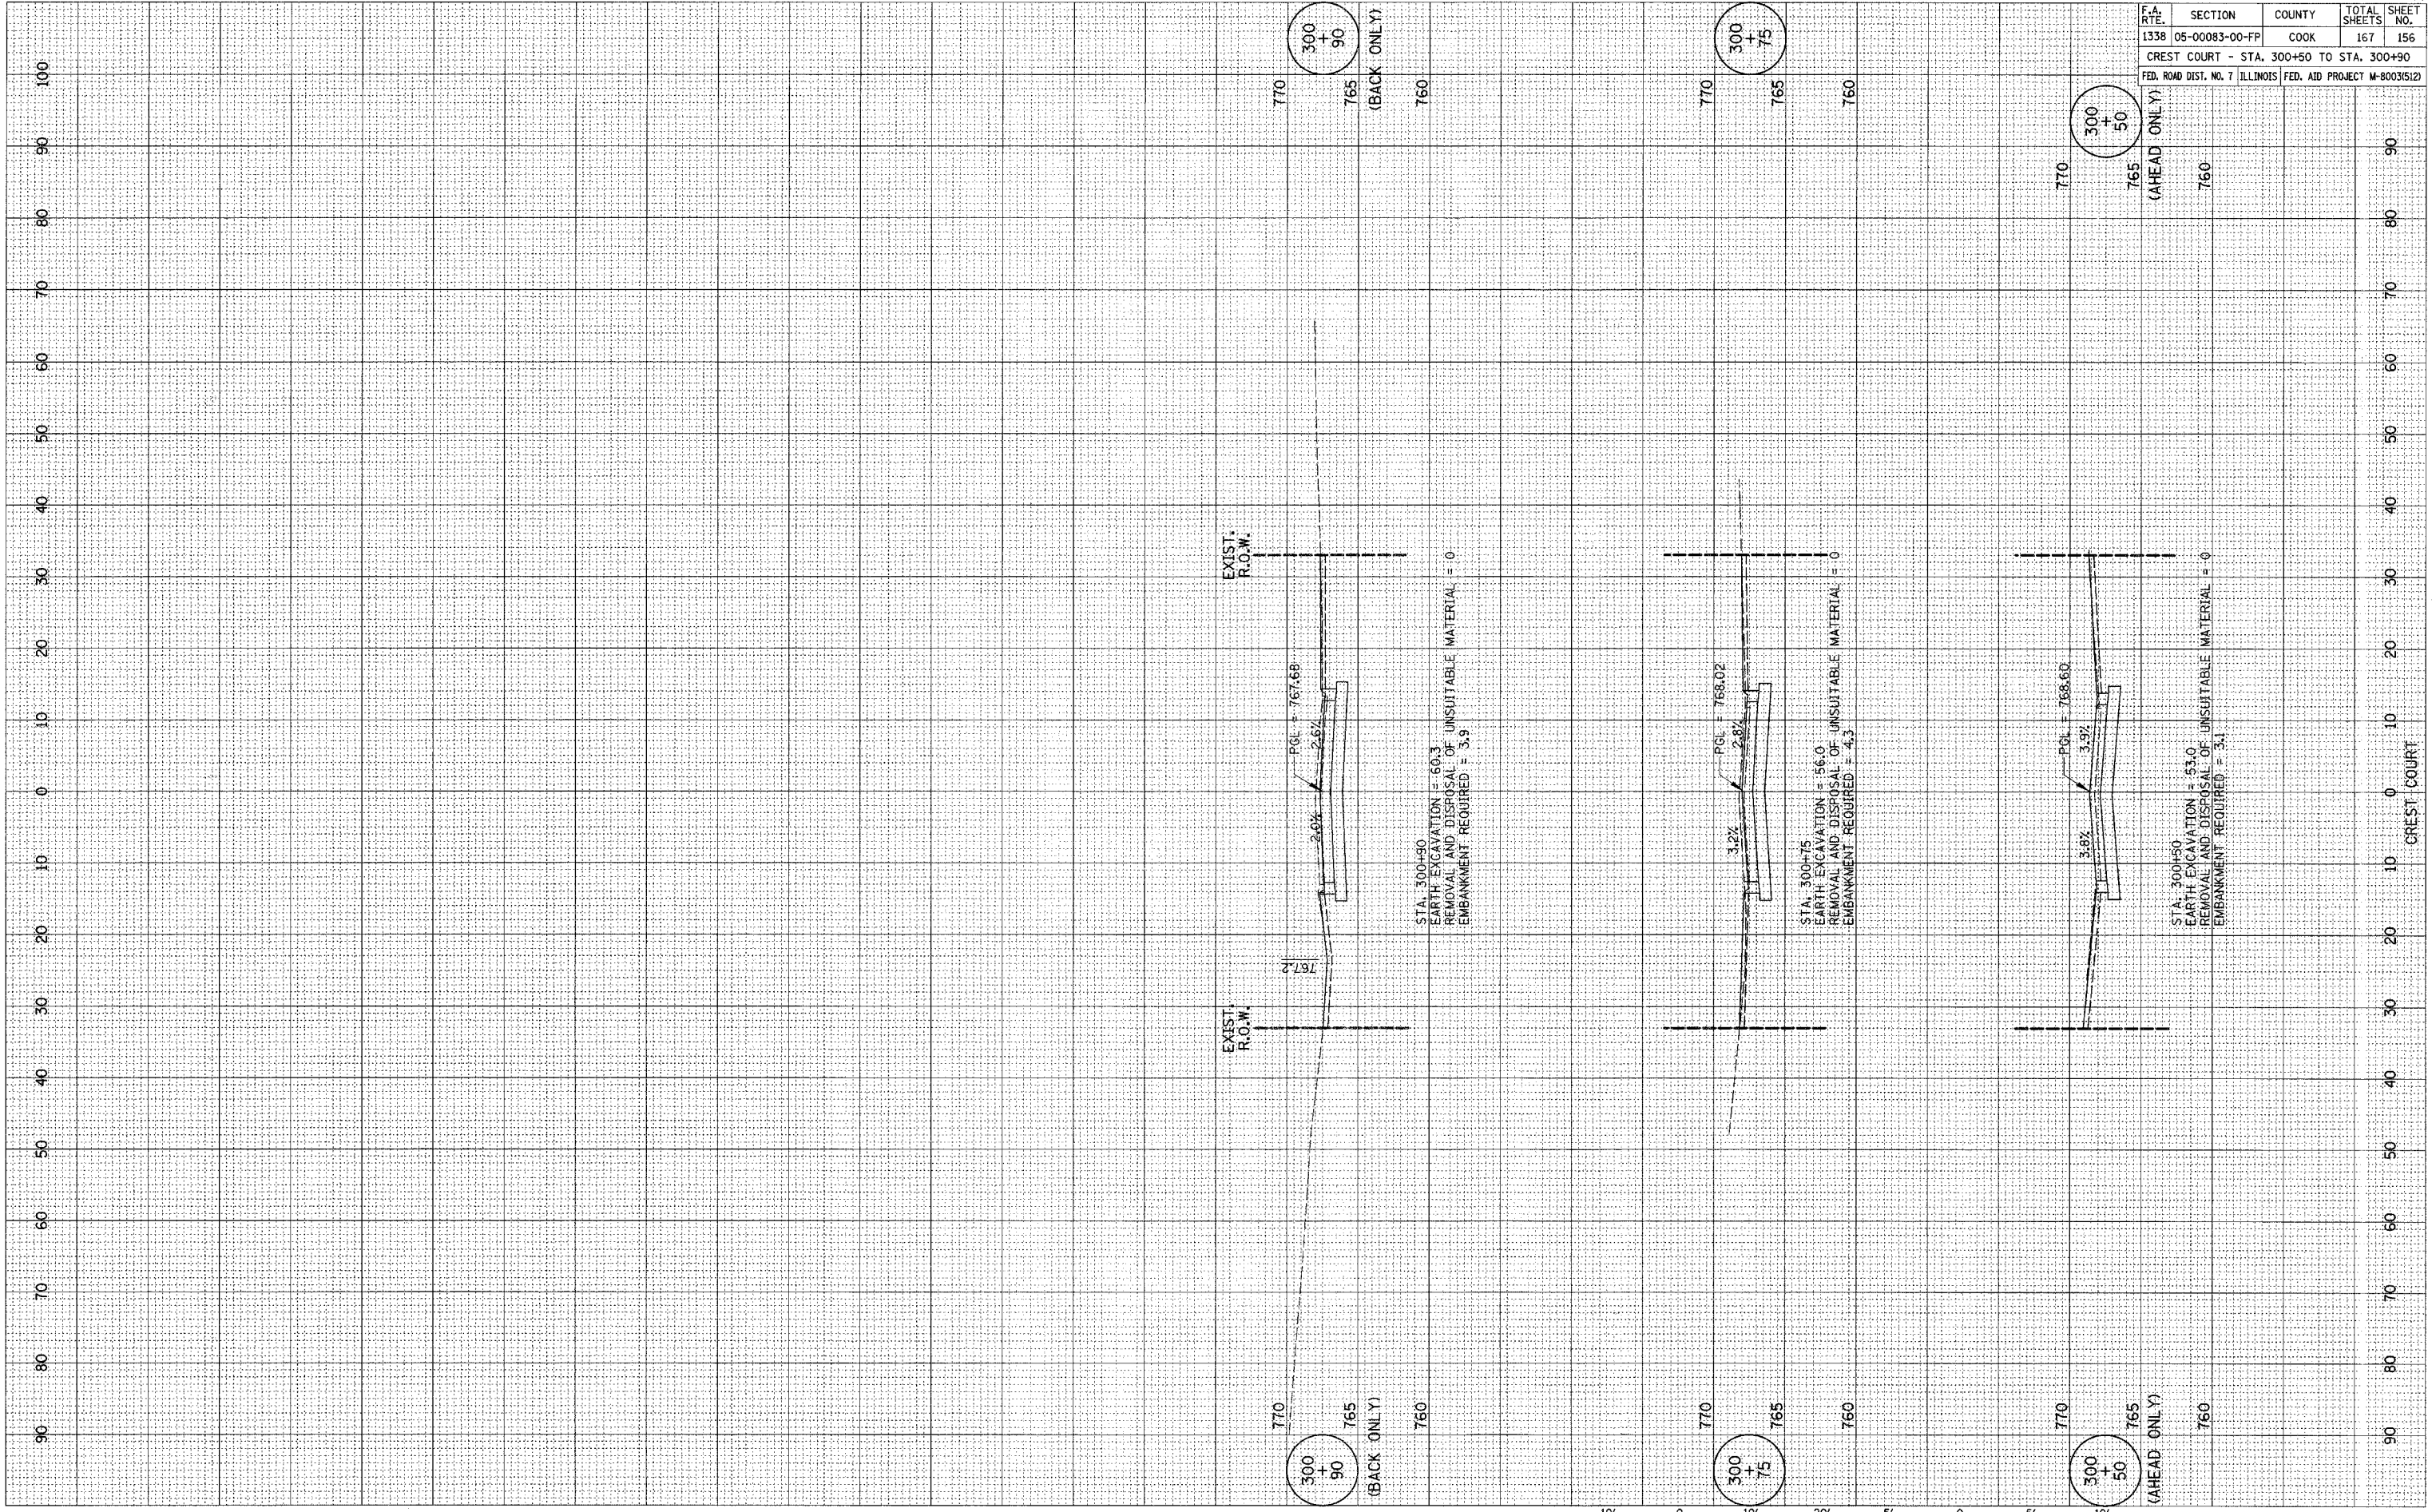

CREST COURT

STA. 300+50 TO STA. 300+90