


ROUTE NO.	SECTION	COUNTY	TOTAL SHEETS	SHEET NO.
FAU 2712	**	COOK	36	6
ILLINOIS PROJECT		M-8003(655)		
VILLAGE SECTION		05-00069-00-FP		
CONTRACT NO. 83982				

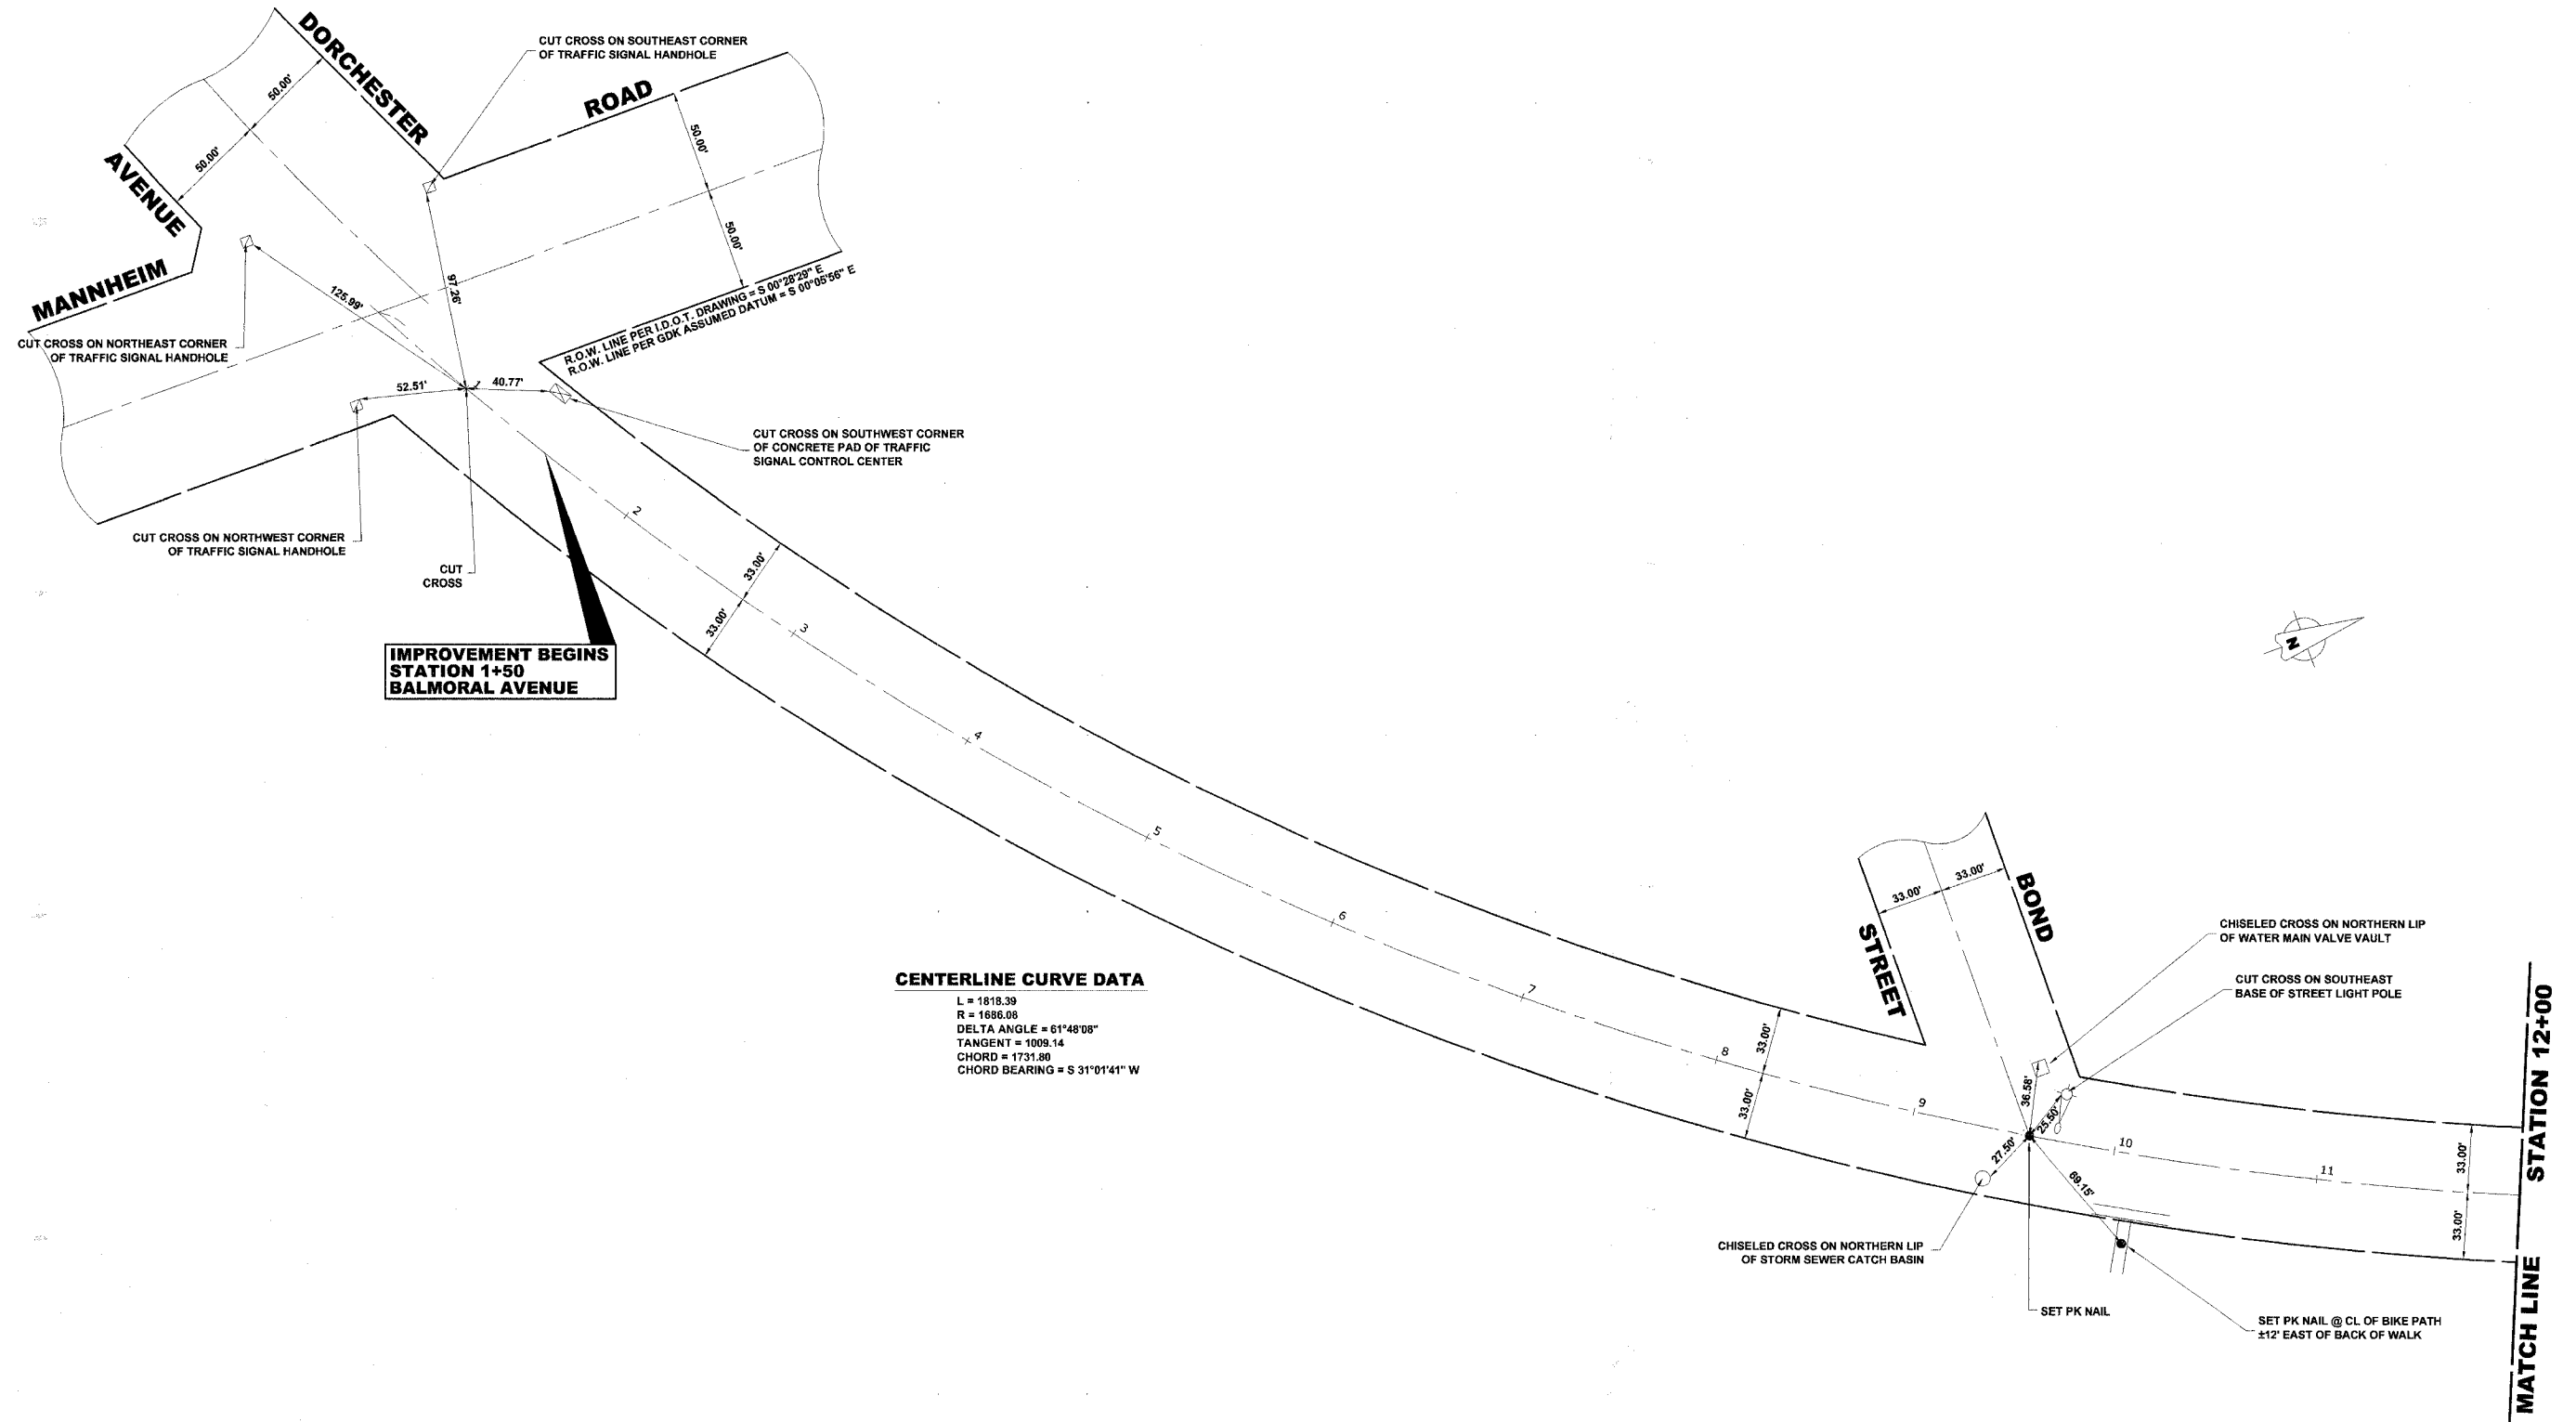

Drawing file: W:\Projects\83982\83982-05-00069-00-FP.dwg Oct 13, 2007 - 4:55pm

**HANCOCK ENGINEERING**

- ◆ Civil Engineers
- ◆ Municipal Consultants
- ◆ Established 1911

9933 Roosevelt Road  
Westchester, Illinois 60154-2780  
Phone: 708/865-0300  
Fax: 708/865-1212

**BALMORAL AVENUE IMPROVEMENTS  
VILLAGE OF WESTCHESTER, ILLINOIS**

**ALIGNMENT AND TIES**

SCALE:	1"=40'	SHEET	6
DRAWN BY:	NAW/LEV/MK	OF	36
BOOK NO.:	1394/1427/LS		
DATE:	10-3-07		
REVISION:			
E.H.E. NO.:	838-06-16601		